


SETBACKS FROM
PROPERTY LINES

FRONT 45'
SIDE 55'
REAR 54/55
CORNER 55

NOTE: SEE COVENANTS
PAGE 1, PARA C,
ATTACHED

~~SEVEN OAKS~~
SEVEN OAKS
Sub Division

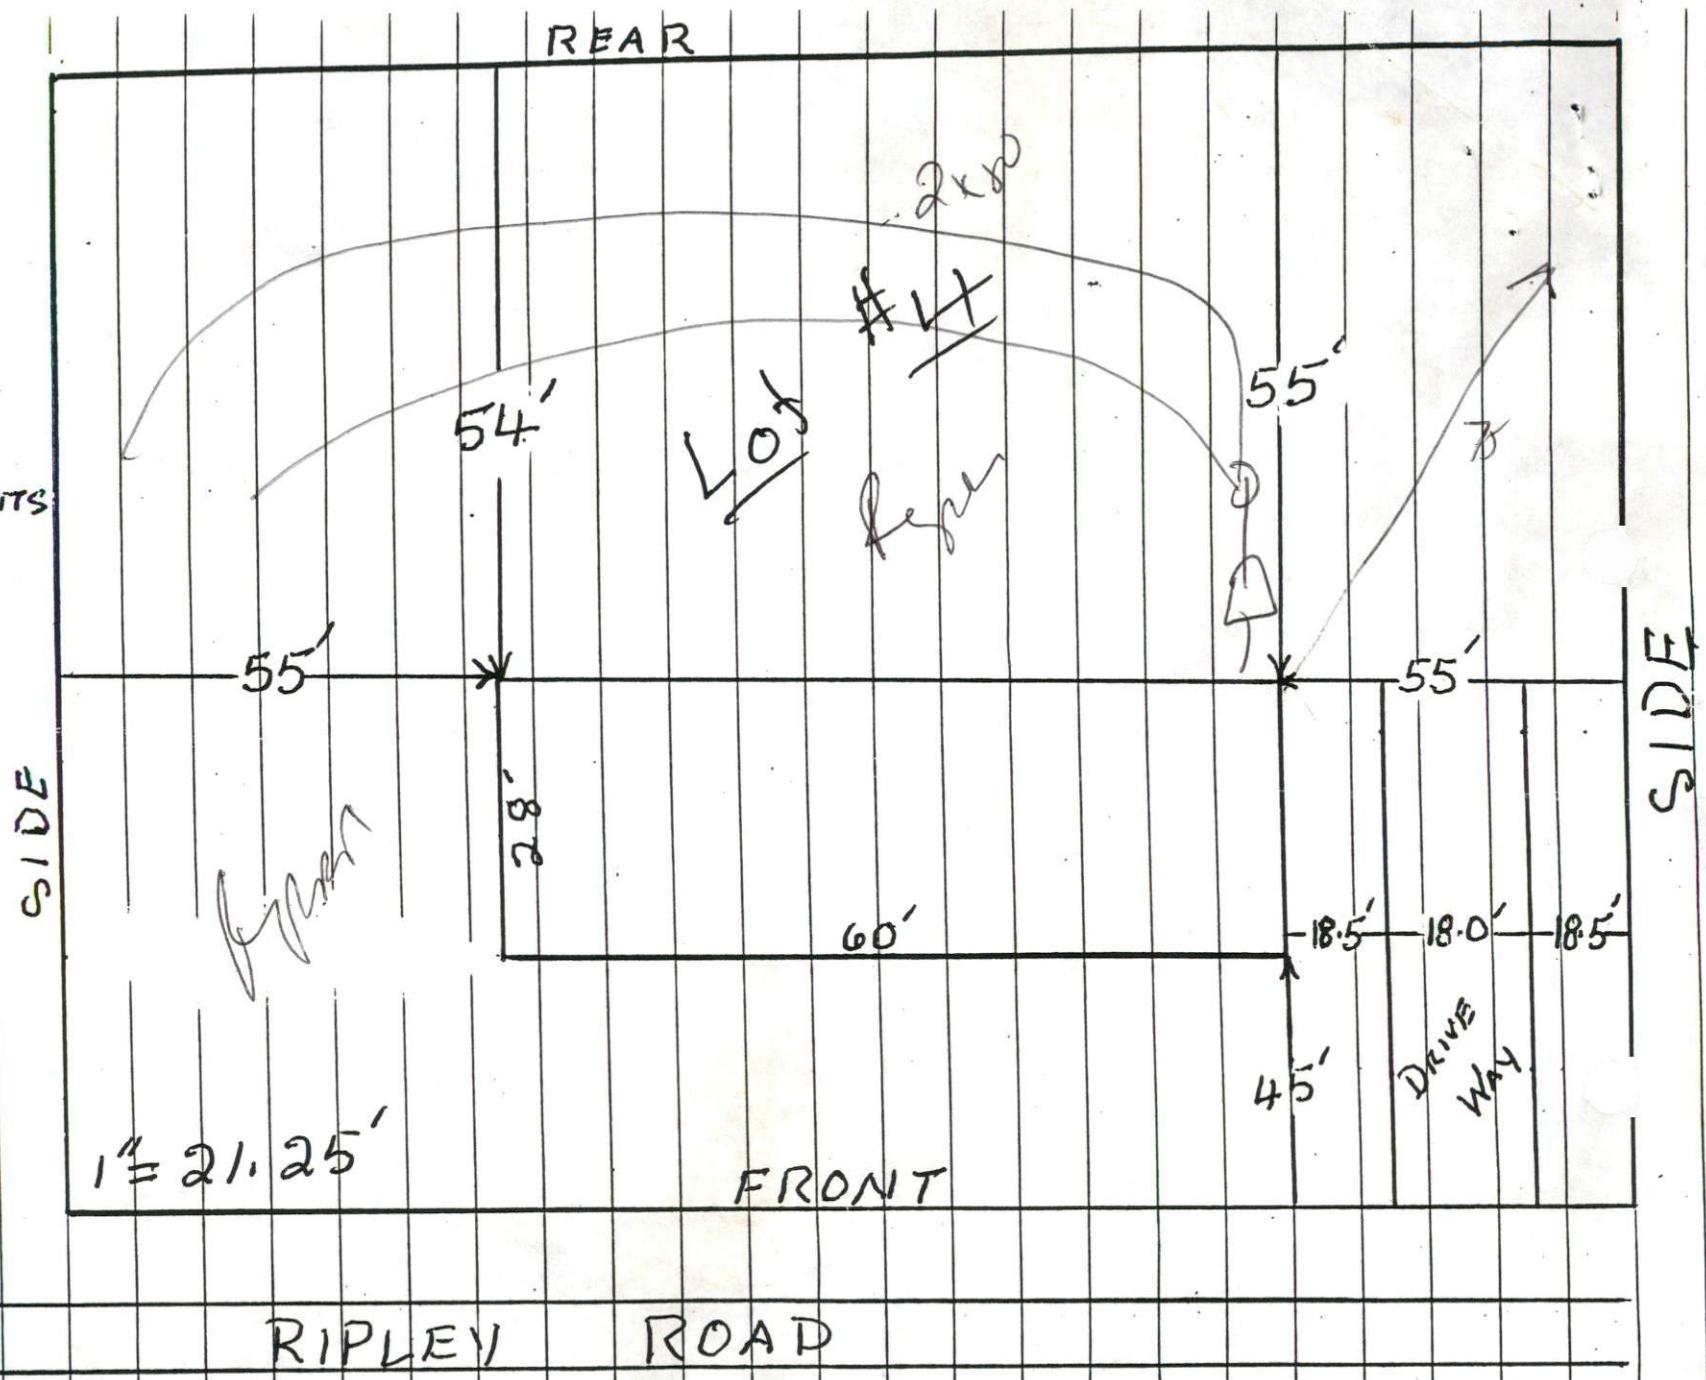

SITE PLAN APPROVAL

DISTRICT N/A USE DUMH

#BEDROOMS 3

Date 5/18/99
Zoning Administrator [Signature]