



BM

JUNTY OF HARNETT

FH

FEE 20⁰⁰

Permit No. 08313

Date: 2/23/98

APPLICATION FOR ENVIRONMENTAL HEALTH IMPROVEMENT PERMIT

PROPERTY DESCRIPTION/LAND USE PERMIT

* LANDOWNER INFORMATION:

NAME Dana Washitz McGhie
 ADDRESS 5404 North Lake Village
Spartanburg N.C. 27330
 PHONE 774-5998 W 225-3701 H 774-5998

APPLICANT INFORMATION:

NAME _____
 ADDRESS _____
 PHONE _____ W _____ H _____

PROPERTY LOCATION:

Street Address Assigned Ripley Rd.
 off III RD. NAME Marks Rd. TOWNSHIP 09 FIRE _____ RESCUE _____
 TAX MAP NO. 9574 21 PARCEL NO. 0712 FLOOD PLAIN X PANEL 150
 SUBDIVISION Seven Oaks LOT # 7 LOT/TRACT SIZE _____
 ZONING DISTRICT N/A DEED BOOK 1192 PAGE 429
 WATCHED DIST. III WATER DIST. _____ PLAT BOOK 98 PAGE 67

Give Directions to the Property from Lillington: Take 27 to
24. Make a left on 24. Right on Marks Rd. Right into
Seven Oaks subdivision

PROPOSED USE

- Single Family Dwelling (Size _____ x _____) # of Bedrooms _____ Basement _____
Garage _____ Deck _____ (size _____ x _____)
- Multi-Family Dwelling No. Units _____ No. Bedrooms/unit _____
- Manufactured Home (Size 20 x 14) # of Bedrooms 3 Garage _____
Deck _____ (size _____ x _____)
- Number of persons per Household 3
- Business Soft Retail Space _____ Type _____
- Industry Soft _____ Type _____
- Home Occupation No. Rooms/size _____ Use _____
- Accessory Bldg. Size _____ Use _____
- Addition to Existing Bldg. Size _____ Use _____
- Sign Size _____ Type _____ Use _____
- Other _____ Type _____ Location _____

Water Supply: County Well (No. dwellings _____) Other _____
 Sewer: Septic Tank (Existing? NO) County Other _____
 Erosion & Sedimentation Control Plan Required? Yes _____ No X
 Are there any wells not on this lot but within 40 ft of the property line No (show on Site Plan).

NOTE: A Site Plan must be attached to this Application, drawn to scale on an 8.5 by 11 sheet, showing: existing and proposed buildings, garages, driveways, decks, accessory buildings, well, and any wells within 40 feet of your property line.

DONNA M'GHEE

LOT 7

SEVEN OAKS

HARNETT COUNTY


SITE PLAN APPROVAL

DISTRICT N/A USE DUMH

#BEDROOMS 3

2/23/98 Donna McGhee

Date Zoning Administrator

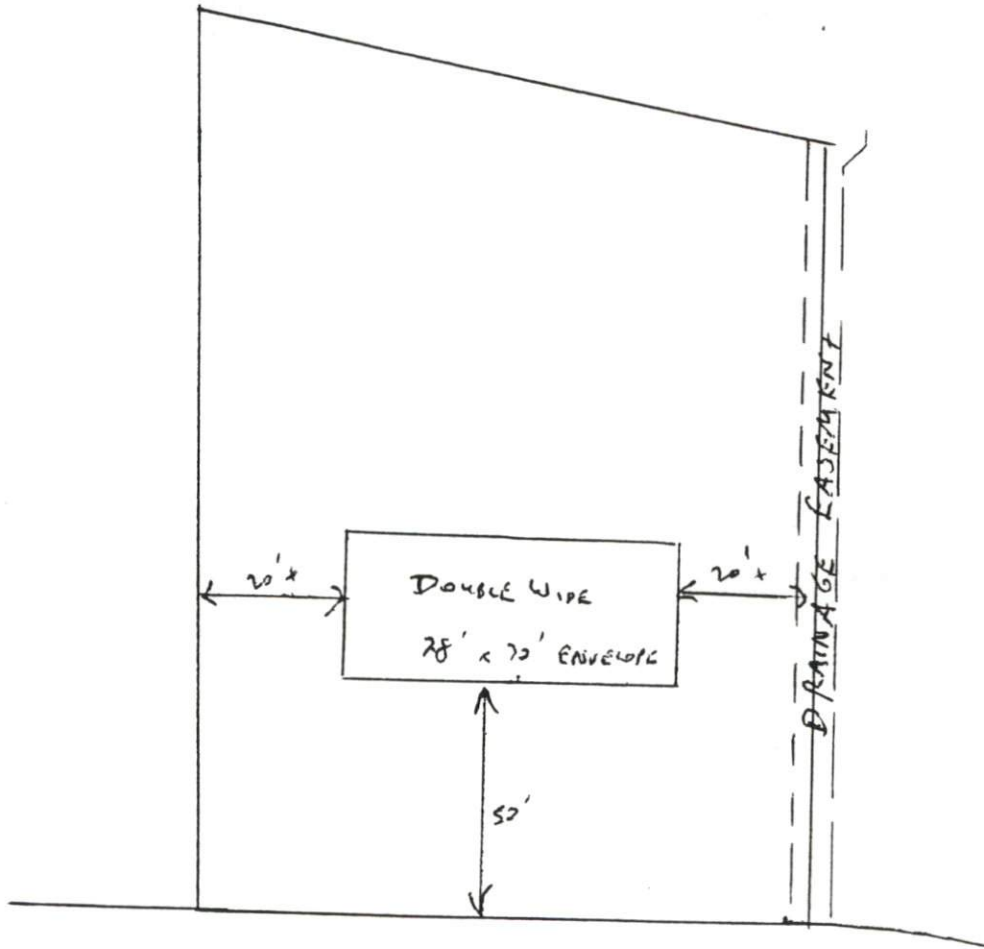

RIPLEY RD → TO SR 1111

1" = 40'

CERTIFICATE OF REGISTRATION BY REGISTER OF DEEDS:
NORTH CAROLINA


Filed for registration on the _____ day of _____ at _____ (am/pm)
and duly recorded in the Map Book _____ at Page _____

Register of Deeds of Harnett
County

TES

M. CAGLE
1234 PG 236

CONTROL
CORNER

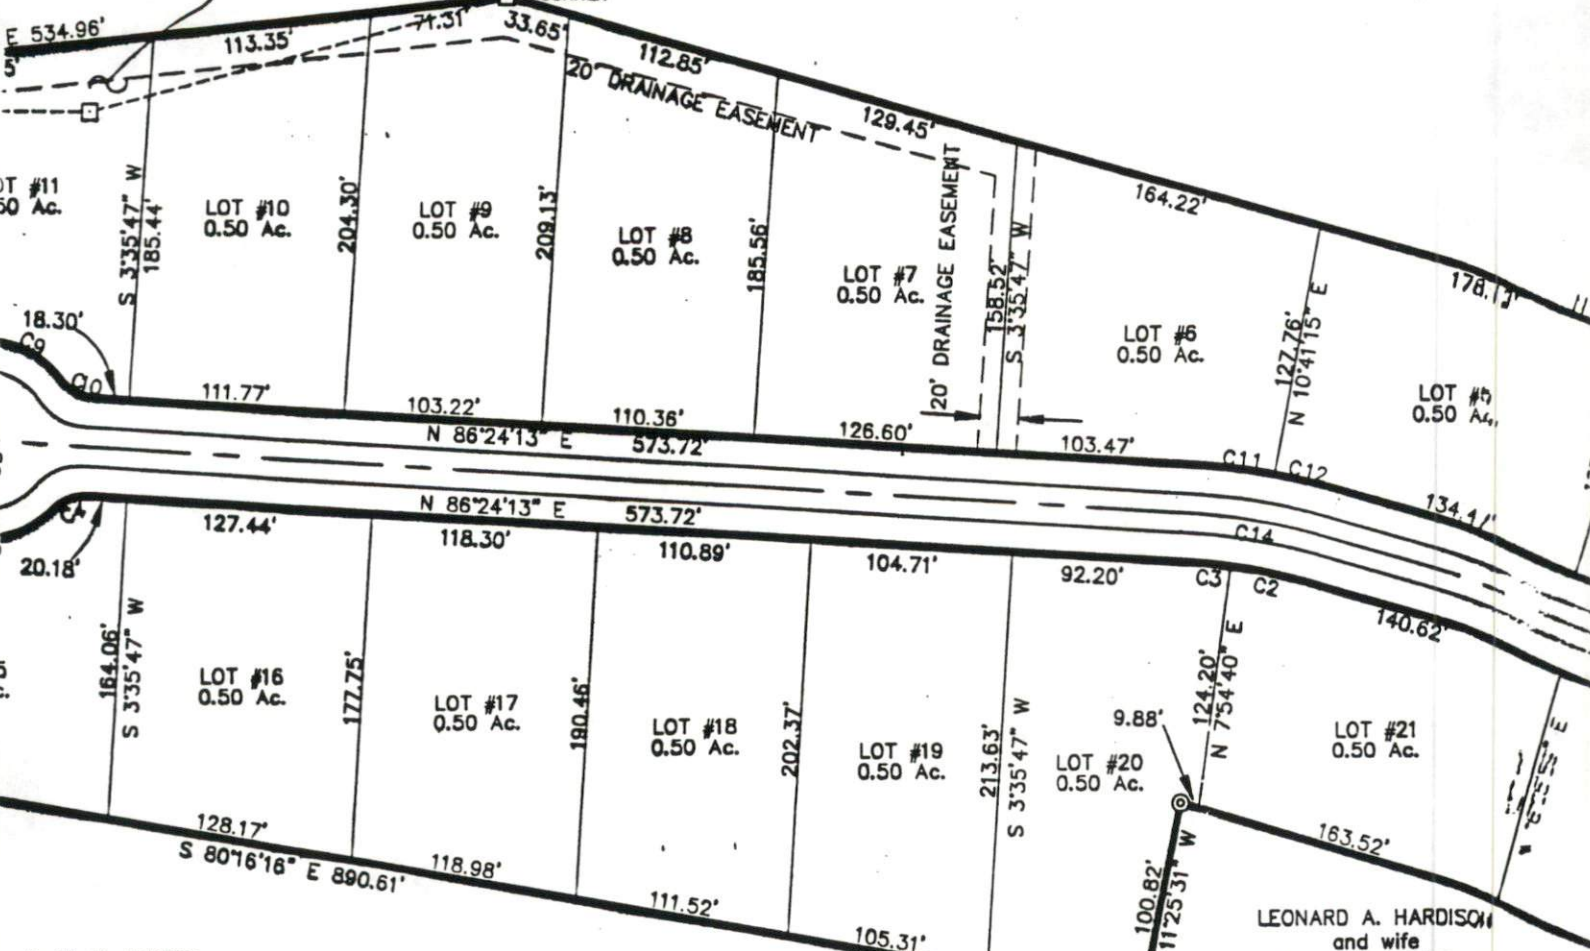

D. W. McALISTER
and wife
BURGESS E. McALISTER
DEED BK 532 PG 158
PIN# 9574-11-5237

LEONARD A. HARDISON
and wife
HELGA S. HARDISON
DEED BK 920 PG 992
PIN# 9574-21-1522

LEONARD A. HARDISON
and wife
HELGA S. HARDISON
DEED BK 920
PIN# 9574-21-1522

SR 1111
Marks Rd