

HARNETT COUNTY HEALTH DEPARTMENT
ENVIRONMENTAL HEALTH SECTION
APPLICATION FOR IMPROVEMENT PERMIT

DATE 4/22/93

NAME Diane W. McDougald TELEPHONE NO. 893-6308

ADDRESS (current) Route 1, Box 286 Bunnlevel, NC

PROPERTY OWNER SAME AS ABOVE

SUBDIVISION NAME _____ LOT NO. _____

PROPERTY ADDRESS Route 1 Bunnlevel STATE ROAD NO. 2026

DO YOU HAVE A LEGAL DEED TO THIS PROPERTY? YES NO _____

IF NO EXPLAIN _____

DIRECTIONS 401 S to B.W. Grill take right McLean Chapel Rd to
McLamb/Raynor Rd take left to Nutgrass Rd take left
go 1/4 mile lot on left.

SIZE OF LOT OR TRACT 1.373 ACRES

1. Type of dwelling Residential Basement with plumbing NO
2. Number of Bedrooms 3 Garage NO
3. Dishwasher yes
4. Garbage Disposal NO

WATER SUPPLY - PRIVATE WELL _____ COMMUNITY SYSTEM _____ COUNTY

A plot plan must be attached to this application showing: 1) Setting of dwelling, 2) Desired placement of septic tank system and 3) well placement.

Place stakes at the exact location of dwelling and at each corner of lot.

An on site inspection must be made, which consists of a soil evaluation.


A zoning permit must be obtained from the Planning Department before an improvement permit can be issued by this department.

This certifies that all the above information is correct to the best of my knowledge and any false information will result in the denial of permit. Once the permit is issued, the permit is good for a period of 5 years. The permit is subject to revocation if site plans or the intended use change.

Signature Diane W. McDougald

Lot 2
M. Bk. 12, Pg. 60

Roger
Mc
12

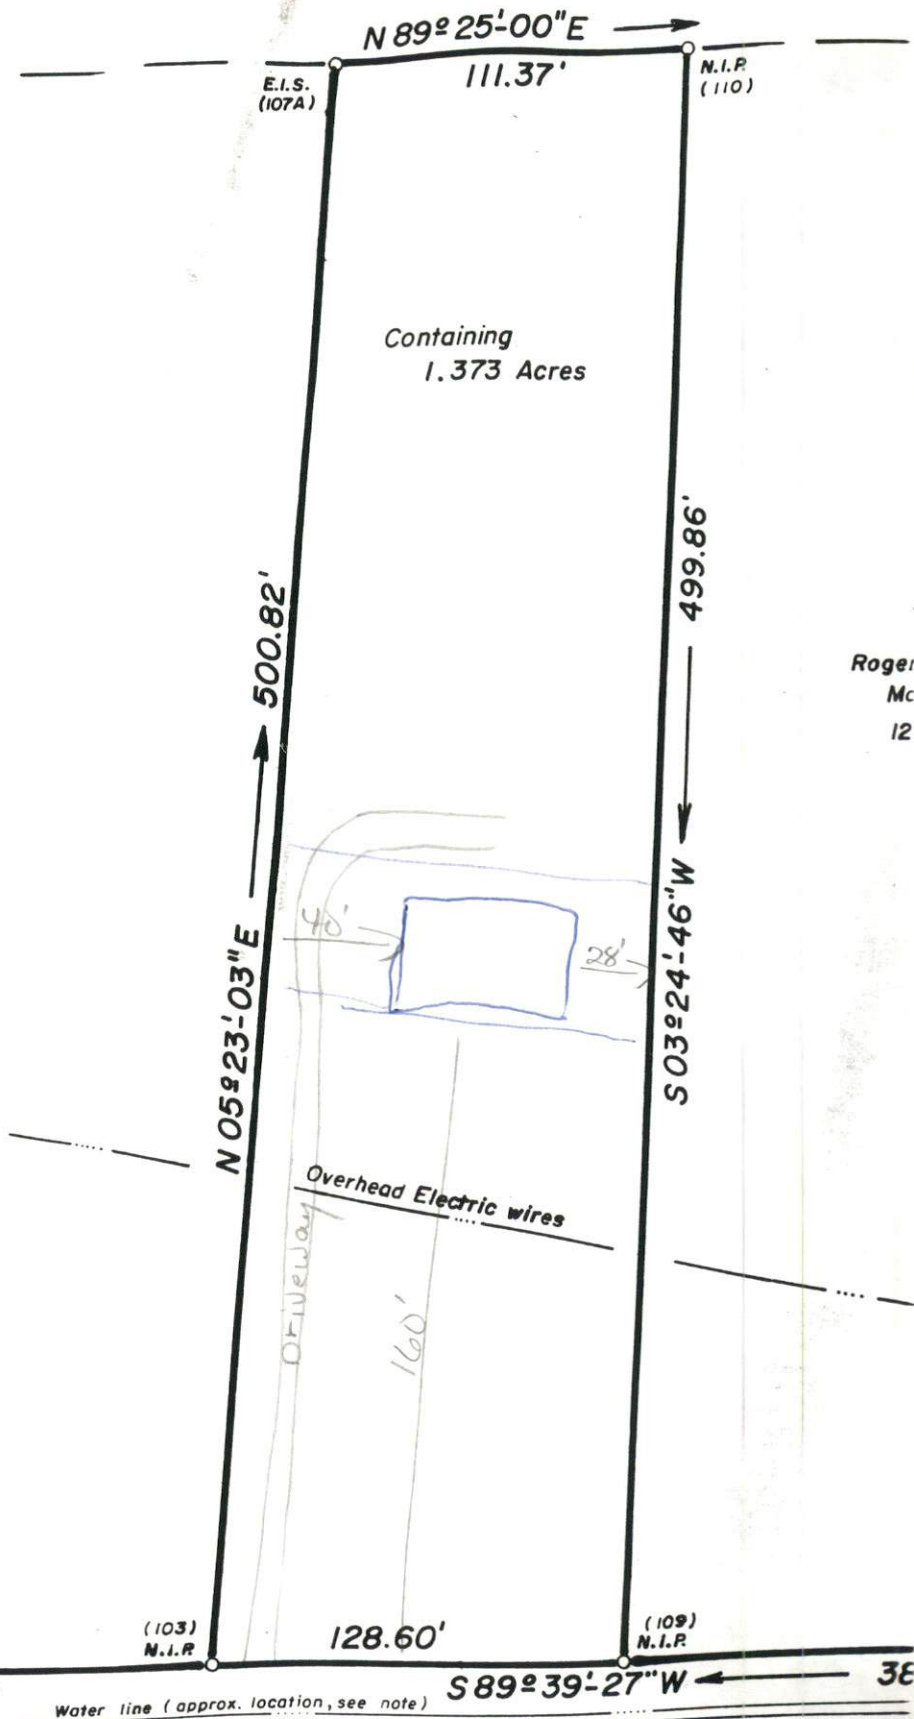

0.15 mi. to Raynor-McLamb Rd., SR 2042

Water line (approx. location, see note)

- NUTGRASS
SR 2026 (60)