

HARNETT COUNTY HEALTH DEPARTMENT  
ENVIRONMENTAL HEALTH SECTION  
APPLICATION FOR IMPROVEMENT PERMIT

DATE 9/11/91

NAME DANNY NORRIS TELEPHONE NO. 892-4545

ADDRESS (current) P.O. Box 1524, DUNN, N.C. 28335

PROPERTY OWNER HOME INVESTMENTS

SUBDIVISION NAME MICELBRATH ESTATES LOT NO. Lot #43

PROPERTY ADDRESS Rt # 1 CAMERON, N.C. STATE ROAD NO. N.C. 27

DO YOU HAVE A LEGAL DEED TO THIS PROPERTY? YES  NO

IF NO EXPLAIN \_\_\_\_\_

DIRECTIONS TAKE HWY 27 W. Approx 18-19 miles  
to Subdivision ENTRANCE on left - Lots ARE  
NUMBERED

SIZE OF LOT OR TRACT 145 x 312

- 1. Type of dwelling S.F.D. Basement with plumbing No
- 2. Number of Bedrooms 3 Garage YES
- 3. Dishwasher YES
- 4. Garbage Disposal No #5730

WATER SUPPLY - PRIVATE WELL \_\_\_\_\_ COMMUNITY SYSTEM \_\_\_\_\_ PUBLIC

A plot plan must be attached to this application showing: 1) Setting of dwelling, 2) Desired placement of septic tank system and 3) well placement.

Place stakes at the exact location of dwelling and at each corner of lot.

An on site inspection must be made, which consists of a soil evaluation.

A zoning permit must be obtained from the Planning Department before an improvement permit can be issued by this department.

This certifies that all the above information is correct to the best of my knowledge and any false information will result in the denial of permit. Once the permit is issued, the permit is good for a period of 5 years. The permit is subject to revocation if site plans or the intended use change.

Signature Danny E. Norris

S wtable all Throug

2 x 75

# County of Harnett

## DEPARTMENT OF PLANNING ZONING PERMIT

Date 9-11-91


Owner Home Investment, Inc Paw  
Address: Lot 43 Mice Branch Est NC 27  
Zoning District: RA-20M  
Use Classification: Single Family Res 3BR  
Permit Number: No 1546

Provided the person accepting this permit shall in every respect conform to the terms of the application on file in the Zoning Administrator's office and to the provisions of the Statutes and Ordinances regulating development in Harnett County. Any VIOLATION of the terms above stated immediately REVOKES this PERMIT.

NOTICE: This structure is not to be occupied until a CERTIFICATE OF OCCUPANCY is issued by the Building Official.

PERMIT EXPIRES SIX MONTHS FROM DATE OF ISSUANCE.

**PLANNING DEPARTMENT**  
**893-7525**

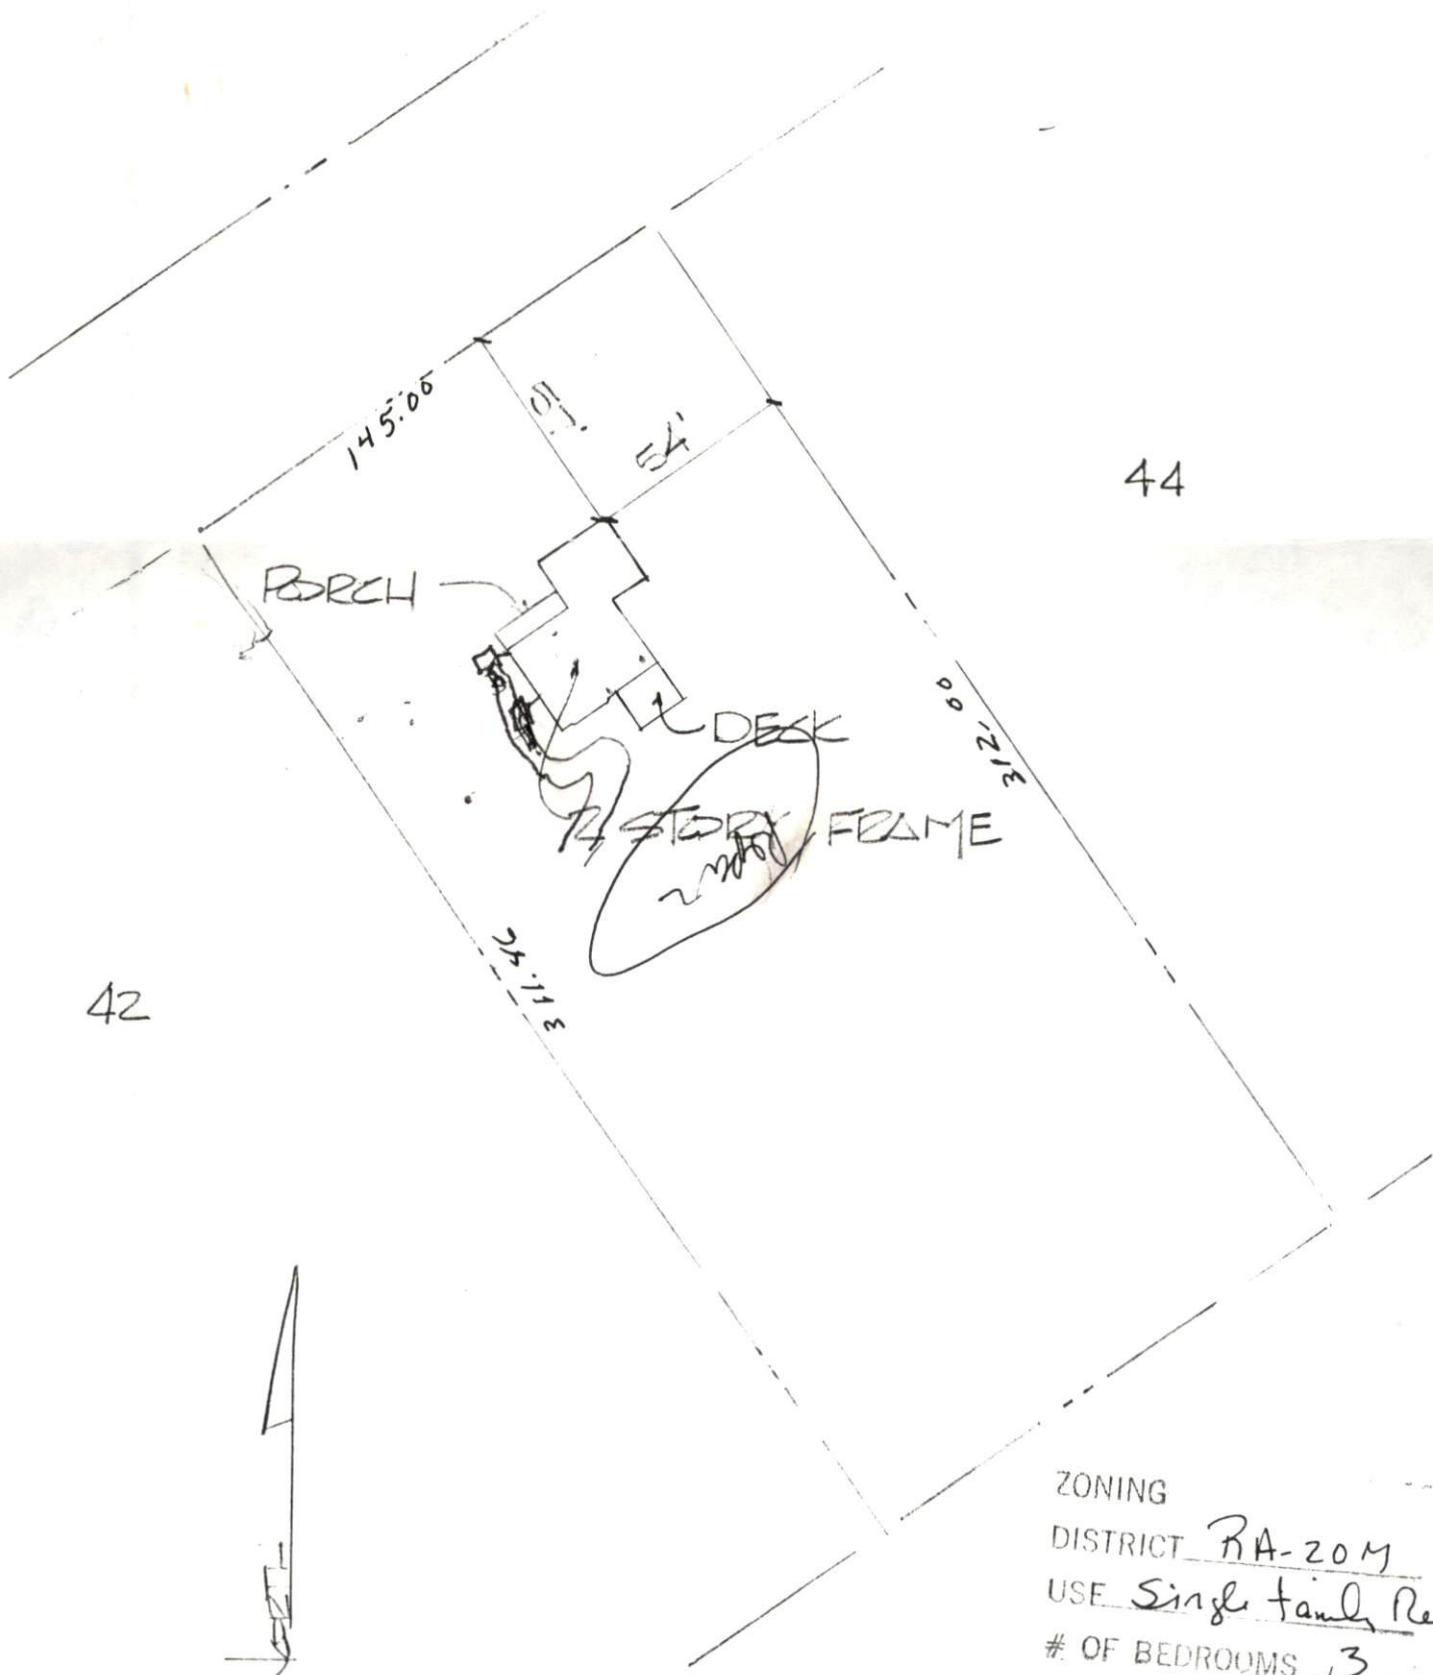

SCALE 1"=50'

ZONING  
 DISTRICT RA-204  
 USE Single Family Res.  
 # OF BEDROOMS 3

THESE PLANS  
 MEET THE  
 ZONING REQUIREMENTS  
*Pamela J. Walker*

PROPOSED SITE PLAN

LOT 43  
 NINE BRANKU ESTATE



