

HARNETT COUNTY HEALTH DEPARTMENT
ENVIRONMENTAL HEALTH SECTION
APPLICATION FOR IMPROVEMENT PERMIT

DATE 2-15-93

NAME Robert J. West TELEPHONE NO. 864-1164

ADDRESS (current) 126 S. Reilly Rd., Fayetteville, NC

PROPERTY OWNER Robert West

SUBDIVISION NAME MIRE BRANCH LOT NO. 87

PROPERTY ADDRESS _____ STATE ROAD NO. 1201
NEAR

DO YOU HAVE A LEGAL DEED TO THIS PROPERTY? YES NO _____

IF NO EXPLAIN _____

DIRECTIONS TURN RIGHT OFF HWY 27
ON 1ST STREET Before S.R. 1201
NEAR JOHANSONVILLE

SIZE OF LOT OR TRACT 3/4 ACRE

- 1. Type of dwelling NEW HOME Basement with plumbing _____
- 2. Number of Bedrooms 3 Garage _____
- 3. Dishwasher _____
- 4. Garbage Disposal _____ # 7306

WATER SUPPLY - PRIVATE WELL _____ COMMUNITY SYSTEM _____ COUNTY

A plot plan must be attached to this application showing: 1) Setting of dwelling, 2) Desired placement of septic tank system and 3) well placement.

Place stakes at the exact location of dwelling and at each corner of lot.

An on site inspection must be made, which consists of a soil evaluation.

A zoning permit must be obtained from the Planning Department before an improvement permit can be issued by this department.

This certifies that all the above information is correct to the best of my knowledge and any false information will result in the denial of permit. Once the permit is issued, the permit is good for a period of 5 years. The permit is subject to revocation if site plans or the intended use change.

Signature *Robert J. West*

SITE EVALUATION FORM

SPECIFY: S (suitable) P (provisionally) U (unsuitable)

FACTORS	AREA 1	AREA 2	AREA 3	AREA 4
TOPOGRAPHY	S			
SOIL TEXTURE	PS			
SOIL STRUCTURE	S			
SOIL DEPTH	S			
RESTRICT HORIZON	S			
SOIL WETNESS	S			
OTHER	S			
SOIL GROUP	III			
SITE CLASSIFICATION	PS			

LOT SIZE [3/4 acre] LOADING RATE [.6]


LIST RECOMMENDATIONS, REMARKS, AND ALTERNATIVES: _____

Locate system on back right corner.

DATE OF EVALUATION: 3 28 193 BY: W. H. Williams

1/90

DRAW AREAS BELOW;

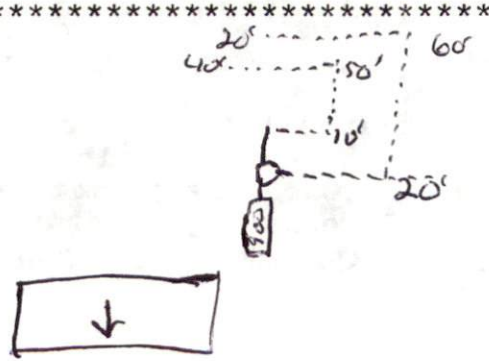


150.0'

BOB WEST

LOT 87

175.0'

175.0'

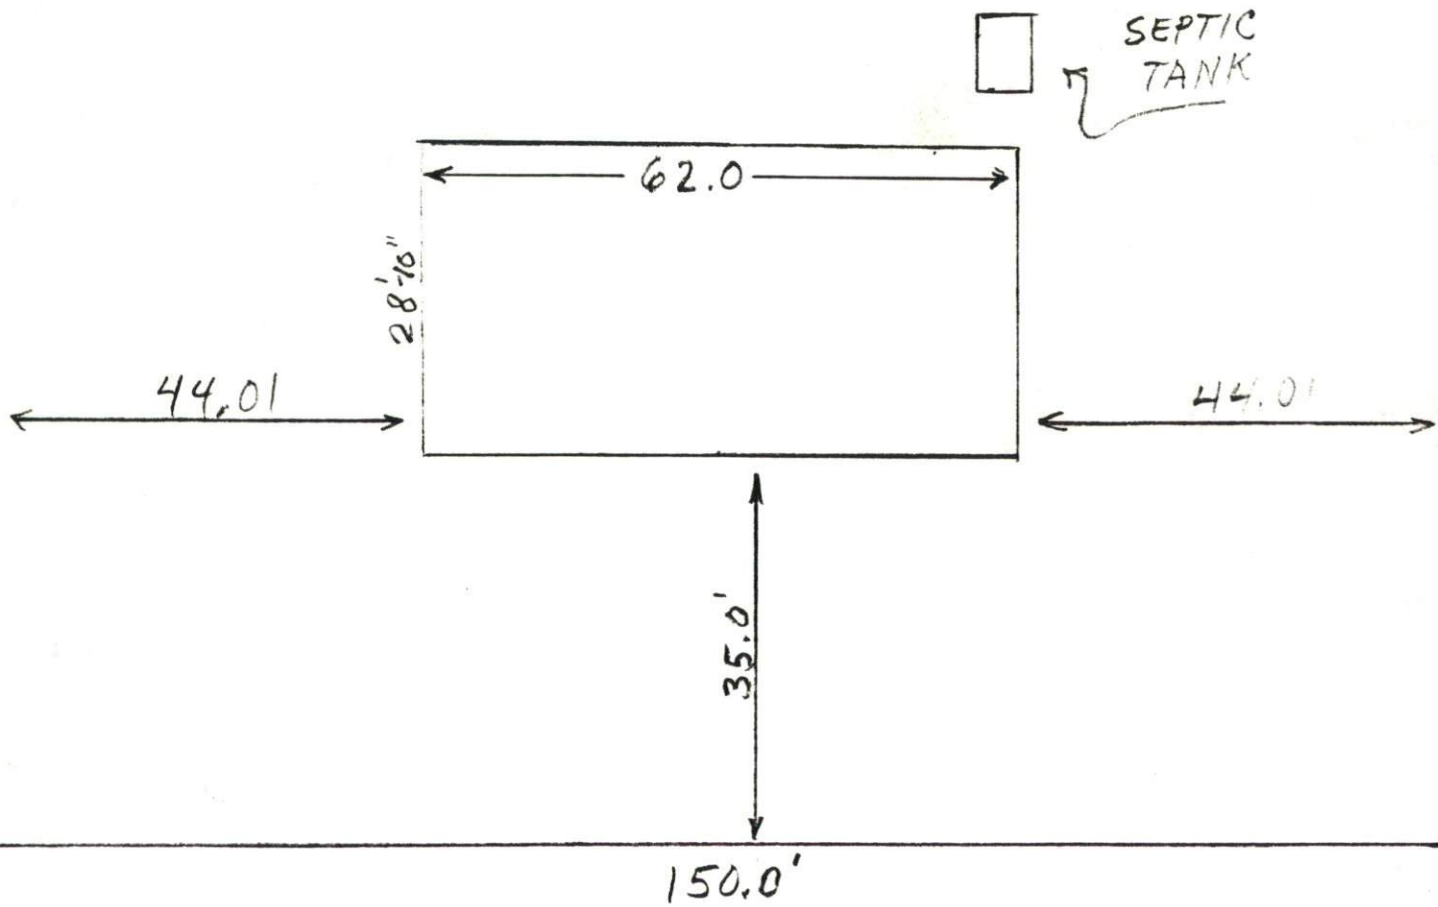

SCALE
1" = 20'