

# IMPROVEMENT PERMIT

Be it ordained by the Harnett County Board of Health as follows: Section III, Item B. "No person shall begin construction of any building at which a septic tank system is to be used for disposal of sewage without first obtaining a written permit from the Harnett County Health Department".

Name: (owner) H&H Constructors  New Installation  Septic Tank  
 Property Location: SR# 2045 Elliott Bridges Rd  Repairs  Nitrification Line

Subdivision TRADEWINDS Lot # 91

Tax ID# \_\_\_\_\_ Quadrant # \_\_\_\_\_

Number of Bedrooms Proposed: 3 Lot Size: 0.36 Acres

Basement with Plumbing:  Garage:

Water Supply:  Well  Public  Community

Distance From Well: 50 min ft.

Following is the minimum specifications for sewage disposal system on above captioned property. Subject to final approval.

Type of system:  Conventional  Other Pump to Conventional

Size of tank: Septic Tank: 1000 gallons Pump Tank: 1000 gallons

Subsurface Drainage Field No. of 3 exact length 50 width of 3 depth of 24 ditches 3 ft. ditches 3 ft. ditches 24 in.

French Drain required: \_\_\_\_\_ Linear feet


This permit is subject to revocation if site plans or intended use change.

Date: 2-1-96

Signed: [Signature]

Environmental Health Specialist

VOID AFTER 5 YEARS

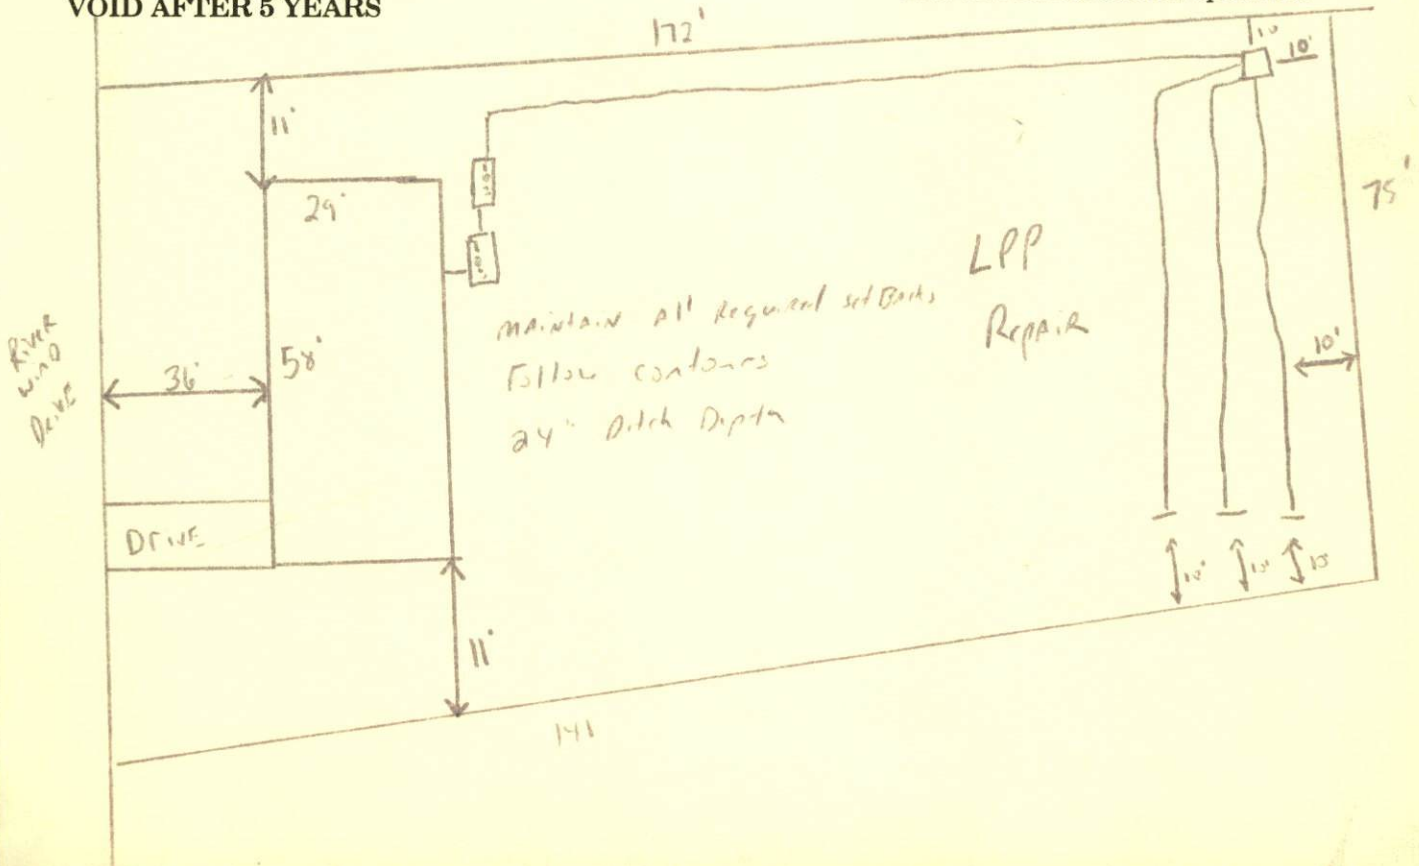

HARNETT COUNTY HEALTH DEPARTMENT

AUTHORIZATION TO CONSTRUCT

Authorization is hereby given to construct a wastewater system to the specifications described by Har  
County Health Department Improvement Permit # 09712-A. This authorization shall be valid for a  
period not to exceed five (5) years from the date of issuance. This authorization will be invalid if ownership,  
plans, or intended use change.

Owner or Authorized Agent H & H Constructors

Name: Same Telephone # 483-9591

Address: 3800 Rector Rd Fayetteville NC 28304

Property Location: SR# 2045 Road Name Elliott Bridges Rd

New Installation  Repair  Septic Tank  Nitrification Lines

Subdivision Trade Winds Lot # 91

Number of Bedrooms Proposed: 3 Lot Size: 0.36 acres

Placement  With Plumbing  Without Plumbing

Water Supply: Well  Public

Minimum Well Setback: 50 min ft.

Type of System: Conventional  Other

Tank Volume: Septic Tank 1000 gallons, Pump Chamber 1000 gallons

Nitrification Field Specifications

Number of fields 1 Number of Lines Per Field 3 Length of Lines 50

Width of Ditches 3 ft. Depth of ditches 24 inches

French Drain: Linear feet required \_\_\_\_\_ Depth of gravel \_\_\_\_\_

The wastewater system shall be covered or placed into use by any person until an inspection by the Harnett County Health Department has determined that the system has been installed according to the conditions of the improvement permit and that a valid operations permit has been issued.

Authorized Agent of Harnett County Health Department

Name: Jon W. R. Date: 2-1-94