

HARNETT COUNTY HEALTH DEPARTMENT  
ENVIRONMENTAL HEALTH SECTION  
APPLICATION FOR IMPROVEMENT PERMIT

DATE 6/21/93

NAME LARRY K. ALLEN TELEPHONE NO. 499-5812

ADDRESS (current) RT. 6, Box 300-B, SANFORD, N.C.

PROPERTY OWNER STONE HEDGE PROPERTIES INC.

SUBDIVISION NAME HIGHLAND HILLS LOT NO. 36

PROPERTY ADDRESS 9525 KATHLEEN STATE ROAD NO. S.R. 1141 OFF OF

DO YOU HAVE A LEGAL DEED TO THIS PROPERTY? YES  NO

IF NO EXPLAIN \_\_\_\_\_

DIRECTIONS # 27 WEST FROM LILLINGTON TO S.R. 1161

(DOC'S RD.) THEN SOUTH TO S.R. 1141 (MICRO-TOWER

RD.) THEN WEST 0.3 MI. TO HIGHLAND HILLS S/P

SIZE OF LOT OR TRACT 1.03 AC (LOTS ARE MARKED WITH LOT # 5)

1. Type of dwelling D/W Basement with plumbing \_\_\_\_\_
2. Number of Bedrooms 3 Garage \_\_\_\_\_
3. Dishwasher
4. Garbage Disposal \_\_\_\_\_

WATER SUPPLY - PRIVATE WELL \_\_\_\_\_ COMMUNITY SYSTEM \_\_\_\_\_ COUNTY


A plot plan must be attached to this application showing: 1) Setting of dwelling, 2) Desired placement of septic tank system and 3) well placement.

Place stakes at the exact location of dwelling and at each corner of lot.

An on site inspection must be made, which consists of a soil evaluation.

A zoning permit must be obtained from the Planning Department before an improvement permit can be issued by this department.

This certifies that all the above information is correct to the best of my knowledge and any false information will result in the denial of permit. Once the permit is issued, the permit is good for a period of 5 years. The permit is subject to revocation if site plans or the intended use change.

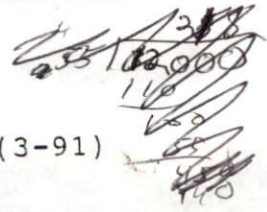Revised (3-91) 

Signature Larry K. Allen 



\*\*\*\*\*

SITE EVALUATION FORM

SPECIFY: S (suitable) P (provisionally) U (unsuitable)

FACTORS	AREA 1	AREA 2	AREA 3	AREA 4
TOPOGRAPHY				
SOIL TEXTURE				
SOIL STRUCTURE				
SOIL DEPTH				
RESTRICT HORIZON				
SOIL WETNESS				
OTHER				
SOIL GROUP				
SITE CLASSIFICATION				

LOT SIZE [                    ]                    LOADING RATE [                    ]

LIST RECOMMENDATIONS, REMARKS, AND ALTERNATIVES: \_\_\_\_\_

\_\_\_\_\_

\_\_\_\_\_

\_\_\_\_\_

DATE OF EVALUATION:    /    /                    BY: \_\_\_\_\_  
1/90

\*\*\*\*\*



DRAW AREAS BELOW;

SCALE 1" = 60'

# SITE PLAN

LOT 36

HIGHLAND HILLS SUBDIVISION  
HARNETT COUNTY, N.C.

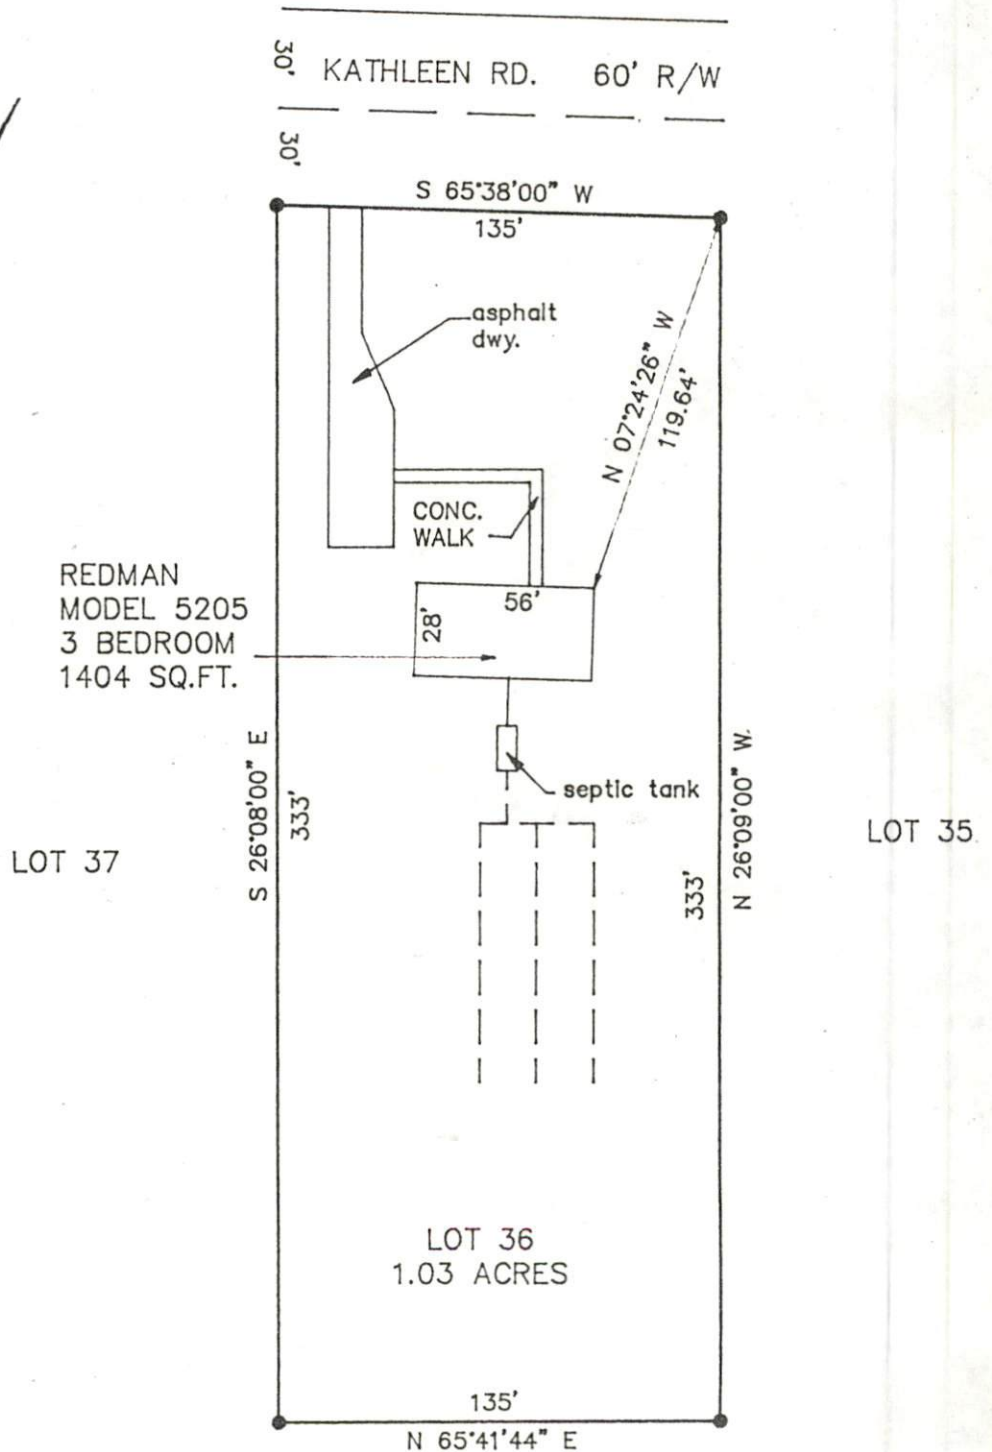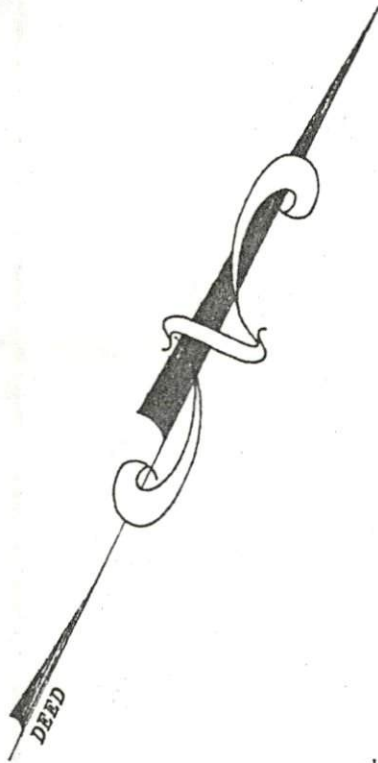

LARRY K. ALLEN, R.L.S. 2454  
RT. 6, BOX 300-B  
SANFORD, N.C. 27330  
(919) 499-5812