

HARNETT COUNTY HEALTH DEPARTMENT
ENVIRONMENTAL HEALTH SECTION, PO BOX 09, LILLINGTON, NC 893-7547
APPLICATION FOR IMPROVEMENT PERMIT

DATE September 6, 1994

NAME KILARNOLD CORPORATION TELEPHONE NO. 919-499-2552

ADDRESS(current) 5004 Independence Way, Cameron, NC 28326

PROPERTY OWNER KILARNOLD CORPORATION

SUBDIVISION NAME HERITAGE VILLAGE LOT NO. ~~C19~~ C18

PROPERTY ADDRESS _____ STATE RD. NO. _____

DO YOU HAVE A LEGAL DEED TO THIS PROPERTY ? YES X IF NO _____
PLEASE SHOW A PURCHASE AGREEMENT OR AUTHORIZATION OF AUTHORITY
IF NO EXPLAIN _____

DIRECTIONS High way 24 past highway 87 West of intersection .7
miles on left

SIZE OF LOT OR TRACT Lots 20,000 square feet or better

1. Type of dwelling DW Basement with plumbing NO
2. Number of Bedrooms 3 Garage NO
3. Dishwasher YES
4. Garbage Disposal NO

WATER SUPPLY - PRIVATE WELL _____ COMMUNITY SYSTEM _____ COUNTY X

A plot plan must be attached to this application showing:
1) Setting of dwelling, 2) Desired placement of septic tank system
and 3) Well placement.

Place stakes at the exact location of dwelling and at each corner
of lot.

An on site inspection must be made, which consists of a soil
evaluation.

A zoning permit must be obtained from the Planning Department
before an improvement permit can be issued by this department.

This certifies that all the above information is correct to the
best of my knowledge and any false information will result in the
denial of permit. Once the permit is issued, the permit is good
for a period of 5 years. The permit is subject to revocation if
site plans or the intended use change.

KILARNOLD CORPORATION


Signature of Owner BY: W. M. Anselph.

Revised (3-93) or Authorized Agent ONLY.

NOTE:
 AC. CAL BY COMPUTER
 WATER.....HARNETT COUNTY WATER SYSTEM
 SEWER.....SEPTIC TANK
 MIN. BUILDING SETBACK LINES
 35' FRONT
 25' BACK
 10' SIDE


AGA CORPORATION
 DB 924, P. 326

LEGEND
 --- CENTERLINE
 ECM - EXISTING CONCRETE MONUMENT
 EIP - EXISTING IRON PIPE
 ERRS - EXISTING RAILROAD SPIKE
 ESI - EXISTING SOLID IRON
 SIS - SOLID IRON SET
 SRRS - SET RAILROAD SPIKE
 TD - TOTAL DISTANCE
 EG - EXISTING GROUND
 WM - WATER METER
 PB - POWER BOX

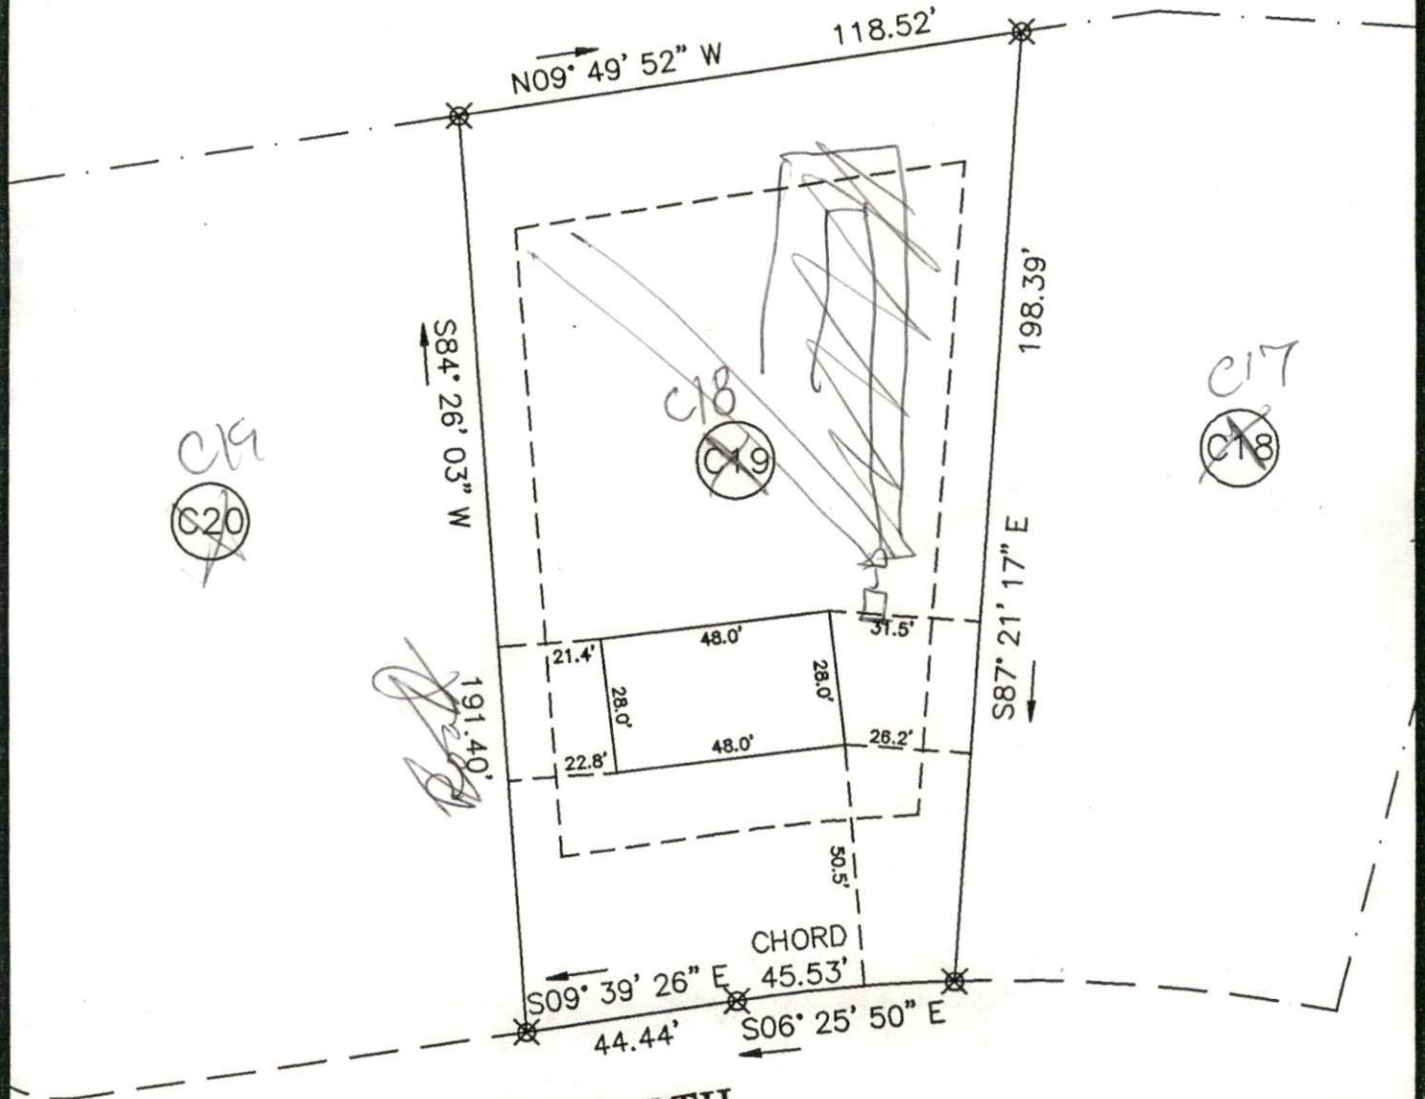

VALLEY FORGE WAY NORTH
 50' R/W

GRAPHIC SCALE

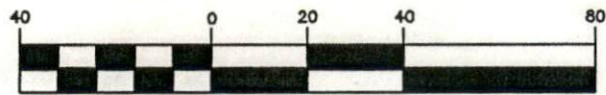

(IN FEET)
 1 inch = 40 ft.

I further certify that the property is not located in a special flood hazard area as determined by the Dept. of Housing and Urban Development.

NOTE:
 THIS SURVEY IS OF AN EXISTING PARCEL OR PARCELS.

I, Thomas J. Matthews, RLS (L-1255) certify that this plat was drawn from an actual survey made under

REFERENCE:
 KILARNOLD CORPORATION
 DB 1044, P. 559
 P.C. - SLIDE ---
 LOT C19
 HERITAGE VILLAGE
 PHASE III, SECTION I
 P.C. - SLIDE ---

OWNER:
 KILARNOLD CORPORATION
 HERITAGE VILLAGE
 5004 INDEPENDENCE WAY
 CAMERON, NC 28326
 (919) 499-2552