

HARNETT COUNTY HEALTH DEPARTMENT
ENVIRONMENTAL HEALTH SECTION, PO BOX 09, LILLINGTON, NC 893-7547
APPLICATION FOR IMPROVEMENT PERMIT

DATE September 28, 1995

NAME KILARNOLD CORPORATION TELEPHONE NO. 919-499-2552

ADDRESS(current) 5004 Independence Way, Cameron, NC 28326

PROPERTY OWNER KILARNOLD CORPORATION

SUBDIVISION NAME HERITAGE VILLAGE LOT NO. E72

PROPERTY ADDRESS _____ STATE RD. NO. _____

DO YOU HAVE A LEGAL DEED TO THIS PROPERTY ? YES _____ IF NO _____
PLEASE SHOW A PURCHASE AGREEMENT OR AUTHORIZATION OF AUTHORITY
IF NO EXPLAIN _____

DIRECTIONS High way 24 past highway 87 West of intersection .7 miles on left

SIZE OF LOT OR TRACT Lots 20,000 square feet or better

1. Type of dwelling DW Basement with plumbing NO
2. Number of Bedrooms 3 Garage NO
3. Dishwasher YES
4. Garbage Disposal NO

WATER SUPPLY - PRIVATE WELL _____ COMMUNITY SYSTEM _____ COUNTY X

A plot plan must be attached to this application showing:
1) Setting of dwelling, 2) Desired placement of septic tank system and 3) Well placement.

Place stakes at the exact location of dwelling and at each corner of lot.

An on site inspection must be made, which consists of a soil evaluation.

A zoning permit must be obtained from the Planning Department before an improvement permit can be issued by this department.

This certifies that all the above information is correct to the best of my knowledge and any false information will result in the denial of permit. Once the permit is issued, the permit is good for a period of 5 years. The permit is subject to revocation if site plans or the intended use change.


KILARNOLD CORPORATION

Signature of Owner BY: W. M. [Signature]
Revised (3-93) or Authorized Agent ONLY.

see #1665

NOTE:
 AC. CAL. BY COMPUTER
 WATER.....HARNETT COUNTY WATER SYSTEM
 SEWER.....SEPTIC TANK
 MIN. BUILDING SETBACK LINES
 35' FRONT
 25' BACK
 10' SIDE
 15' SIDE ON CORNER LOTS

LE
 CL - CENTERLINE
 ECM - EXISTING CONCRETE MONUMENT
 EIP - EXISTING IRON PIPE
 ERRS - EXISTING RAILROAD SPIKE
 ESI - EXISTING SOLID IRON
 SIS - SOLID IRON SET
 SRRS - SET RAILROAD SPIKE
 T.D. TOTAL DISTANCE
 E.G. - EXISTING GROUND
 WM - WATER METER
 PB - POWER BOX

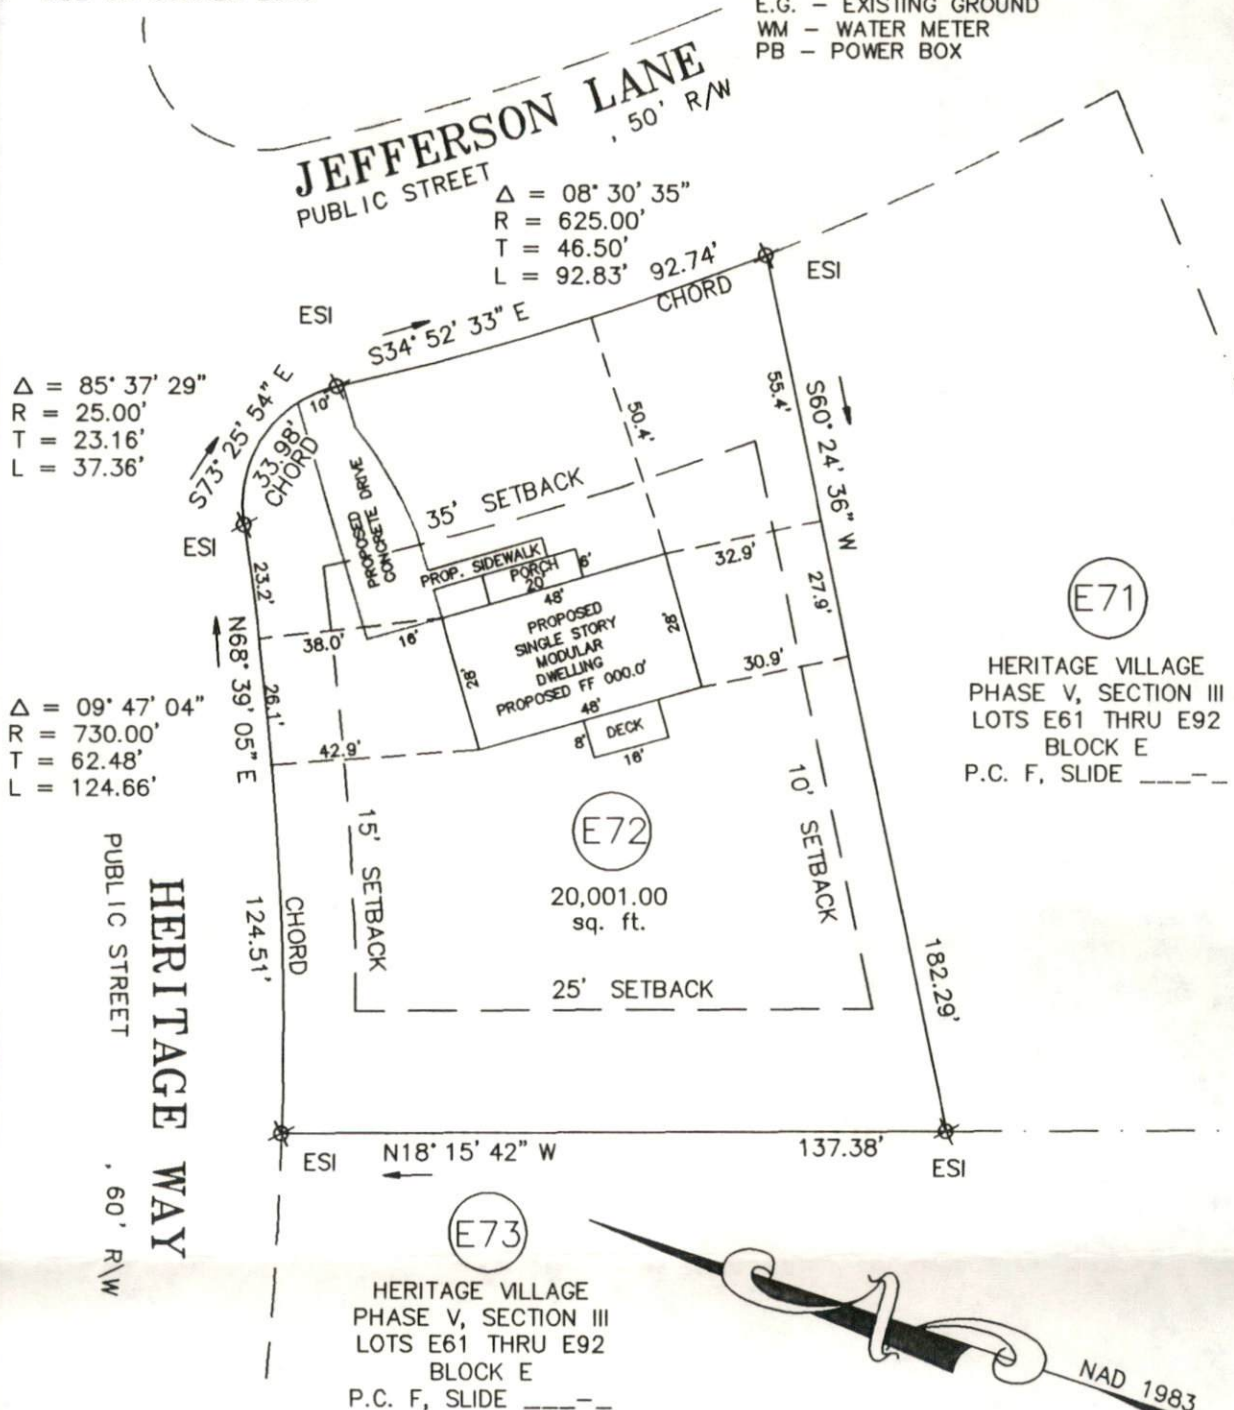

NOTE:
 PERMANENT DRAINAGE AND UTILITY EASEMENT 10'
 ON EACH SIDE OF ALL PROPERTY LINES AND
 10' OUTSIDE OF R/W LINES.


NOTE:
 MAINTENANCE OF ALL DRAINAGE EASEMENTS
 BEYOND THE DEDICATED RIGHT-OF-WAY,
 PIPED OR OPEN DITCH, WILL BE THE
 RESPONSIBILITY OF THE PROPERTY OWNERS.

I further certify that the property is not
 located in a special flood hazard area as
 determined by the Dept. of Housing and
 Urban Development.

NOTE:
 THIS SURVEY IS OF AN EXISTING PARCEL OR PARCELS.

I, Thomas J. Matthews, RLS (L-1255)

GRAPHIC SCALE

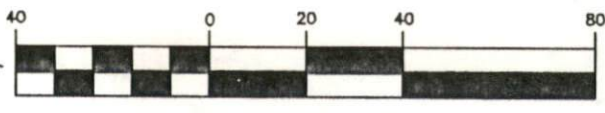

(IN FEET)

1 inch = 40 ft.

REFERENCE:
 KILARNOLD CORPORATION
 DB 1113, P. 220
 P.C. F, SLIDE 458-A
 LOT E72
 HERITAGE VILLAGE
 PHASE V, SECTION III
 BLOCK E
 P.C. F, SLIDE -----

OWNER:
 KILARNOLD CORPORATION
 HERITAGE VILLAGE
 5004 INDEPENDENCE WAY
 CAMERON, NC 28326
 (919) 499-2552