

HARNETT COUNTY HEALTH DEPARTMENT
ENVIRONMENTAL HEALTH SECTION
APPLICATION FOR IMPROVEMENT PERMIT

7/29/94

DATE 7/29/94

NAME LEONARD GILCHRIST TELEPHONE NO. 9194994238

ADDRESS (CURRENT) RT 3 BOX 158 CAMERON, NC

PROPERTY OWNER JOHNSONVILLE AMEZION CHURCH

SUBDIVISION NAME _____ LOT NO. _____

PROPERTY ADDRESS _____ STATE ROAD NO. 27

DO YOU HAVE A LEGAL DEED TO THIS PROPERTY? YES NO _____

IF NO EXPLAIN _____

DIRECTIONS HWY 27 West OF JOHNSONVILLE SCHOOL

See Old Church Building

Members - 300 - City Fellowship in early 50s - 4 restrooms

SIZE OF LOT OR TRACT 1.18 ACRE + 1 LOT 100X218

- 1. Type of dwelling New Church Basement with plumbing
- 2. Number of Bedrooms _____ Garage
- 3. Dishwasher _____
- 4. Garbage Disposal _____

WATER SUPPLY - PRIVATE WELL _____ COMMUNITY SYSTEM _____ COUNTY ✓

A plot plan must be attached to this application showing: 1) Setting of dwelling, 2) Desired placement of septic tank system and 3) well placement.

Place stakes at the exact location of dwelling and at each corner of lot.

An on site inspection must be made, which consists of a soil evaluation.

A zoning permit must be obtained from the Planning Department before an improvement permit can be issued by this department.


This certifies that all the above information is correct to the best of my knowledge and any false information will result in the denial of permit. Once the permit is issued, the permit is good for a period of 5 years. The permit is subject to revocation if site plans or the intended use change.

Signature Leonard Gilchrist

N/F
Johnsonville Primary School
3601412

NC Hwy 27
60' R/W
(Paved)

7.91 ac. to E
0.49 ac. in R/W
7.43 ac. Net

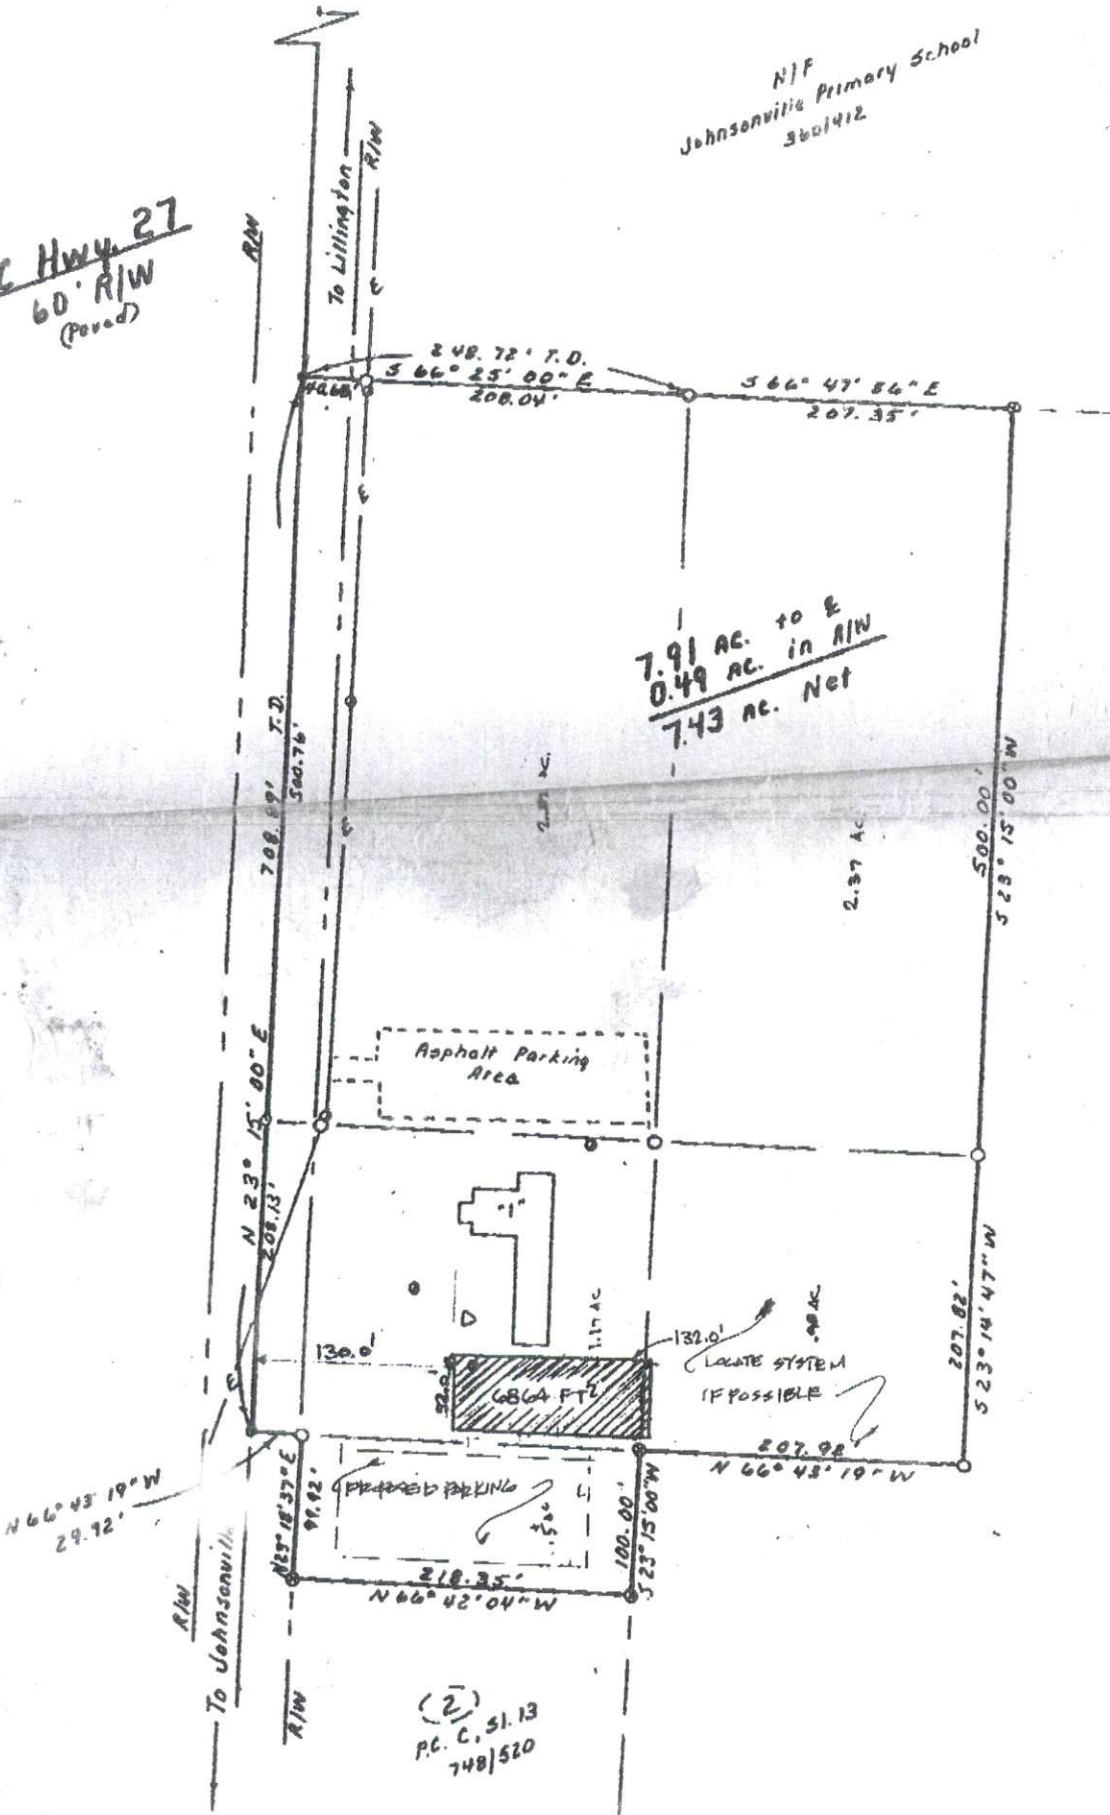

(2)
P.C. C. 51.13
748/520