

IMPROVEMENT PERMIT

Be it ordained by the Harnett County Board of Health as follows: Section III, Item B. "No person shall begin construction of any building at which a septic tank system is to be used for disposal of sewage without first obtaining a written permit from the Harnett County Health Department".

Name: (owner) RON + NANCY NORMARK New Installation Septic Tank
Property Location: SR# 1532 NCSR Repairs Nitrification Line

Subdivision — Lot # 6

Tax ID# — Quadrant# —

Number of Bedrooms Proposed: 3 Lot Size: 24.43 ACRES

Basement with Plumbing: Garage:

Water Supply: Well Public Community

Distance From Well: 50+ ft.

Following is the minimum specifications for sewage disposal system on above captioned property. Subject to final approval.

Type of system: Conventional Other —

Size of tank: Septic Tank: 1000 gallons Pump Tank: — gallons

Subsurface Drainage Field No. of ditches 2 exact length of each ditch 150 ft. width of ditches 3 ft. depth of ditches 18.24 in.

French Drain required: — Linear feet

This permit is subject to revocation if site plans or intended use change.


Date: 1-23-95

Signed: James E. Mankat

Environmental Health Specialist

VOID AFTER 5 YEARS

* maintain all setbacks!
* Contractor may want to meet local Health Dept on SITE prior to installation!

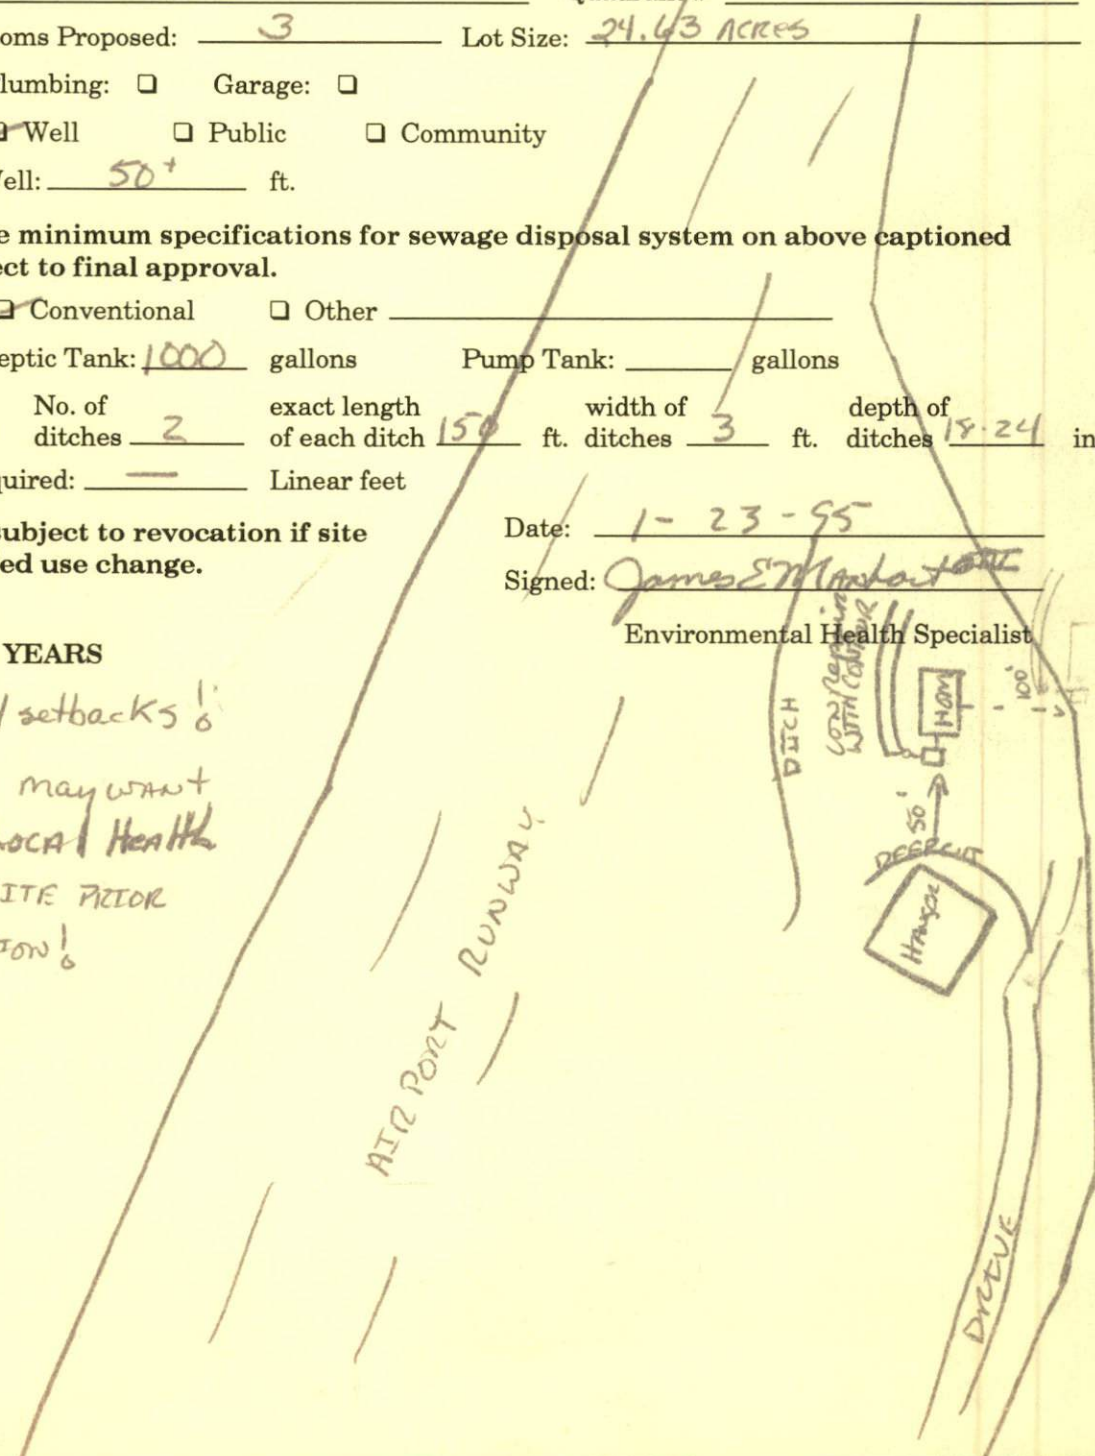

Langdon Road NCSR 1532