


Owner: Susan Occena

Address: Abattoir Road

Directions: Hwy 27 thru Coats ...
1st rd. on Orange / Abattoir. Lot on

Addendum to permit # = 15146
page 3 of 3

Scale 1" = 50'
Date = 12/2/98

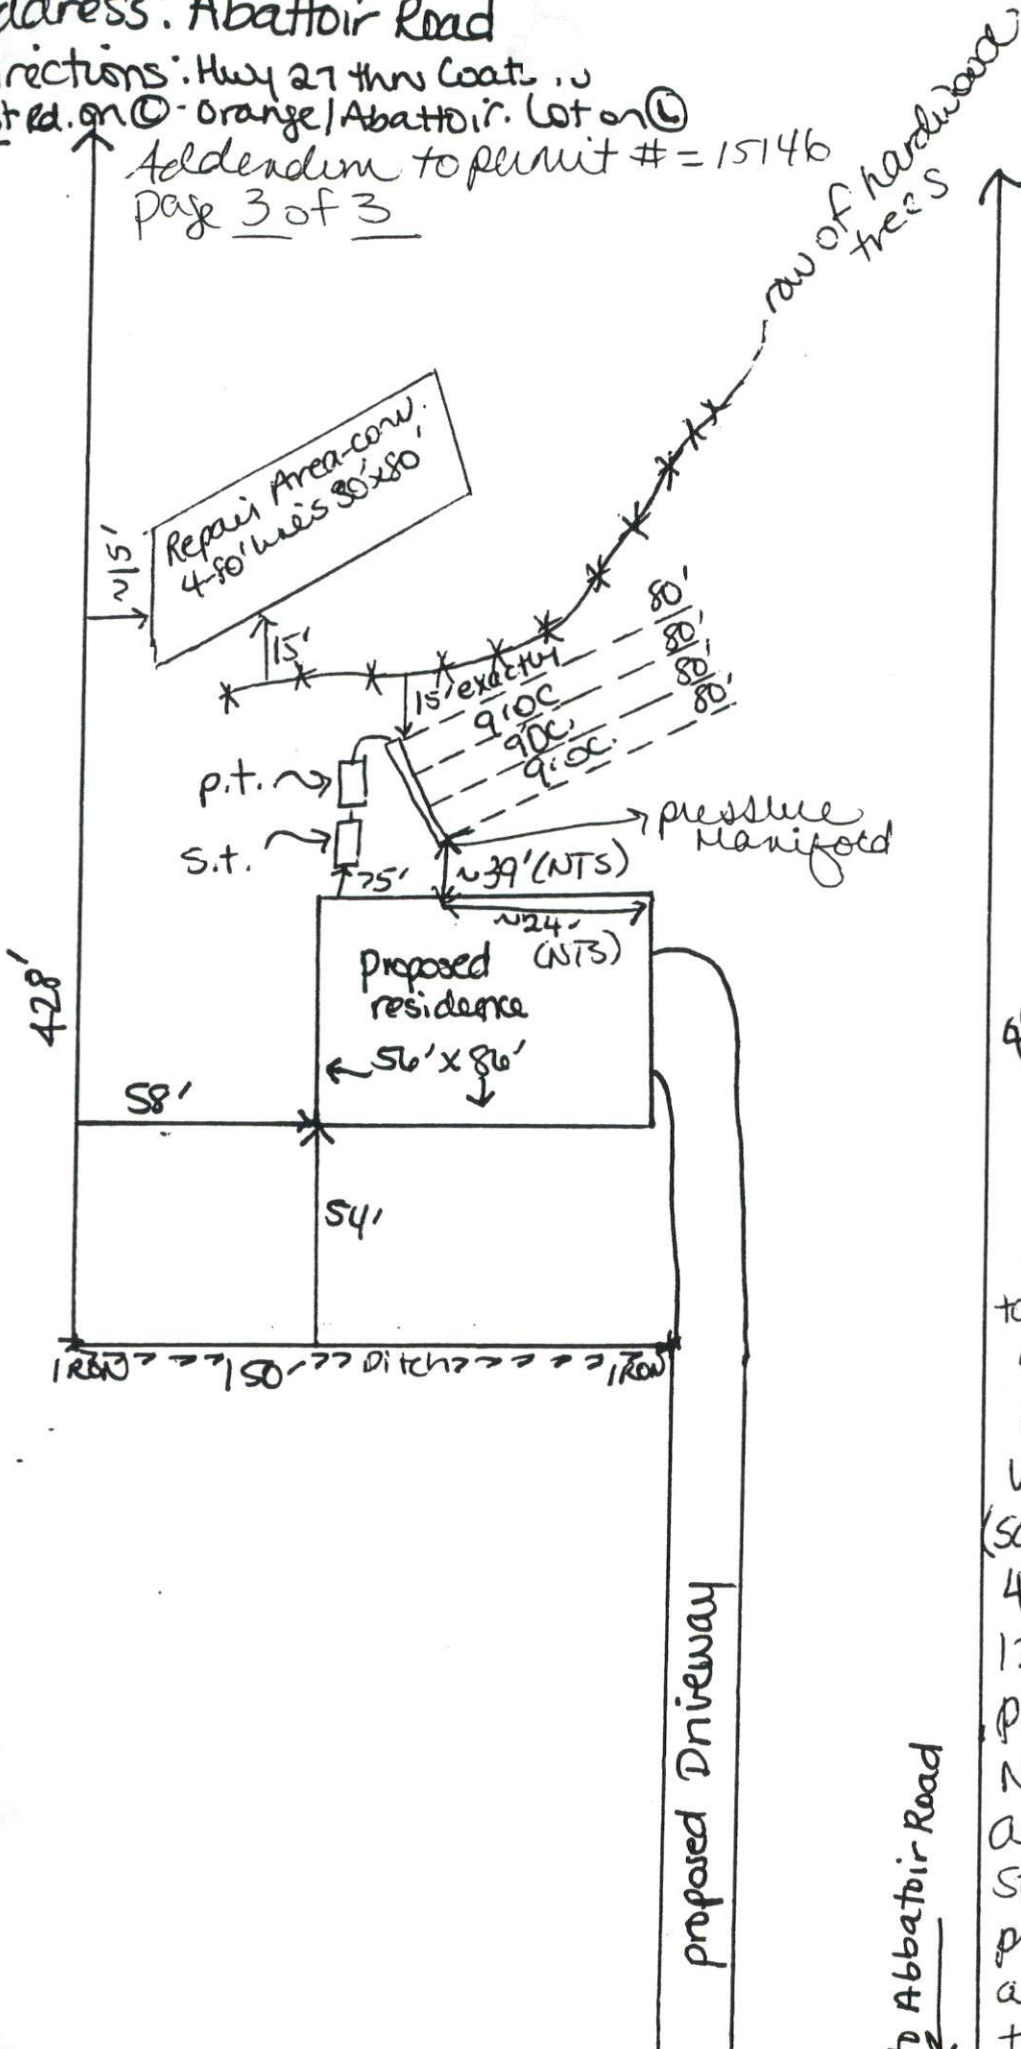

Specifications:

- 1 - do not park or drive on system or Repair Area
- 2 - Run lines parallel to contour.
- 3 - Keep residence ≥ 5 Ft. from any part of system or Repair Area.
- 4 - install 1000 gal. pump tank, 8" or appropriate float spacing to pump 160 gallons per cycle. Supply line to be 2" diameter schedule 40 PVC pipe. Pump must be rated to deliver 28 gpm against ≈ 12.65 Feet of total dynamic head
- 5 - install 3" schedule 80 pressure manifold with 1/2" threaded tap (Schedule 40 PVC). Utilize 4 taps and gate valves with 12" tap spacing. Set pressure head at 2 Ft. Need a clean out plug adapted to accommodate stand pipe, to adjust pressure head, or an additional tap adapted to check pressure head.