

HARNETT COUNTY HEALTH DEPARTMENT
ENVIRONMENTAL HEALTH SECTION
APPLICATION FOR IMPROVEMENT PERMIT

Date 10-26-94

NAME BOB WEST TELEPHONE NO. 910-864-1167

MAILING ADDRESS (CURRENT) 126 SOUTH REILLY ROAD • Fayetteville NC 28314

PROPERTY OWNER TENORMO, L.L.C.

SUBDIVISION NAME BRANDYWOOD LOT NO. 14

PROPERTY ADDRESS 6808 Brandywood Ct STATE RD. NO. 87

DO YOU HAVE A LEGAL DEED TO THIS PROPERTY? YES NO

IF NO EXPLAIN _____

DIRECTIONS From Hellington take 27 to 87 • Turn on 87
go East toward Springlake NC • Brandywood on right approx 2 miles
past Hwy 29 overpass

SIZE OF LOT OR TRACT _____

1. Type of dwelling Residential Basement with plumbing _____
2. Number of Bedrooms 3 Garage
3. Dishwasher
4. Garbage Disposal

WATER SUPPLY - PRIVATE WELL _____ COMMUNITY SYSTEM _____ COUNTY _____

A Plot plan must be attached to this application showing: 1) Setting of dwelling, 2) Desired placement of septic tank system and 3) well placement.

Place stakes at the exact location of dwelling and at each corner of lot.


An on-site inspection must be made, which consists of a soil evaluation.

A zoning permit must be obtained from the Planning Department before an improvement permit can be issued by this department.

This certifies that all the above information is correct to the best of my knowledge and any false information will result in the denial of permit. Once the permit is issued, the permit is good for a period of 5 years. The permit is subject to revocation if site plans or the intended use change.

Signature Bob West

#1 0-42 LS
#2 0-40LS
40-48 SL
470-42 LS

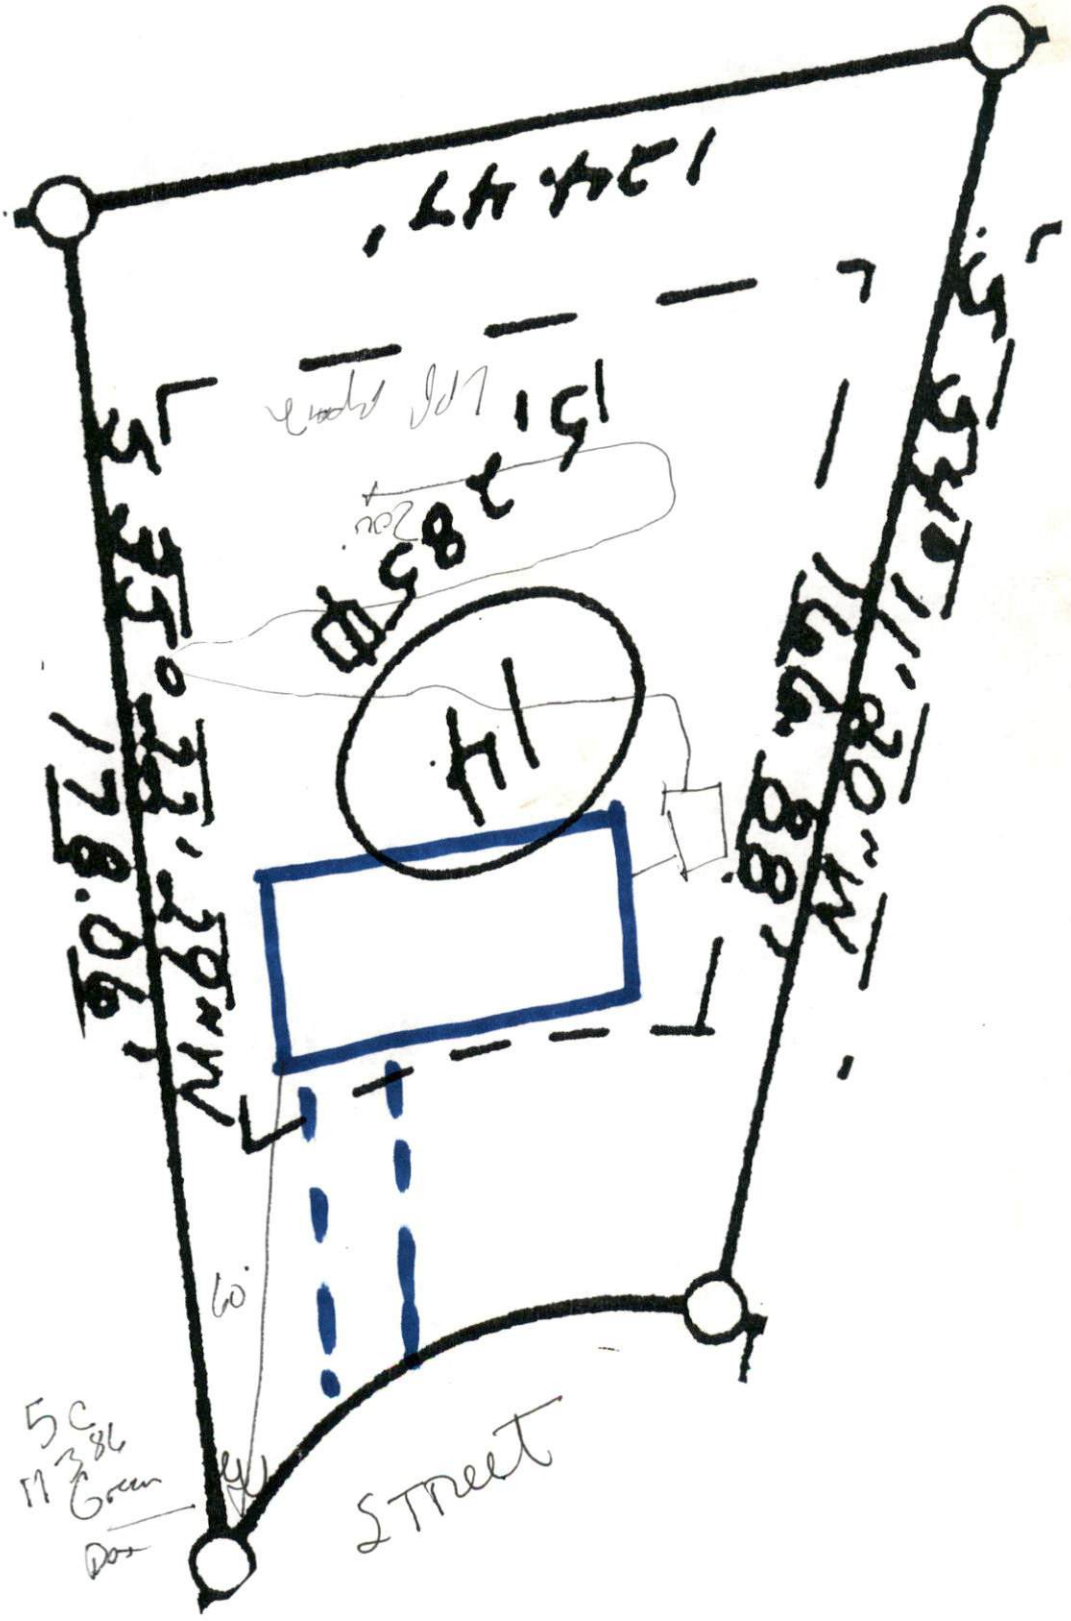

5C
11 386
Green
Box

Street