

HARNETT COUNTY HEALTH DEPARTMENT
ENVIRONMENTAL HEALTH SECTION
APPLICATION FOR IMPROVEMENT PERMIT

7/26/94

DATE 7-18-94

NAME LARRY Byrd NORDAN TELEPHONE NO 919-499-6214

ADDRESS (CURRENT) Pt #2 Box 172-A CAMERON N.C. 28326

PROPERTY OWNER LARRY Byrd NORDAN

SUBDIVISION NAME _____ LOT NO. 3-B

PROPERTY ADDRESS Pt #1 Lillington N.C. STATE ROAD NO 210

DO YOU HAVE A LEGAL DEED TO THIS PROPERTY? YES NO

IF NO EXPLAIN _____

DIRECTIONS 3.9 miles from Rail Road crossing in Lillington going north on Hwy 210 on right side of road. Land is across from Mrs. Brooks Wester Home. There is a Telephone pole and a Matthews For Sale sign in center of property.

SIZE OF LOT OR TRACT 4.390 AC.

- 1. Type of dwelling Brick Home Basement with plumbing or
- 2. Number of Bedrooms 3 Garage 2 Car
- 3. Dishwasher — 0 —
- 4. Garbage Disposal — 0 —

WATER SUPPLY - PRIVATE WELL _____ COMMUNITY SYSTEM _____ COUNTY

A plot plan must be attached to this application showing: 1) Setting of dwelling, 2) Desired placement of septic tank system and 3) well placement.

Place stakes at the exact location of dwelling and at each corner of lot.

An on site inspection must be made, which consists of a soil evaluation.

A zoning permit must be obtained from the Planning Department before an improvement permit can be issued by this department.

This certifies that all the above information is correct to the best of my knowledge and any false information will result in the denial of permit. Once the permit is issued, the permit is good for a period of 5 years. The permit is subject to revocation if site plans or the intended use change.

Signature Larry Byrd Nordan

Sherrill W. B
D.B. 649, P. 62

Brooks Wester
D.B. 417, P. 125

Connie M. Wester
D.B. 407, P. 459

170°47'33"E 1068.41 TL.
655.03

170°47'33"E 995.14 TL.
248.79

N. C. HWY. 210 60' R/W
497.57

③
9.519 Ac. TL.
Marshall Matthews

733.88
N81°29'26"W

③A
4.171 Ac. TL.
Jimmy Odell Matthews

729.67
N81°29'26"W

③B
4.390 Ac. TL.
Rex Matthews

787.27
N81°34'21"W 828.42 TL.

④
20.216 Ac. TL.
703 Ac. Rd. R/W
19.513 Ac. Net

Stuart L. Matthews
and J. W. Johnson

148.80 I.S.
S86°56'57"W

223.89 I.S.
S11°20'35"W
281.09 TL.

191.85 I.S.
S7°55'34"W
230.10 TL.

384.56 I.S.
S72°13'12"E
555.41 TL.

S42°17'58"E
272.18 I.S.

S23°33'59"E
232.01 I.S.
E.I.P. & Pointers

734.01 TL.

Y
B
R
A
N
C
H
R
O
D
S
U
R

Don Hugh Moneycutt



ENVIR. Health — ~~Health~~
Improvement Permit

County of Harnett

DEPARTMENT OF PLANNING ZONING PERMIT

No 3034

Date July 18, 1994

Owner Rex Matthews (Larry Byrd Nordan)

Address: Rt 2 Box 172-A Cameron NC 28326

Zoning District: RA-30

Use Classification: SFR 3 bedrooms

Permit Number: 3034 Hwy 210 .2 mile from SR 1403

MRM

Provided the person accepting this permit shall in every respect conform to the terms of the application on file in the Zoning Administrator's office and to the provisions of the Statutes and Ordinances regulating development in Harnett County. Any VIOLATION of the terms above stated immediately REVOKES this PERMIT.

NOTICE: This structure is not to be occupied until a CERTIFICATE OF OCCUPANCY is issued by the Building Official.

PERMIT EXPIRES SIX MONTHS FROM DATE OF ISSUANCE.

PLANNING DEPARTMENT
893-7525

Sherrill W.
D.B. 649, P. 6

Brooks Wester
D.B. 417, P. 125

Connie M. Wester
D.B. 407, P. 459



③
9.519 Ac. TL.
Marshall Matthews

733.66
N81°29'26"W

③ A
4.171 Ac. TL.
Jimmy Odell Matthews

729.67
81°29'26"W

③ B
4.390 Ac. TL.
Rex Matthews


787.27
N81°34'21"W 828.42 TL.

SITE PLAN APPROVAL
District RA-30 Use SFR
Bedrooms 3

7/18/94 M. Madala
Date Zoning Administrator

④
20.216 Ac. TL.
703 Ac. Rd. R/W
19.513 Ac. Net

Stuart L. Matthews
and J. W. Johnson

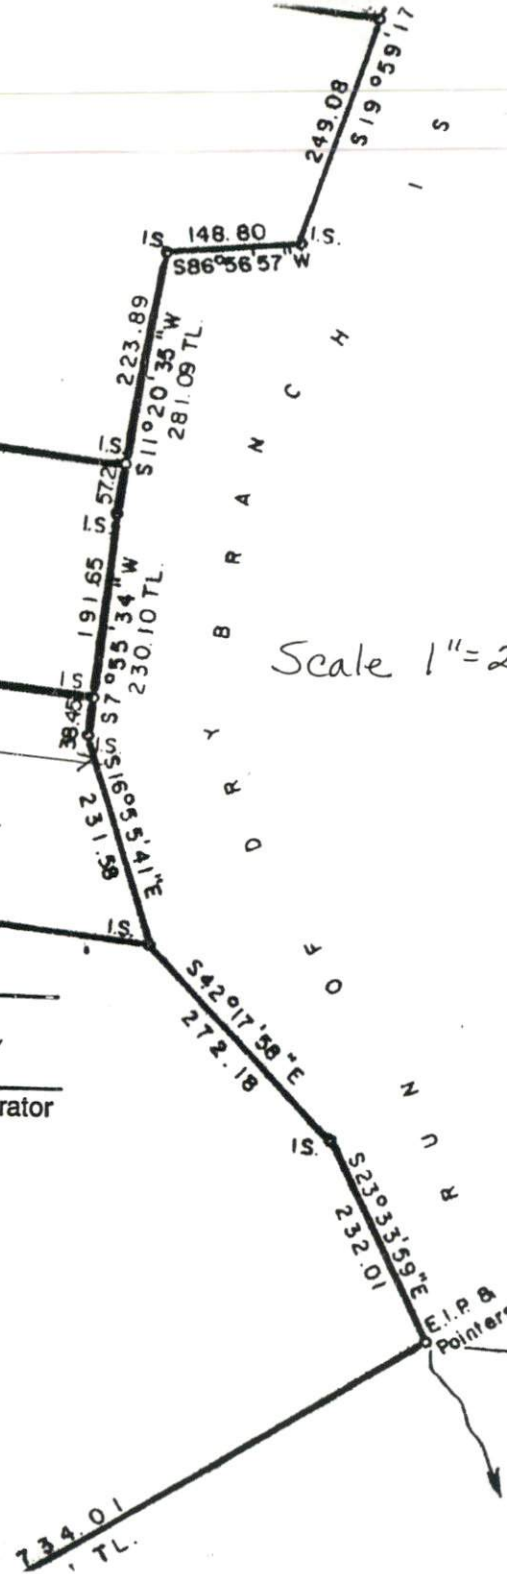

Scale 1"=200'

Don Hugh Honeycutt

