

Fred Cummings
HTE# for James Stancil
Repair

Hamilton County Department of Public Health

25219

Improvement Permit

Attempt to Repair

A building permit cannot be issued with only an Improvement Permit

ISSUED TO: Fred Cummings for James Stancil PROPERTY LOCATION: Spring Hill Ch. Road
 NEW REPAIR EXPANSION SUBDIVISION _____ LOT # _____
 Type of Structure: Existing 3 BR Site Improvements required prior to Construction Authorization Issuance: 171 m
 Proposed Wastewater System Type: Gravel This permit replaces permit # 25217
 Projected Daily Flow: 360 GPD
 Number of bedrooms: 3 Number of Occupants: 3 max
 Basement Yes No
 Pump Required: Yes No May be required based on final location and elevations of facilities
 Type of Water Supply: Community Public Well Distance from well _____ feet Permit valid for: Five years
 Permit conditions: Meet code for Final Layout No expiration

Authorized State Agent: [Signature] Date: 12-28-08 SEE ATTACHED SITE SKETCH
 The issuance of this permit by the Health Department in no way guarantees the issuance of other permits. The permit holder is responsible for checking with appropriate governing bodies in meeting their requirements. This site is subject to revocation if the site plan, plat, or the intended use changes. The Improvement Permit shall not be affected by a change in ownership of the site. This permit is subject to compliance with the provisions of the Laws and Rules for Sewage Treatment and Disposal and to conditions of this permit.

Construction Authorization

(Required for Building Permit)

The construction and installation requirements of Rules .1950, .1952, .1954, .1955, .1956, .1957, .1958, and .1959 are incorporated by references into this permit and shall be met. Systems shall be installed in accordance with the attached system layout.

ISSUED TO: Fred Cummings for James Stancil PROPERTY LOCATION: Spring Hill Ch. Rd
 SUBDIVISION _____ LOT # _____
 Facility Type: Existing 3 BR New Expansion Repair
 Basement? Yes No Basement Fixtures? Yes No
 Type of Wastewater System** Gravel (Initial) Wastewater Flow: _____ GPD
 (See note below, if applicable)

(Repair)
Installation Requirements/Conditions
 Septic Tank Size 1000 gallons Number of trenches 1
 Pump Tank Size _____ gallons Exact length of each trench 400 feet Trench Spacing: 9 Feet on Center
 Trenches shall be installed on contour at a Soil Cover: 6 inches
 Maximum Trench Depth of: 18-24 inches (Maximum soil cover shall not exceed 36" above the trench bottom)
 (Trench bottoms shall be level to +1-1/4" in all directions)
 Pump Requirements: _____ ft. TDH vs. _____ GPM Aggregate Depth: 6 inches below pipe
 Conditions: _____ 2 inches above pipe
12 inches total

**If applicable: I understand the system type specified is different from the type specified on the application. I accept the specifications of this permit.

Owner/Legal Representative Signature: _____ Date: _____

This Construction Authorization is subject to revocation if the site plan, plat, or the intended use changes. The Construction Authorization shall not be transferred when there is a change in ownership of the site. This Construction Authorization is subject to compliance with the provisions of the Laws and Rules for Sewage Treatment and Disposal and to the conditions of this permit. SEE ATTACHED SITE SKETCH

Authorized State Agent: [Signature] Date: 12-28-08
 Construction Authorization Expiration Date: 12-28-2013

Fred Cummings for

HTE# James Stancil Repair

Permit # 25218


Harnett County Department of Public Health Site Sketch

Attached
to Report

ISSUED TO: Fred Cummings for James Stancil PROPERTY LOCATION: Spring Hill Church Rd
SUBDIVISION _____ LOT # _____

Authorized State Agent: Ju LAY Date: 12-28-08

Stancil Rd

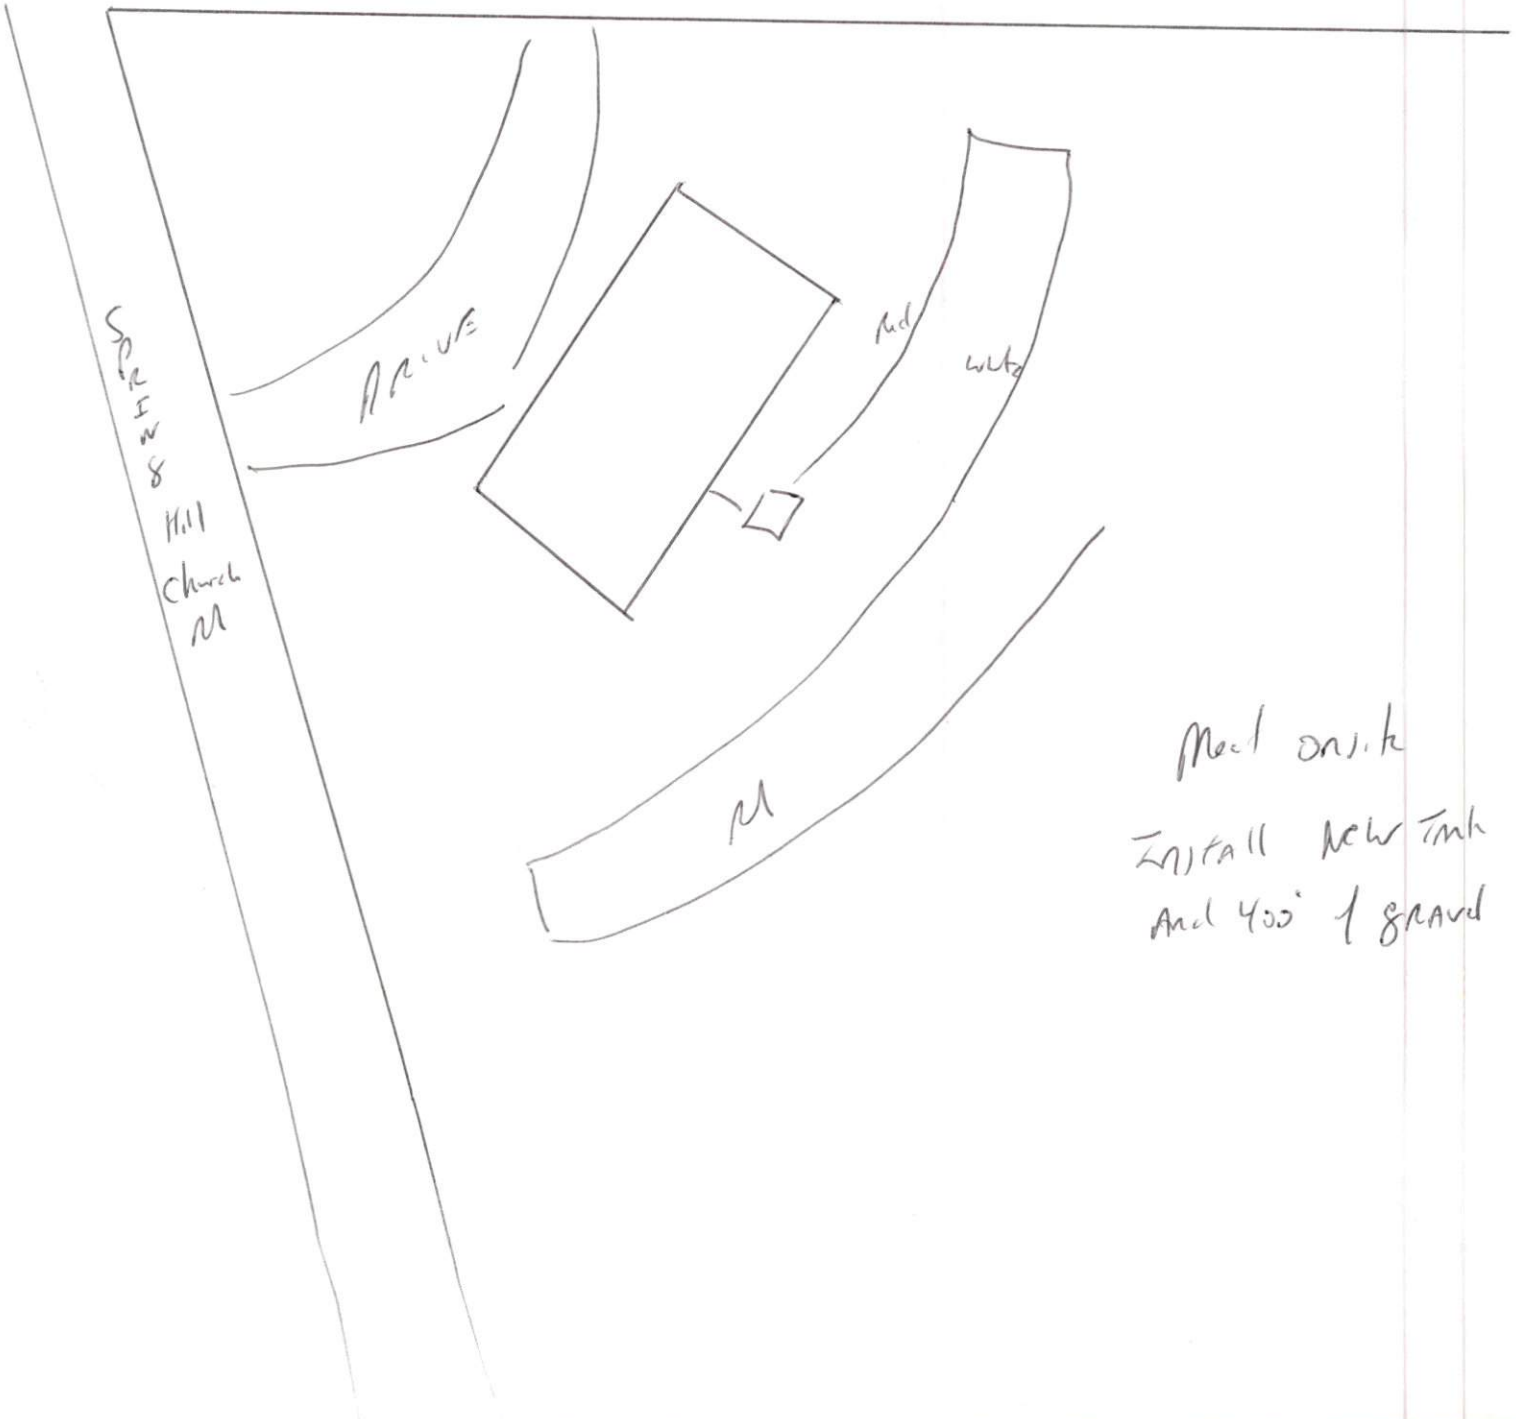

Need on-site
Install new tank
And 400' of gravel