

HARNETT COUNTY HEALTH DEPARTMENT
ENVIRONMENTAL HEALTH SECTION, PO BOX 09, LILINGTON, NC 893-7547
APPLICATION FOR IMPROVEMENT PERMIT

DATE 3/23/95

NAME Willie Clarence Surles, Jr. TELEPHONE NO. (910) 892-1527

ADDRESS (current) 1002-B West Webster Drive Dunn, N.C. 28334

PROPERTY OWNER Willie Clarence Surles, Jr

SUBDIVISION NAME _____ LOT NO. _____

PROPERTY ADDRESS Nut Grass Road Bunnlevel N.C. ²⁸³²³ STATE ROAD NO. 2026

DO YOU HAVE A LEGAL DEED TO THIS PROPERTY? YES IF NO _____
PLEASE SHOW A PURCHASE AGREEMENT OR AUTHORIZATION OF AUTHORITY
IF NO EXPLAIN _____

DIRECTIONS US-401 South to SR 2026 Which leads to

Nut Grass Road SR-2026 go approximately 1-Mile the
Property located on the Right Hand side of Nutgrass road

SIZE OF LOT OR TRACT 1.93 Acres 400.00' x 233.94

1. Type of dwelling Mobile Home Basement with plumbing No
2. Number of Bedrooms 2 Garage No
3. Dishwasher NO
4. Garbage Disposal NO

WATER SUPPLY - PRIVATE WELL _____ COMMUNITY SYSTEM _____ COUNTY

A plot plan must be attached to this application showing: 1) Setting of dwelling, 2) Desired placement of septic tank system and 3) well placement. A copy of the deed must also be attached.

Place stakes at the exact location of dwelling and at each corner of lot.

An on site inspection must be made, which consists of a soil evaluation.

A zoning permit must be obtained from the Planning Department before an improvement permit can be issued by this department.


This certifies that all the above information is correct to the best of my knowledge and any false information will result in the denial of permit. Once the permit is issued, the permit is good for a period of 5 years. The permit is subject to revocation if site plans or the intended use change.

Signature of Owner Willie Clarence Surles, Jr
Revised (3-93) or Authorized Agent ONLY.

*Confirmed 3/23/95 PAB
Call when going to do*

Odell Surles

D. B. 770, Pg. 512

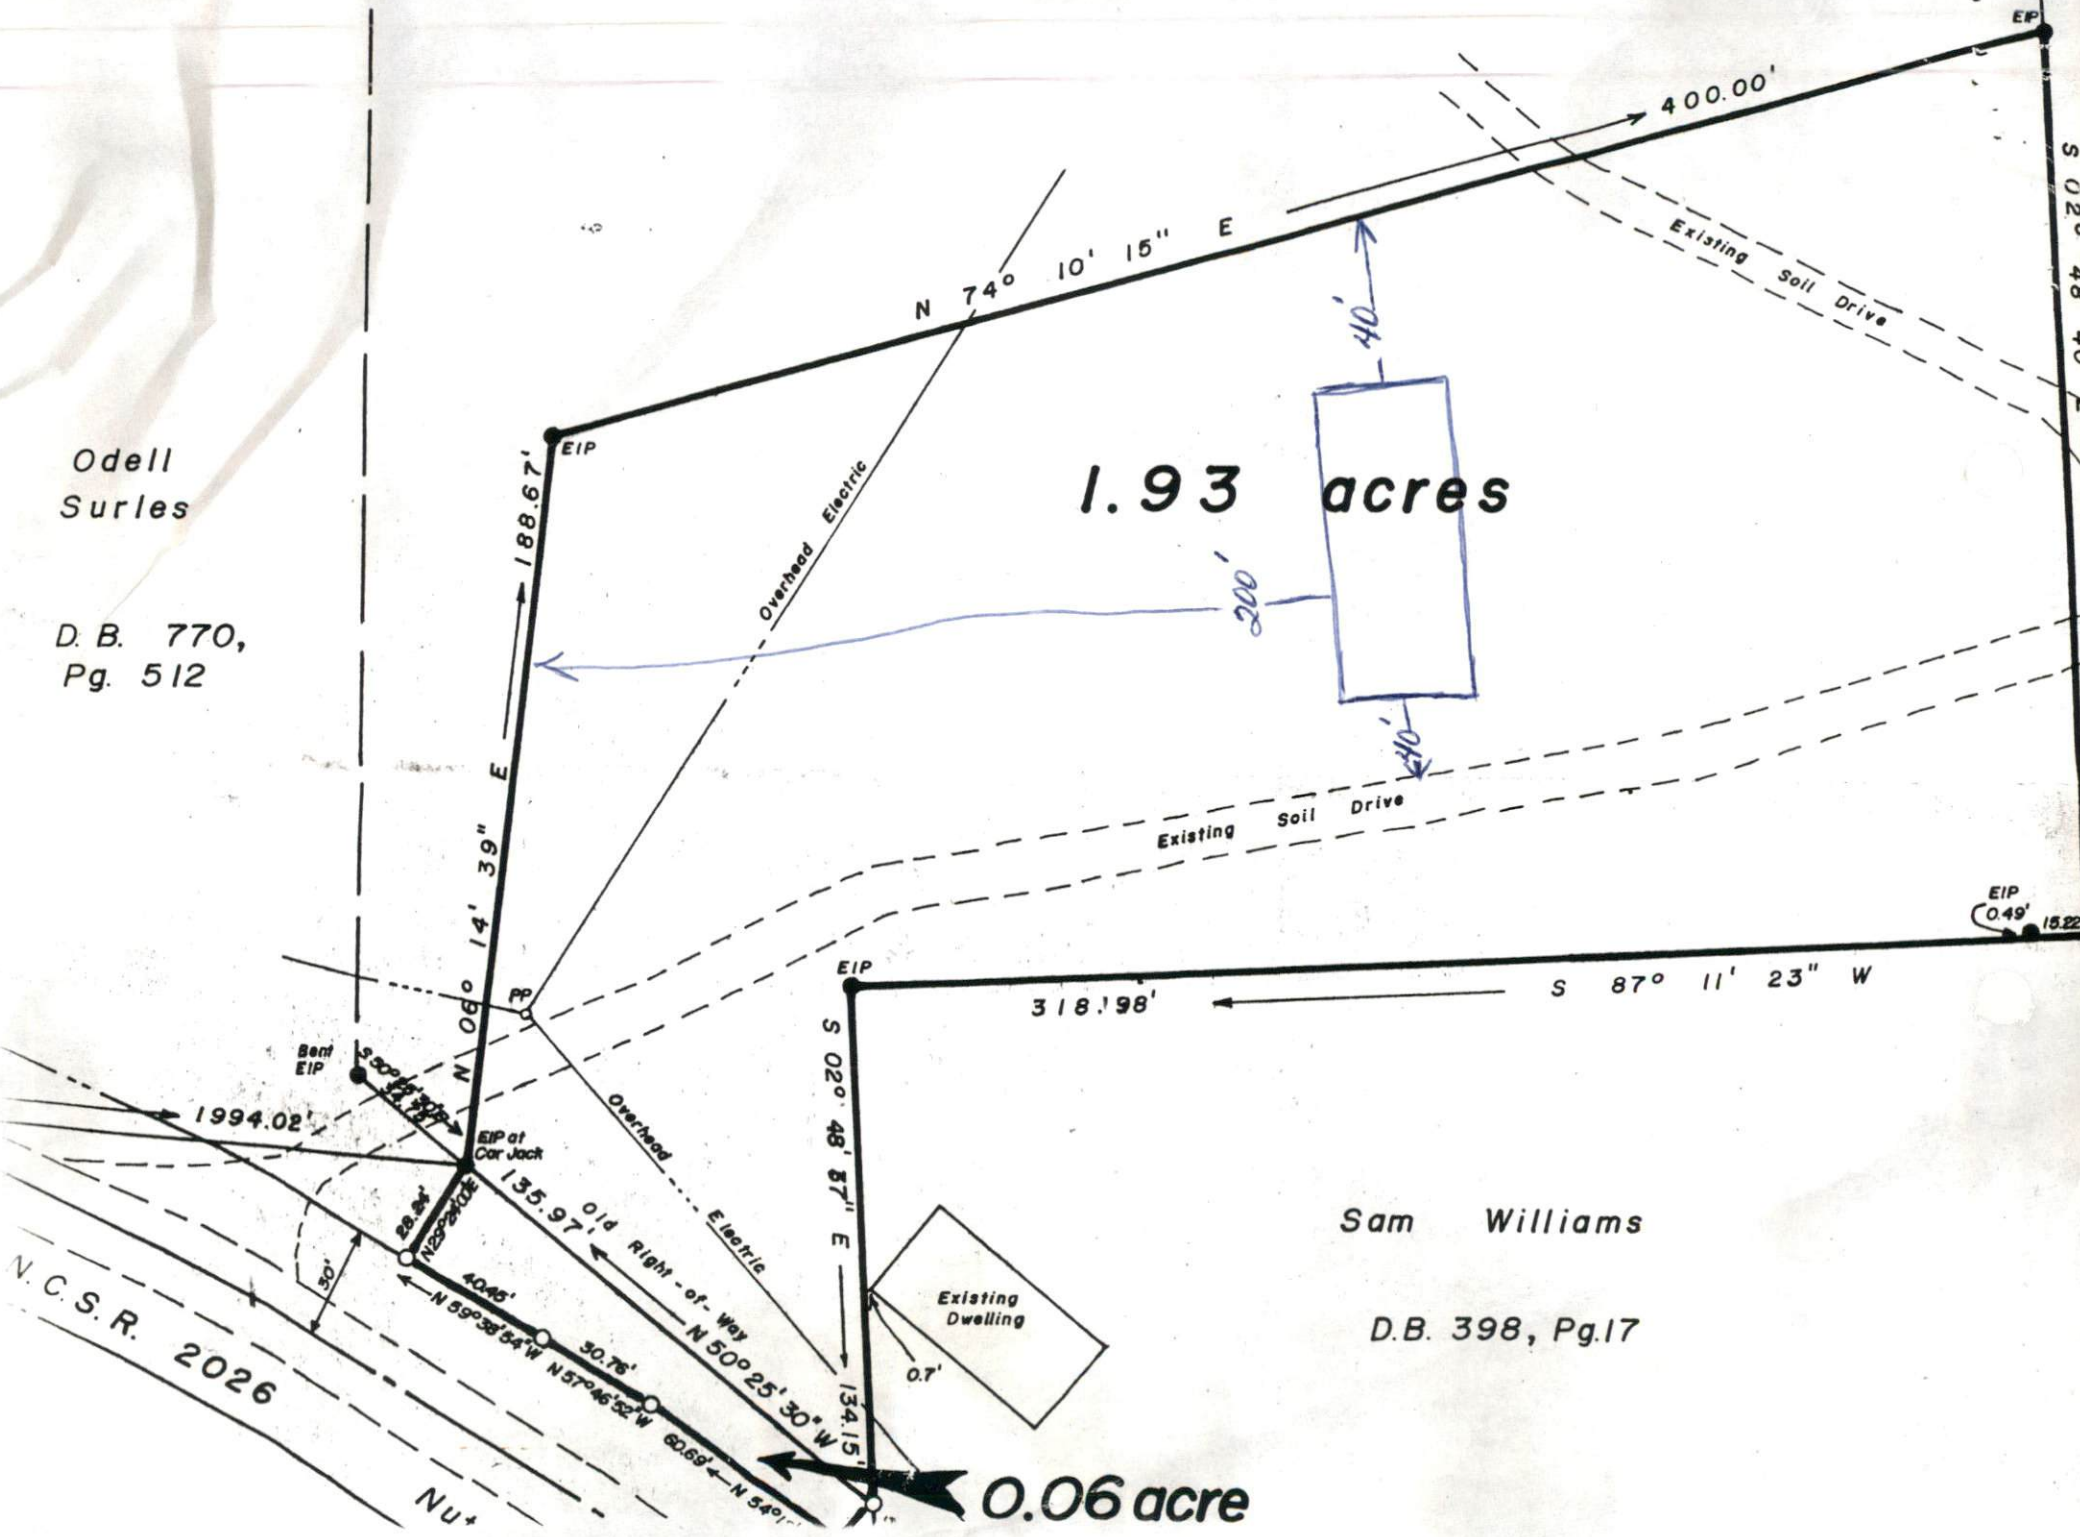

Sam Williams

D.B. 398, Pg.17

N. C. S. R. 2026

NU*

EIP 0.49' 15.22'