

Replaces # 09875

HARNETT COUNTY HEALTH DEPARTMENT

No 13291-A

IMPROVEMENT PERM

for site A

Be it ordained by the Harnett County Board of Health as follows: Section III, Item B. "No Person shall begin construction of any building at which a septic tank system is to be used for disposal of sewage without first obtaining a written permit from the Harnett County Health Department."

Name: (owner) Samuel & Becky Suslik New Installation Septic Tank

Property Location: SR# 1107 County Line Rd Repairs Nitrification Line

Subdivision Samuel & Becky Suslik Lot #

Tax ID # Quadrant #

Number of Bedrooms Proposed: ~~2~~ 2 Limited to 2 BR. Lot Size: 1.50 Ac

Basement with Plumbing: Garage: NOTE The House for site B

Water Supply: Well Public Community must be 124' from Iron at the Road - marked with Red Flag

Distance From Well: 50 min ft.

Following is the minimum specifications for sewage disposal system on above captioned property. Subject to final approval.

Type of system: Conventional Other


Size of tank: Septic Tank: 1000 gallons Pump Tank: gallons

Subsurface Drainage Field No. of ditches 1 exact length 200' width of ditches 3' depth of ditches 18" max

French Drain Required: Linear feet

Date: 1-13-98

This permit is subject to revocation if site plans or intended use change. Signed: J. W. [Signature] Environmental Health Specialist

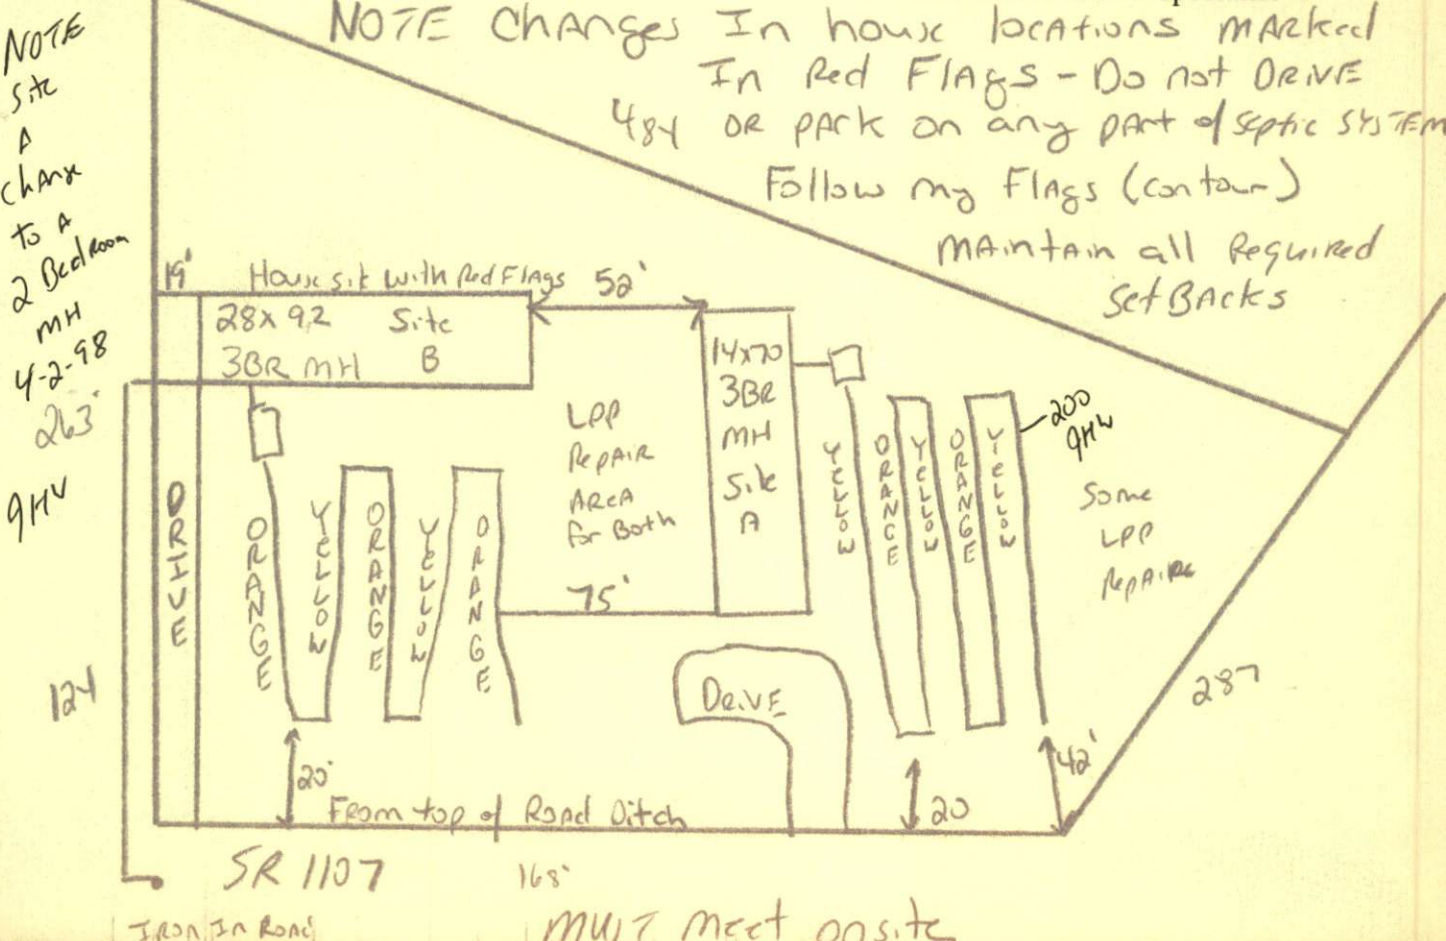

HARNETT COUNTY HEALTH DEPARTMENT
AUTHORIZATION TO CONSTRUCT

Authorization is hereby given to construct a wastewater system to the specifications described by Harnett County Health Department Improvement Permit # 13291-A. This authorization shall be valid for a period not to exceed five (5) years from the date of issuance. This authorization will be invalid if ownership, site plans, or intended use change.

Owner or Authorized Agent Samuel & Becky Suslik

Name: _____ Telephone # _____

Address: _____

Property Location: SR # _____ Road Name _____

New Installation Repair _____ Septic Tank Nitrification Lines

Subdivision Samuel & Becky Suslik Lot # _____

Number of Bedrooms Proposed: 3 Lot size: 1.50 AC

Basement _____ With Plumbing _____ Without Plumbing _____

Water Supply: Well _____ Public Minimum Well Setback: 50' ft.

Type of System: Conventional Other _____

Tank Volume: Septic Tank 1000 gallons Pump Chamber _____ gallons

Nitrification Field Specifications

Number of fields 1 Number of Lines per Field 1 Length of lines 300

Width of ditches 3 ft. Depth of ditches 18 inches

French Drain: Linear feet required _____ Depth of gravel _____

No wastewater system shall be covered or placed into use by any person until an inspection by the Harnett County Health Department has determined that the system has been installed according to the conditions of the improvement permit and that a valid operations permit has been issued.

Authorized Agent for Harnett County Health Department

Name: Jon W. [Signature] Date: 1-13-98