

HTE# Repair

Harris County Department of Public Health

PERMIT # _____

Operation Permit

22838

New Installation Septic Tank Nitrification Line Repair Expansion

PROPERTY LOCATION: 5993 Fairground Rd

Name: (owner) Bobby Blackman SUBDIVISION _____ LOT # _____

System Installer: Billy March Registration # _____


Basement with plumbing: Garage Number of Bedrooms _____

Type of Water Supply: Community Public Well Distance from well _____ feet

System Type: II.5 Types V and VI Systems expire in 5 years.

(In accordance with Table V a) Owner must contact Health Department 6 months prior to expiration for permit renewal.

This system has been installed in compliance with applicable North Carolina General Statutes, Rules for Sewage Treatment and Disposal, and all conditions of the Improvement Permit and Construction Authorization.

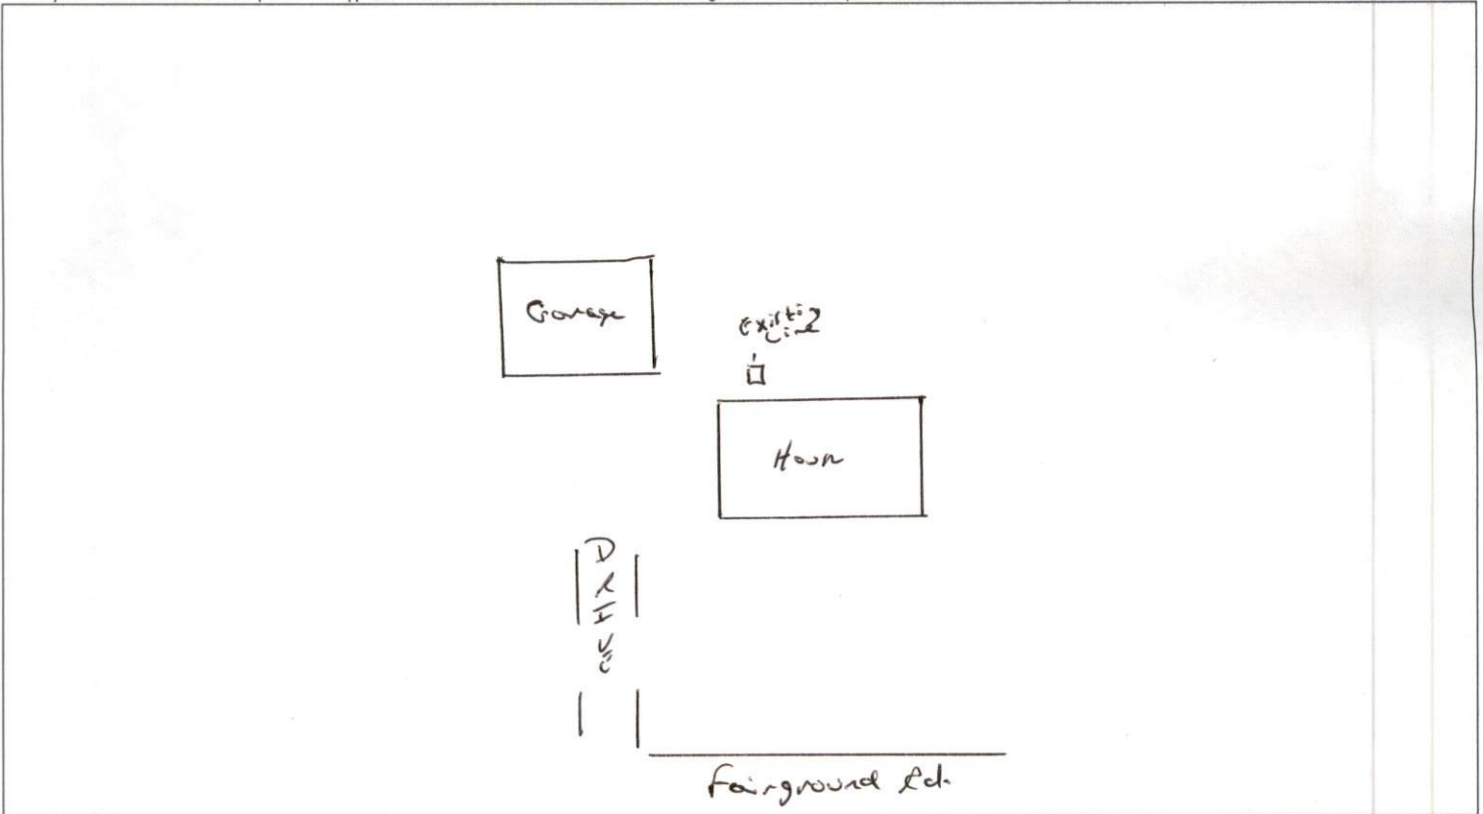

PERMIT CONDITIONS:

- I. Performance: System shall perform in accordance with Rule .1961.
- II. Monitoring: As required by Rule .1961.
- III. Maintenance: As required by Rule .1961. Other: _____
Subsurface system operator required? Yes No
If yes, see attached sheet for additional operation conditions, maintenance and reporting.

IV. Operation: _____

V. Other: _____

D-Box Pump Alarm H2O Line PWR Line

Following are the specifications for the sewage disposal system on the above captioned property.

Type of system: Conventional Other _____ Septic Tank: 1000 gallons Pump Tank: _____ gallons
 Subsurface No. of _____ exact length _____ width of _____ depth of _____
 Drainage Field ditches Existing of each ditch _____ feet ditches _____ feet ditches _____ inches
 French Drain Required: _____ Linear feet

Authorized State Agent [Signature] Date 7/3/2013