

Conf 11-1293

HARNETT COUNTY HEALTH DEPARTMENT  
ENVIRONMENTAL HEALTH SECTION, PO BOX 09, LILLINGTON, NC 893-7547  
APPLICATION FOR IMPROVEMENT PERMIT

DATE 11-11-93

NAME Kenneth H. Suggs TELEPHONE NO. 484-4445

ADDRESS (current) 1411 Fort Bragg Road, Fayetteville, NC 28305

PROPERTY OWNER Kenneth H. Suggs

SUBDIVISION NAME OVERHILLS CREEK LOT NO. 17

PROPERTY ADDRESS Orrin Court, Lot 17 STATE ROAD NO. \_\_\_\_\_

DO YOU HAVE A LEGAL DEED TO THIS PROPERTY? YES  IF NO \_\_\_\_\_  
PLEASE SHOW A PURCHASE AGREEMENT OR AUTHORIZATION OF AUTHORITY  
IF NO EXPLAIN \_\_\_\_\_

DIRECTIONS On Overhills Road, Across from SERRA VILLA, turn on  
Hallmark Drive, then left on Orrin Court

SIZE OF LOT OR TRACT .89 ac.

1. Type of dwelling frame home Basement with plumbing
2. Number of Bedrooms 3 Garage yes
3. Dishwasher yes
4. Garbage Disposal \_\_\_\_\_

Permit No: 7892

WATER SUPPLY - PRIVATE WELL \_\_\_\_\_ COMMUNITY SYSTEM \_\_\_\_\_ COUNTY

A plot plan must be attached to this application showing: 1) Setting of dwelling, 2) Desired placement of septic tank system and 3) well placement.

Place stakes at the exact location of dwelling and at each corner of lot.


An on site inspection must be made, which consists of a soil evaluation.

A zoning permit must be obtained from the Planning Department before an improvement permit can be issued by this department.

This certifies that all the above information is correct to the best of my knowledge and any false information will result in the denial of permit. Once the permit is issued, the permit is good for a period of 5 years. The permit is subject to revocation if site plans or the intended use change.

Signature of Owner Kenneth H. Suggs  
Revised (3-93) or Authorized Agent ONLY.

NOW OR FORMERLY  
YOUNG PROPERTY

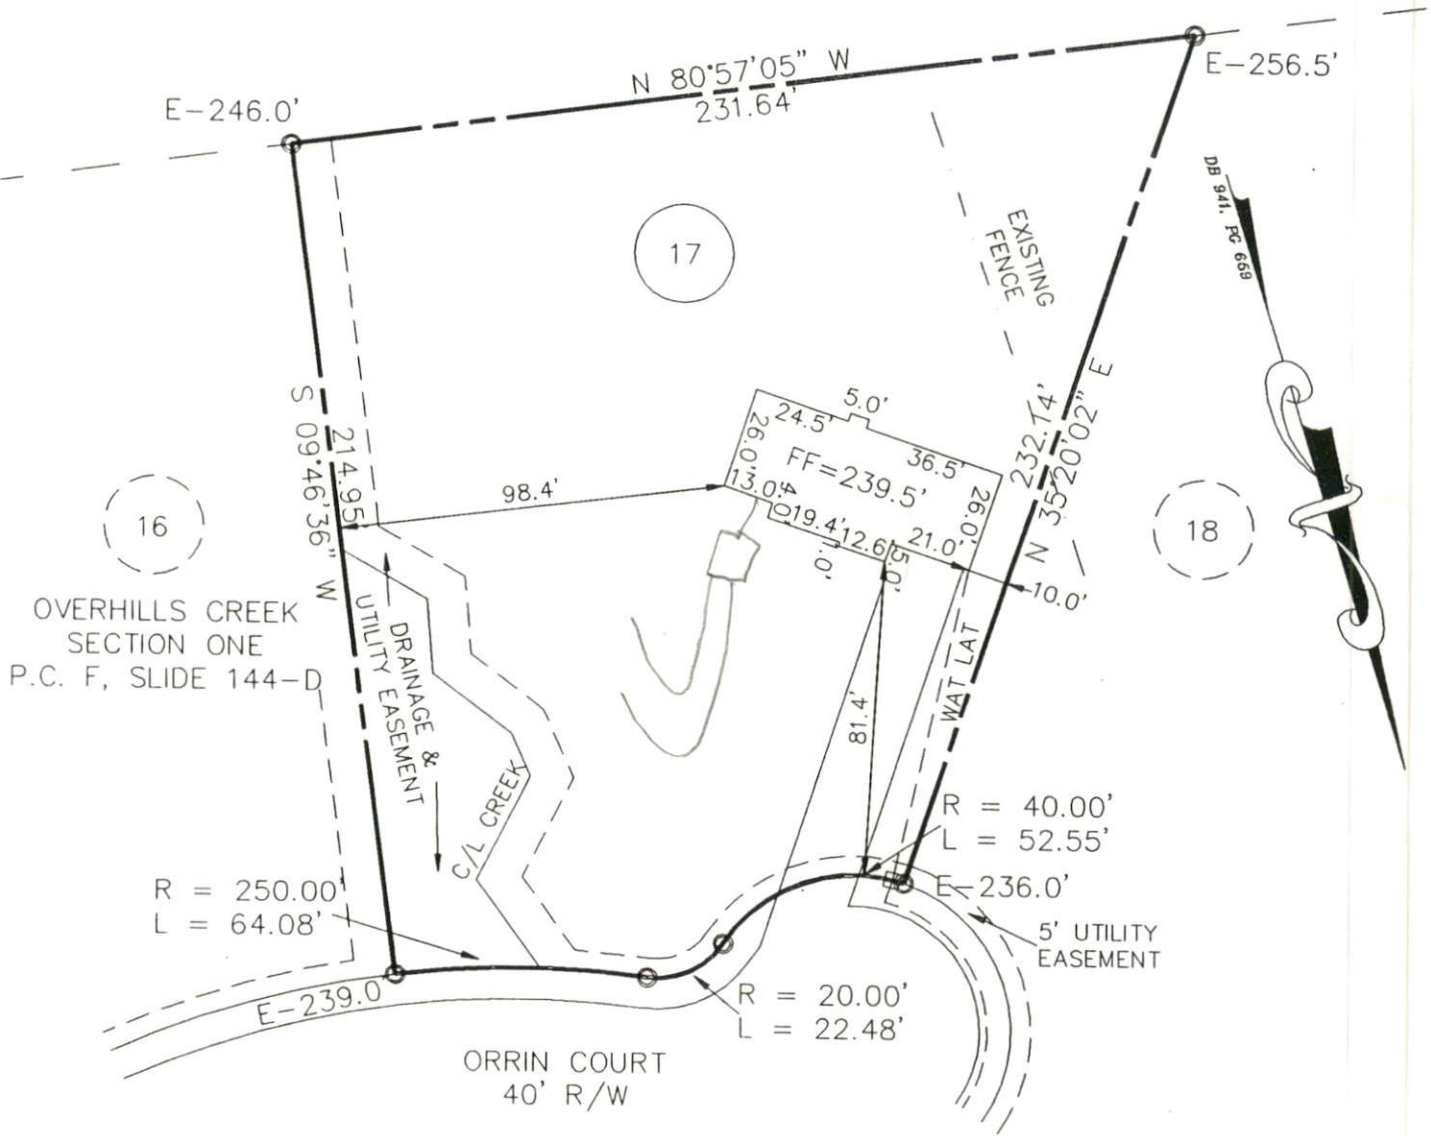

OVERHILLS CREEK  
SECTION ONE  
P.C. F, SLIDE 144-D

ORRIN COURT  
40' R/W

OVERHILLS CREEK  
SECTION TWO  
PLAT BOOK , PAGE

DESIGN FOR PROPOSED

