

HARNETT COUNTY HEALTH DEPARTMENT
ENVIRONMENTAL HEALTH SECTION
APPLICATION FOR IMPROVEMENT PERMIT

DATE 3/15/93

NAME LARRY K. ALLEN TELEPHONE NO. 499-5812

ADDRESS (current) R.T. 6, Box 300-B, SANFORD, N.C.

PROPERTY OWNER STONE HEDGE PROPERTIES INC.

SUBDIVISION NAME HIGHLAND HILLS LOT NO. 42

PROPERTY ADDRESS 9600 KATHLEEN RD STATE ROAD NO. S.R. 1141

DO YOU HAVE A LEGAL DEED TO THIS PROPERTY? YES NO

IF NO EXPLAIN _____

DIRECTIONS # 27 WEST FROM LILLINGTON TO S.R. 1161

(DOC'S RD) THEN SOUTH TO S.R. 1141 (MICRO-TOWER

RD.) THEN WEST 0.3 MI. TO HIGHLAND HILLS ^{S/D}
(LOTS ARE MARKED WITH LOT #'S)

SIZE OF LOT OR TRACT 1.72 AC.

- 1. Type of dwelling D/W Basement with plumbing _____
- 2. Number of Bedrooms 3 Garage _____
- 3. Dishwasher
- 4. Garbage Disposal _____ permit # 7104

WATER SUPPLY - PRIVATE WELL _____ COMMUNITY SYSTEM _____ COUNTY

A plot plan must be attached to this application showing: 1) Setting of dwelling, 2) Desired placement of septic tank system and 3) well placement.

Place stakes at the exact location of dwelling and at each corner of lot.

An on site inspection must be made, which consists of a soil evaluation.

A zoning permit must be obtained from the Planning Department before an improvement permit can be issued by this department.

This certifies that all the above information is correct to the best of my knowledge and any false information will result in the denial of permit. Once the permit is issued, the permit is good for a period of 5 years. The permit is subject to revocation if site plans or the intended use change.

Signature Larry K. Allen

SITE EVALUATION FORM

SPECIFY: S (suitable) P (provisionally) U (unsuitable)

FACTORS	AREA 1	AREA 2	AREA 3	AREA 4
TOPOGRAPHY	S			
SOIL TEXTURE	S			
SOIL STRUCTURE	S			
SOIL DEPTH	S			
RESTRICT HORIZON	S			
SOIL WETNESS	S			
OTHER				
SOIL GROUP	II			
SITE CLASSIFICATION	S			

LOT SIZE [1.72 Ac] LOADING RATE [.7]

LIST RECOMMENDATIONS, REMARKS, AND ALTERNATIVES: _____

DATE OF EVALUATION: 3/21/93 BY: Jeff Eudy


1/90 *****

DRAW AREAS BELOW;

SCALE 1" = 60'

SITE PLAN

LOT 42
HIGHLAND HILLS
HARNETT COUNTY, N.C.

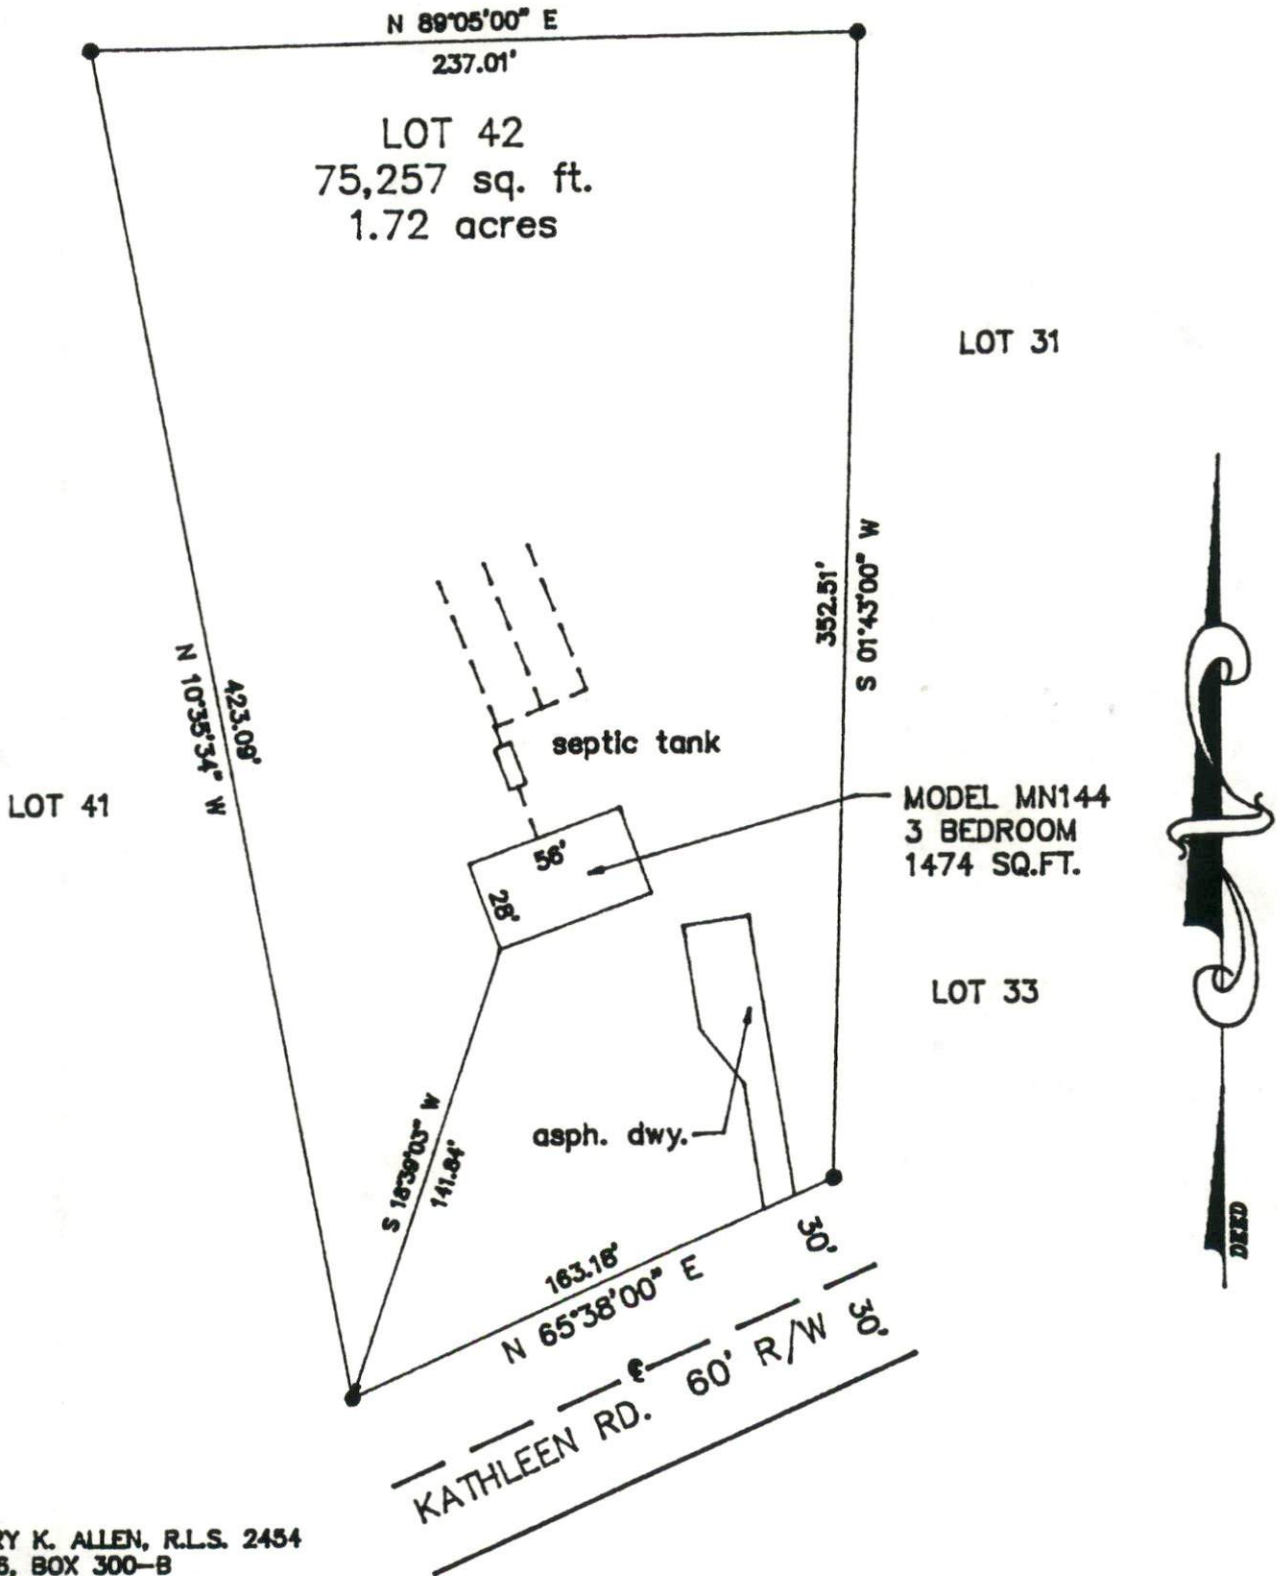

LARRY K. ALLEN, R.L.S. 2454
 RT. 6, BOX 300-B
 SANFORD, N.C. 27330
 (919) 499-5812