

1-2-94

HARNETT COUNTY HEALTH DEPARTMENT  
ENVIRONMENTAL HEALTH SECTION, PO BOX 09, LILLINGTON, NC 893-7547  
APPLICATION FOR IMPROVEMENT PERMIT

DATE 1-6-94

NAME James E. Lamm TELEPHONE NO. 893-2597

ADDRESS (current) PO Box 403 Lillington N.C. 27546

PROPERTY OWNER James E. Lamm

SUBDIVISION NAME Kellam LOT NO. 11

PROPERTY ADDRESS Powell Farm Rd. STATE ROAD NO 1126

DO YOU HAVE A LEGAL DEED TO THIS PROPERTY? YES  IF NO \_\_\_\_\_  
PLEASE SHOW A PURCHASE AGREEMENT OR AUTHORIZATION OF AUTHORITY  
IF NO EXPLAIN \_\_\_\_\_

DIRECTIONS Take 210 South turn Right Anderson Ch. sch. Rd  
turn Right on Samuel Black Rd turn Right on Powell  
farm rd. go to Kellam sign turn Right - Second lot on right

SIZE OF LOT OR TRACT .46 A

- 1. Type of dwelling Double wide Basement with plumbing \_\_\_\_\_
  - 2. Number of Bedrooms 3 Garage \_\_\_\_\_
  - 3. Dishwasher 1
  - 4. Garbage Disposal \_\_\_\_\_
- Permit No. 7406

WATER SUPPLY - PRIVATE WELL \_\_\_\_\_ COMMUNITY SYSTEM \_\_\_\_\_ COUNTY

A plot plan must be attached to this application showing: 1) Setting of dwelling, 2) Desired placement of septic tank system and 3) well placement.


Place stakes at the exact location of dwelling and at each corner of lot.

An on site inspection must be made, which consists of a soil evaluation.

A zoning permit must be obtained from the Planning Department before an improvement permit can be issued by this department.

This certifies that all the above information is correct to the best of my knowledge and any false information will result in the denial of permit. Once the permit is issued, the permit is good for a period of 5 years. The permit is subject to revocation if site plans or the intended use change.

Signature of Owner James E Lamm  
Revised (3-93) or Authorized Agent ONLY.

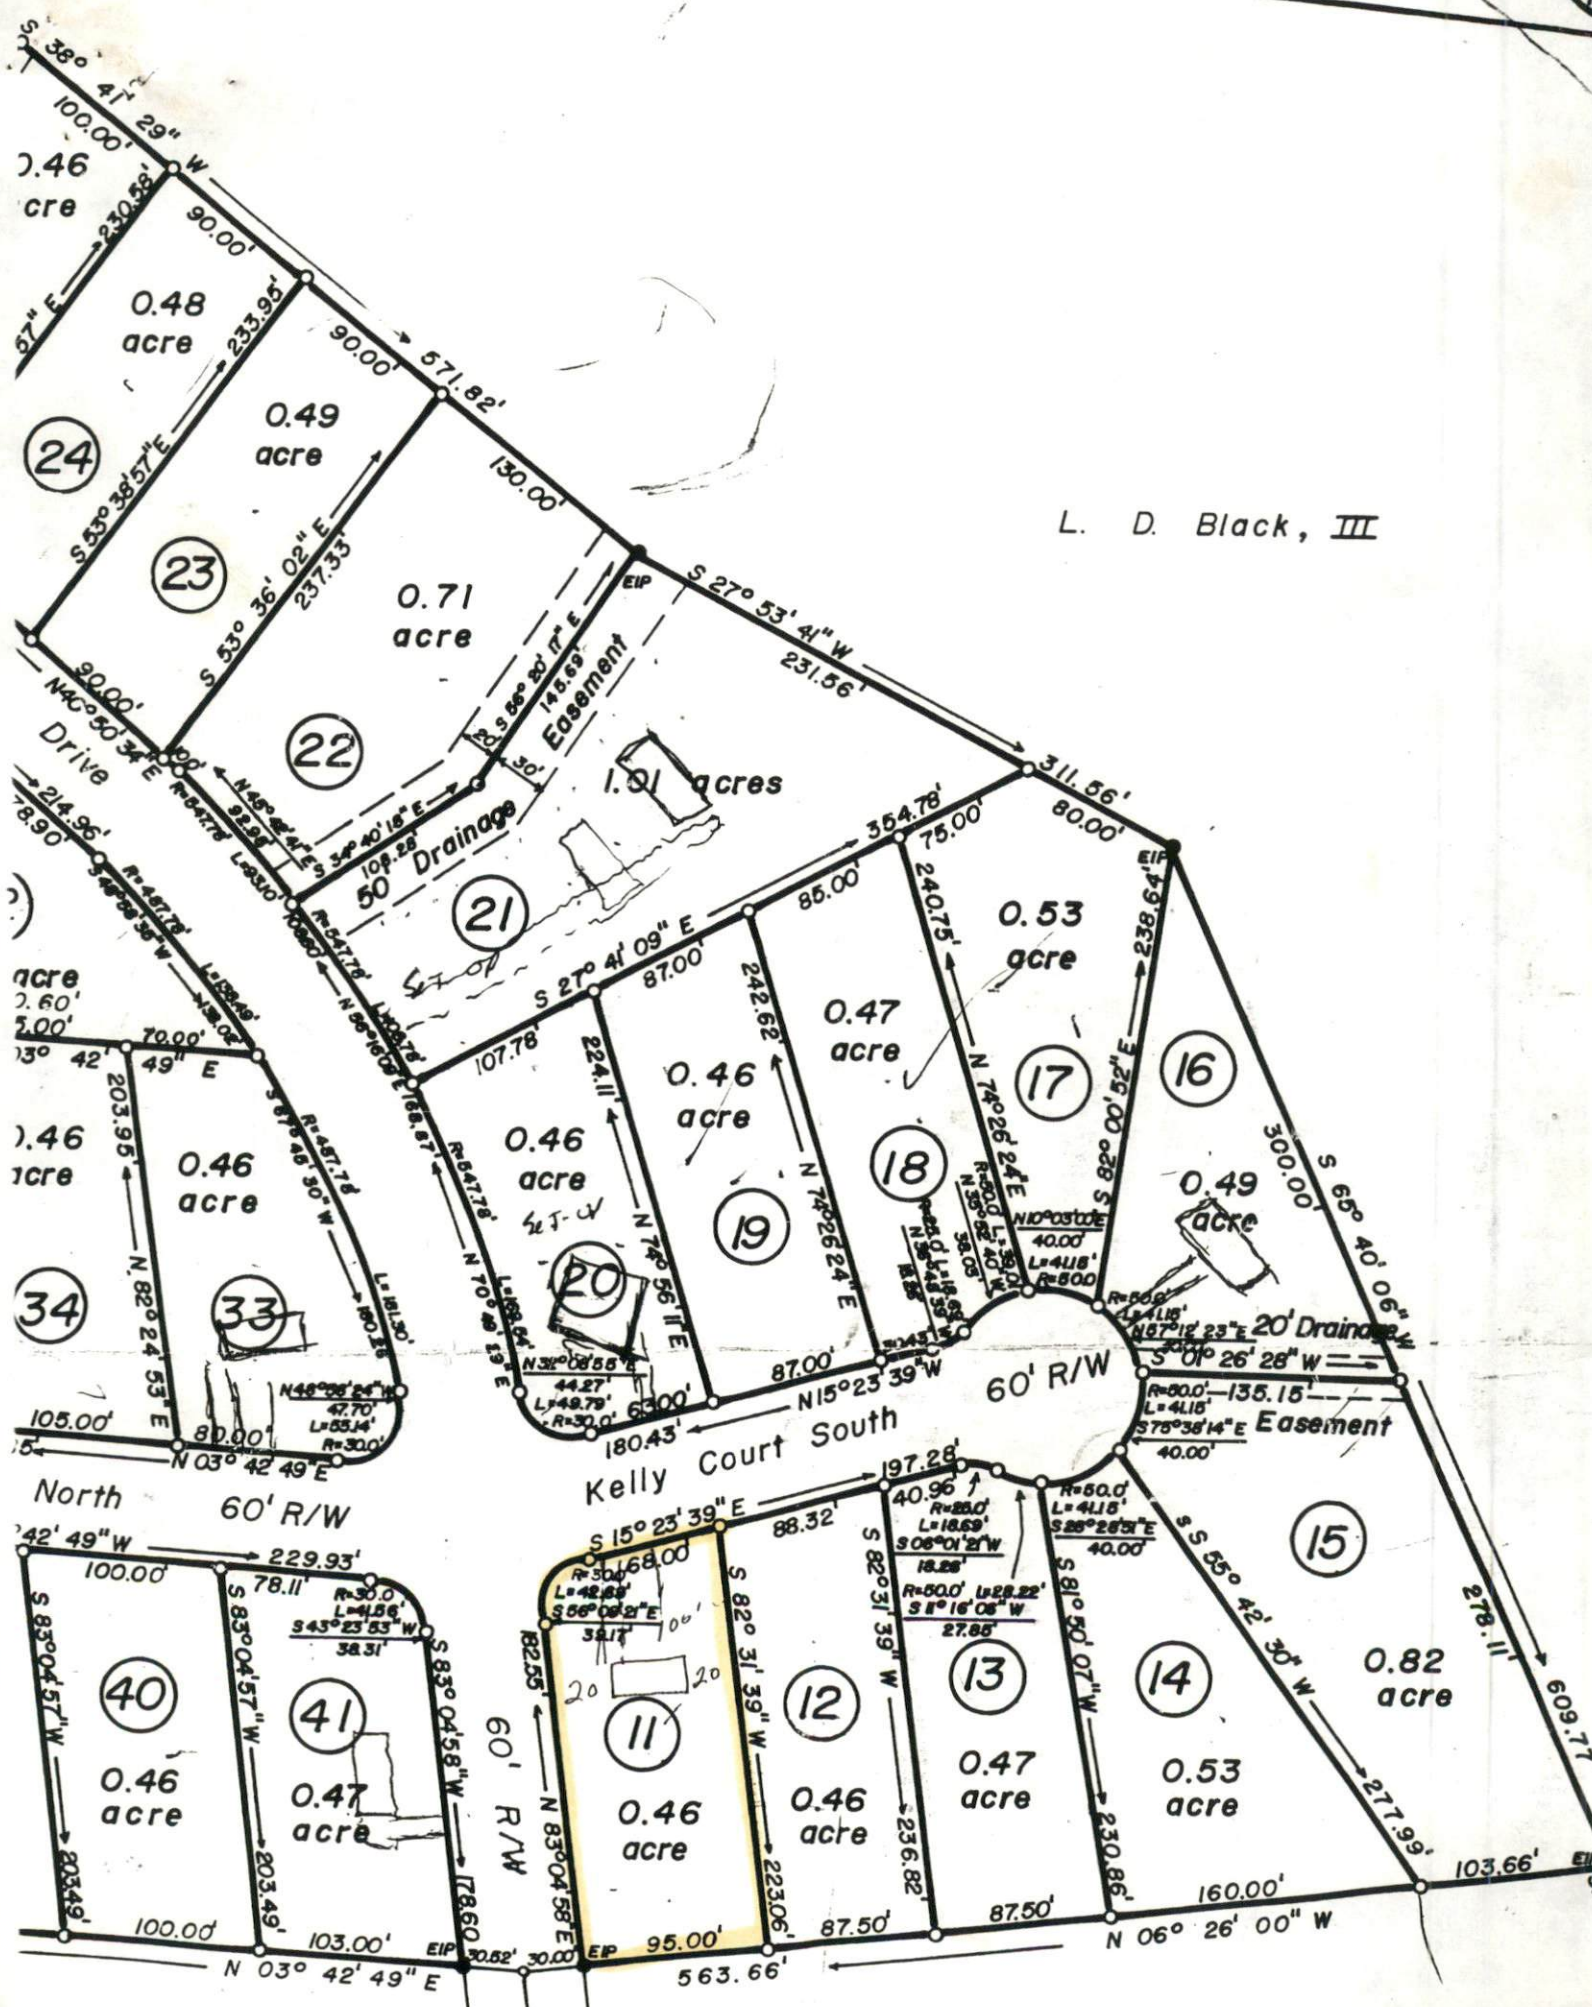

L. D. Black, III