

HARNETT COUNTY HEALTH DEPARTMENT
ENVIRONMENTAL HEALTH SECTION, PO BOX 09, LILLINGTON, NC 893-7547
APPLICATION FOR IMPROVEMENT PERMIT

DATE 8/26/93

NAME BOB WEST, Inc. TELEPHONE NO. 864-1167

ADDRESS(current) 126 South Rully Rd.

PROPERTY OWNER Amherst Dev. Co. — Robert Stifford
Schwartz

SUBDIVISION NAME STARWOOD at Overhills LOT NO. 5

PROPERTY ADDRESS ? STATE ROAD NO. OFF HWY 875.

DO YOU HAVE A LEGAL DEED TO THIS PROPERTY? YES IF NO ✓

PLEASE SHOW A PURCHASE AGREEMENT OR AUTHORIZATION OF AUTHORITY

IF NO EXPLAIN New Sub. Contract To purchase Lots 4 Build
Single Family Homes.

DIRECTIONS

Hwy 87 Behind next to Sawyer Stone
across from Forest Ridge S/O

SIZE OF LOT OR TRACT

1. Type of dwelling Residential Basement with plumbing NO
2. Number of Bedrooms 3 Garage yes
3. Dishwasher yes
4. Garbage Disposal yes

WATER SUPPLY - PRIVATE WELL COMMUNITY SYSTEM COUNTY ✓

A plot plan must be attached to this application showing: 1) Setting of dwelling, 2) Desired placement of septic tank system and 3) well placement.

Place stakes at the exact location of dwelling and at each corner of lot.

An on site inspection must be made, which consists of a soil evaluation.

A zoning permit must be obtained from the Planning Department before an improvement permit can be issued by this department.


This certifies that all the above information is correct to the best of my knowledge and any false information will result in the denial of permit. Once the permit is issued, the permit is good for a period of 5 years. The permit is subject to revocation if site plans or the intended use change.

Signature of Owner [Signature]
Revised (3-93) or Authorized Agent ONLY.

STARWOOD at Overhills conf 9-3-93

Bob West, INC

lot 5

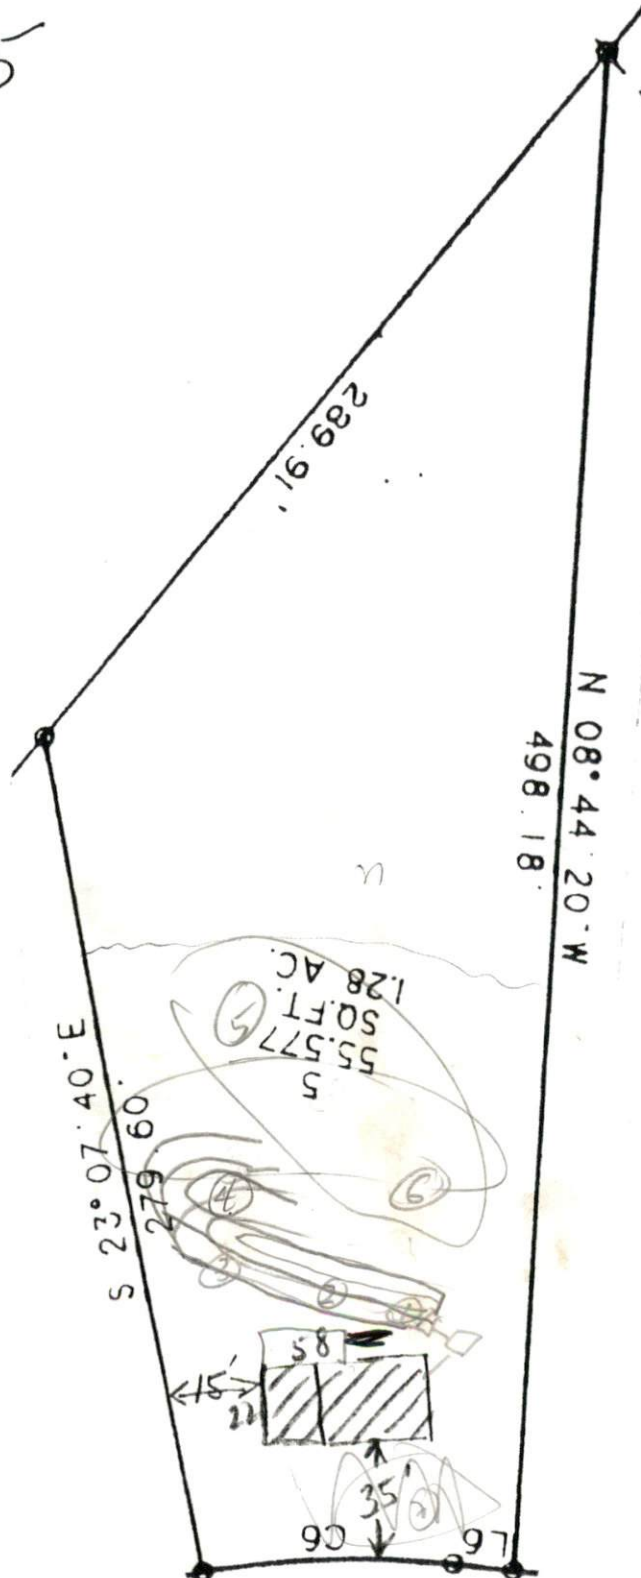

RG-15A62F
3 Bedroom
2 1/2 Bath

Home

Front 58
Side 22

35' set Back OVERLOOK Rd,

Septic Behind house