

HAF T COUNTY HEALTH DEPARTMENT
ENVIRONMENTAL HEALTH SECTION
307 CORNELIUS HARNETT BLVD.
LILLINGTON, N.C. 27546
910-893-7547 phone
910-893-9371 fax

APPLICATION FOR REPAIR

Linda Fairweather (919) 639-7502
NAME PHONE # (home) PHONE # (work)

1804 Mabrey Rd
ADDRESS MAILING ADDRESS IF DIFFERS

Angier NC 27501
IF RENTING, LEASING ETC., LIST PROPERTY OWNER NAME

16 7.83 AC.
SUBDIVISION NAME LOT # STATE ROAD NAME AND # SIZE OF LOT OR TRACT

Type of dwelling ☐ Modular ☐ Mobile Home ☒ Stick Built ☐ Other

Number of bedrooms ☐ 1 ☐ 2 ☒ 3 ☐ 4 ☐ or more - Basement with plumbing ☐ Yes ☒ No

Garage ☐ Yes ☐ No - Dishwasher ☒ Yes ☐ No - Garbage Disposal ☐ Yes ☐ No

Water Supply: ☐ Private Well ☐ Community System ☐ County

Directions from Lillington to your site:

210 to Angier make Right
on Hwy 55 go 4 miles to Mabrey Rd on
Right 2 miles down on Right - Yellow DWM H
#1804(House)
#

In order for Environment Health to help you with your repair you will need to comply by doing the following:

1. A surveyed and recorded map and deed to your property must be attached to this application along with a site plan showing (a) location of dwelling (b) location of driveway (c) location of any wells and other existing structures.
2. The outlet end of the tank and distribution box will need to be uncovered and property lines marked. After the tank is uncovered, property lines are marked and orange sign has been placed, you will need to call us at 893-7547 or 893-7548 to let us know that it is ready.
3. The system must be repaired within 30 days or the set time within receipt of a violation letter.

This certifies that all of the above information is correct to the best of my knowledge. False information will result in the denial of the permit. The permit is subject to revocation if the site plan, intended use, or ownership change.

Linda Fairweather 2/24/03
Signature Date

N

H EOWNER INTERVIEW FORM

It is important that you answer the following questions for our inspectors. Please do not leave any blanks if possible and answer all questions to the best of your ability. Thank you.

Installer of system Sam Potter
 Septic Tank Pumper Hardees
 Designer of System _____

1. Number of people who live in house? 4 How many adults 2 How many children 2
2. What is your average estimated daily water usage? _____ County water
gallons
3. If you have a garbage disposal, how often do you use it? _____
4. When was the septic tank last pumped? 1/10/03 How often do you have it pumped? yearly
5. If you have a dishwasher, how often do you use it? 1 daily
6. Do you have a washing machine? yes How often do you use it? 4 to 5 loads on weekends
7. Do you have a water softener or treatment system? ☐ Yes ☒ No Where does it drain? _____
8. Do you use an "in tank" toilet bowl sanitizer? ☐ Yes ☒ No
9. Are you or any family member using long term prescription drug(s), antibiotics or chemotherapy? ☐ Yes ☒ No
 If yes, please list _____
10. Do you put household cleaning chemical down the drain? ☒ Yes ☐ No If so, what kind? Grease lighting
11. Have you put any chemicals (paints, thinners, etc.) down the drain? ☐ Yes ☒ No If yes, what kind? _____
12. Have you installed any water fixtures since your system has been installed? ☐ Yes ☒ No
 If yes, please list any additions including any spas, whirlpools, sinks, lavatories, bath/showers, toilets. _____
13. Do you have an underground lawn watering system? ☐ Yes ☒ No
14. Has any work been done to your structure since your initial move, such as roof, gutter drains, basement foundation drains, landscaping, etc.? ☐ Yes ☒ No If yes, please list _____
15. Are there any underground utilities on your lot? ☒ Yes ☐ No
 Please check which type: ☒ Power ☐ Phone ☐ Cable ☐ Gas ☒ Water
16. Describe what is happening when you have problems with your septic system and when it was first noticed. Septic is draining in yard, pond in yard - afraid it will drain into - septic problem visible on top of ground.
17. Do you notice the problem as being patterned or linked to a specific event (i.e., wash clothes, heavy rains, household guest)? ☐ Yes ☐ No If yes, please list all the above.

9507175

HARNETT COUNTY

Real Estate
Excise Tax

Excise Tax

FILED
BOOK 1101 PAGE 909-910

'95 JUN 20 PM 1 54

GAYLE P. HOLDER
REGISTER OF DEEDS
HARNETT COUNTY, NC

Recording Time, Book and Page

Tax Lot No. Parcel Identifier No. 04-0682-0073-16
 Verified by County on the day of 19.....
 by

Mail after recording to Henry M. Pleasant, P.O. Drawer 220, Angier, NC 27501

This instrument was prepared by Henry M. Pleasant, Attorney.

Brief description for the Index

7.864 acres, Lot 16A

NORTH CAROLINA GENERAL WARRANTY DEED

THIS DEED made this 19..... day of June, 1995, by and between

GRANTOR

James Linwood Clark
and wife,
Carolyn F. Clark
4012 Highway 42
Raleigh, NC 27663

GRANTEE

Mark Philip Fairweather
and wife,
Linda M. Fairweather
P.O. Box 1242
Angier, NC 27501

Enter in appropriate block for each party: name, address, and, if appropriate, character of entity, e.g. corporation or partnership.

The designation Grantor and Grantee as used herein shall include said parties, their heirs, successors, and assigns, and shall include singular, plural, masculine, feminine or neuter as required by context.

WITNESSETH, that the Grantor, for a valuable consideration paid by the Grantee, the receipt of which is hereby acknowledged, has and by these presents does grant, bargain, sell and convey unto the Grantee in fee simple, all that certain lot or parcel of land situated in the City of Black River Township, Harnett County, North Carolina and more particularly described as follows:

BEING all of a Tract of land containing 7.864 acres, Lot 16, Property of Linwood Clark, as shown on map recorded in Plat Cabinet C, Slide 86-A, of the Harnett County Registry.

THIS CONVEYANCE SHALL BE SUBJECT TO THE FOLLOWING RESTRICTIONS:


1. Any mobile home located on said property must be underpinned or skirted within 6 month of locating said mobile home on the property.
2. No junk or inoperable vehicles shall be kept or stored on the property.
3. No livestock shall be kept on said property with the exception of pets.

TRANSFER RECORDED IN THE
OFFICE OF HARNETT COUNTY
TAX SUPERVISOR

ON 04-0682-0073-16
BY AKL

909

910

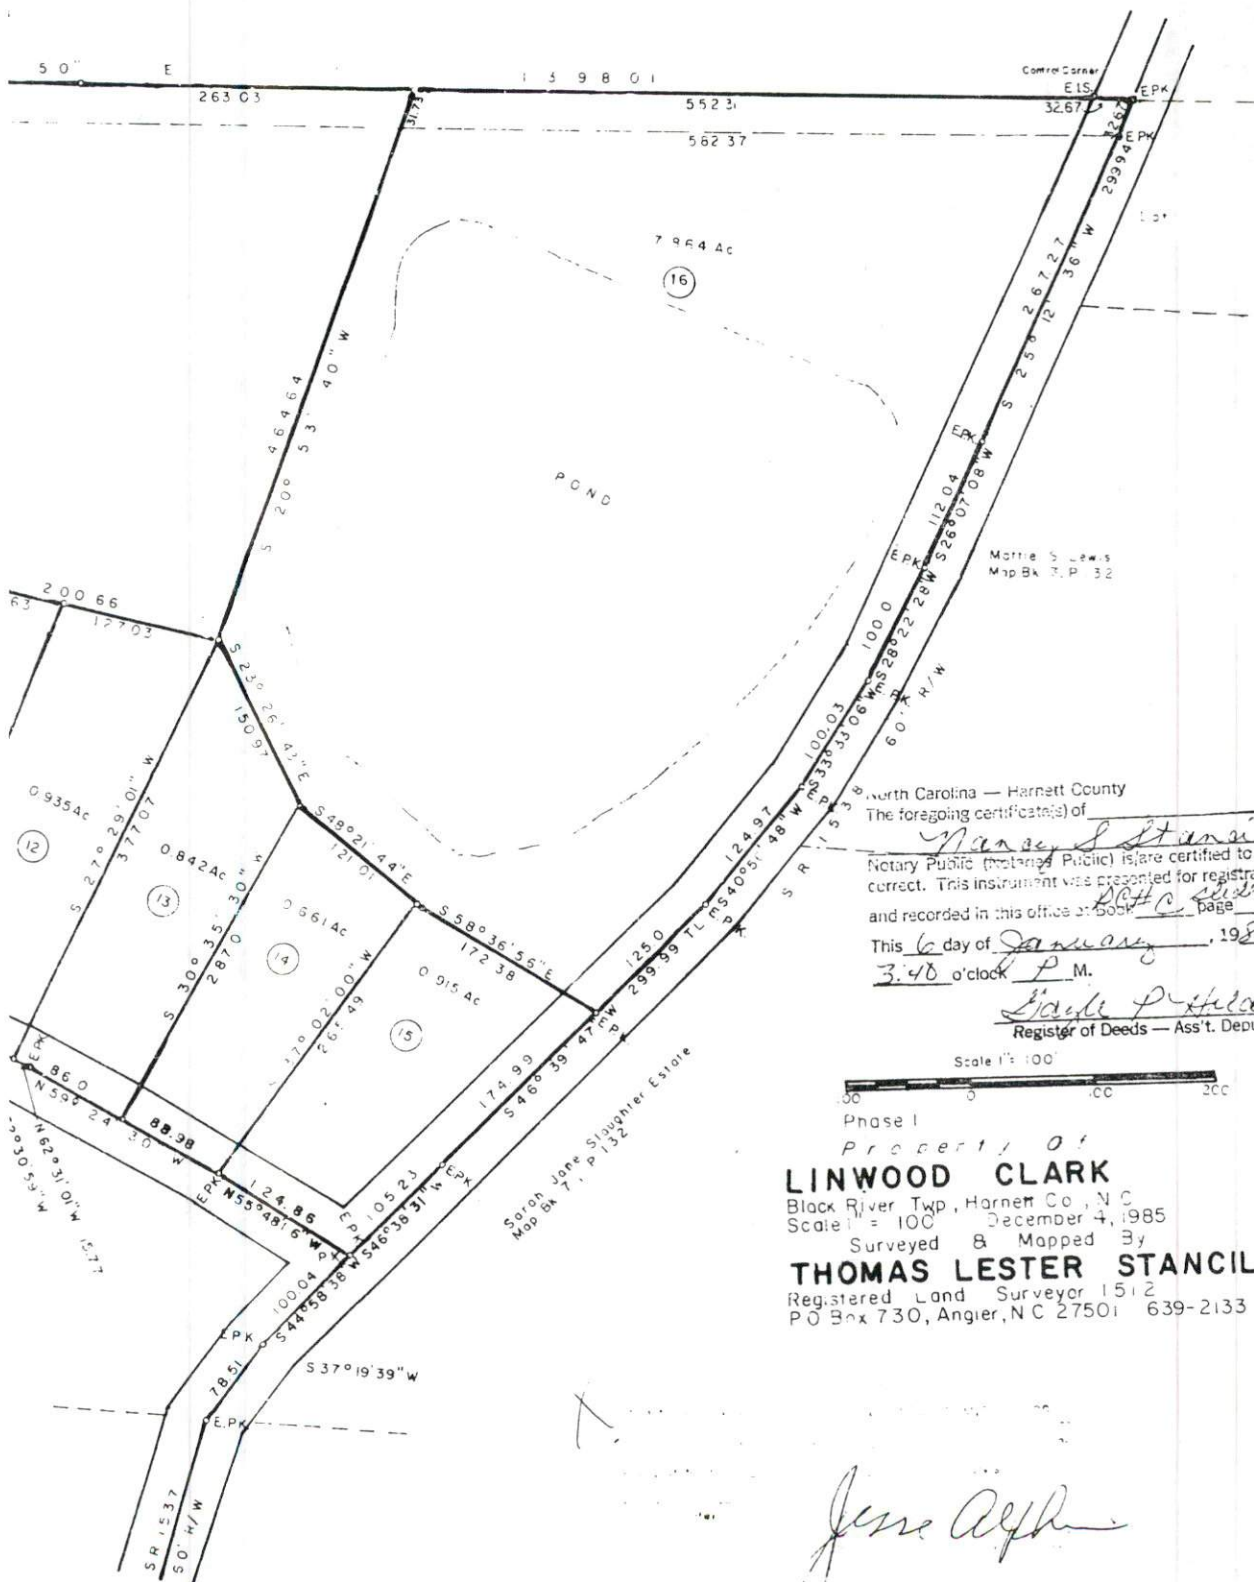

North Carolina — Harnett County
The foregoing certificate(s) of

Nancy J. Stencil
Notary Public (Notary Public) is/are certified to be correct. This instrument was presented for registration and recorded in this office on Book 100 Page 86-A

This 6 day of January, 1986 at
3:40 o'clock P.M.

David P. Hickey, Jr.
Register of Deeds — Ass't. Deputy

Scale 1" = 100'

Phase I

Property of

LINWOOD CLARK

Black River Twp, Harnett Co., N.C.

Scale 1" = 100' December 4, 1985

Surveyed & Mapped By

THOMAS LESTER STENCIL

Registered Land Surveyor 1512
P.O. Box 730, Angier, N.C. 27501 639-2133

Gene Alpha

L-H-BR-244