

## IMPROVEMENT PERMIT

Be it ordained by the Harnett County Board of Health as follows: Section III, Item B. "No Person shall begin construction of any building at which a septic tank system is to be used for disposal of sewage without first obtaining a written permit from the Harnett County Health Department."

Name: (owner) Larry Fincher ☐ New Installation ☐ Septic Tank  
 Property Location: SR# Hwy 27 ☒ Repairs ☒ Nitrification Line  
4688 NC 27 WEST

Subdivision N/A Lot # N/A

Tax ID # \_\_\_\_\_ Quadrant # \_\_\_\_\_

Number of Bedrooms Proposed: 3 Lot Size: 0.93 AC

Basement with Plumbing: ☐ Garage: ☐ This is an attempt to

Water Supply: ☒ Well ☐ Public ☐ Community Repair

Distance From Well: 50 min ft.

Following is the minimum specifications for sewage disposal system on above captioned property. Subject to final approval.

Type of system: ☐ Conventional ☒ Other Pumps to Conventional

Size of tank: Septic Tank: Existing gallons Pump Tank: 1000 gallons

Subsurface Drainage Field No. of ditches 5 exact length of each ditch 60 ft. width of ditches 3 ft. depth of ditches 18 in.


French Drain Required: \_\_\_\_\_ Linear feet

Date: 1-8-98

This permit is subject to revocation if site plans or intended use change.

Signed: Dr. W. W. W.  
 Environmental Health Specialist

MUST meet onsite Before Installing

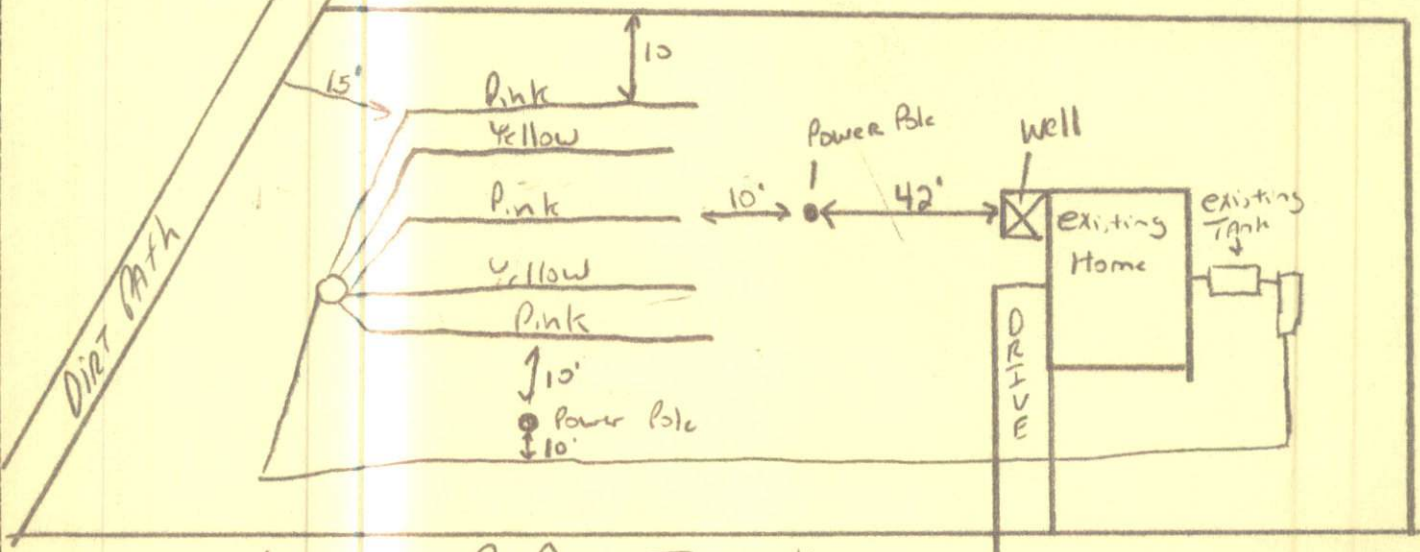

MUST meet onsite Before Installing

18" max Ditch Depth

Keep SYSTEM 10' from any Power Pole

Keep SYSTEM 50' From any well