


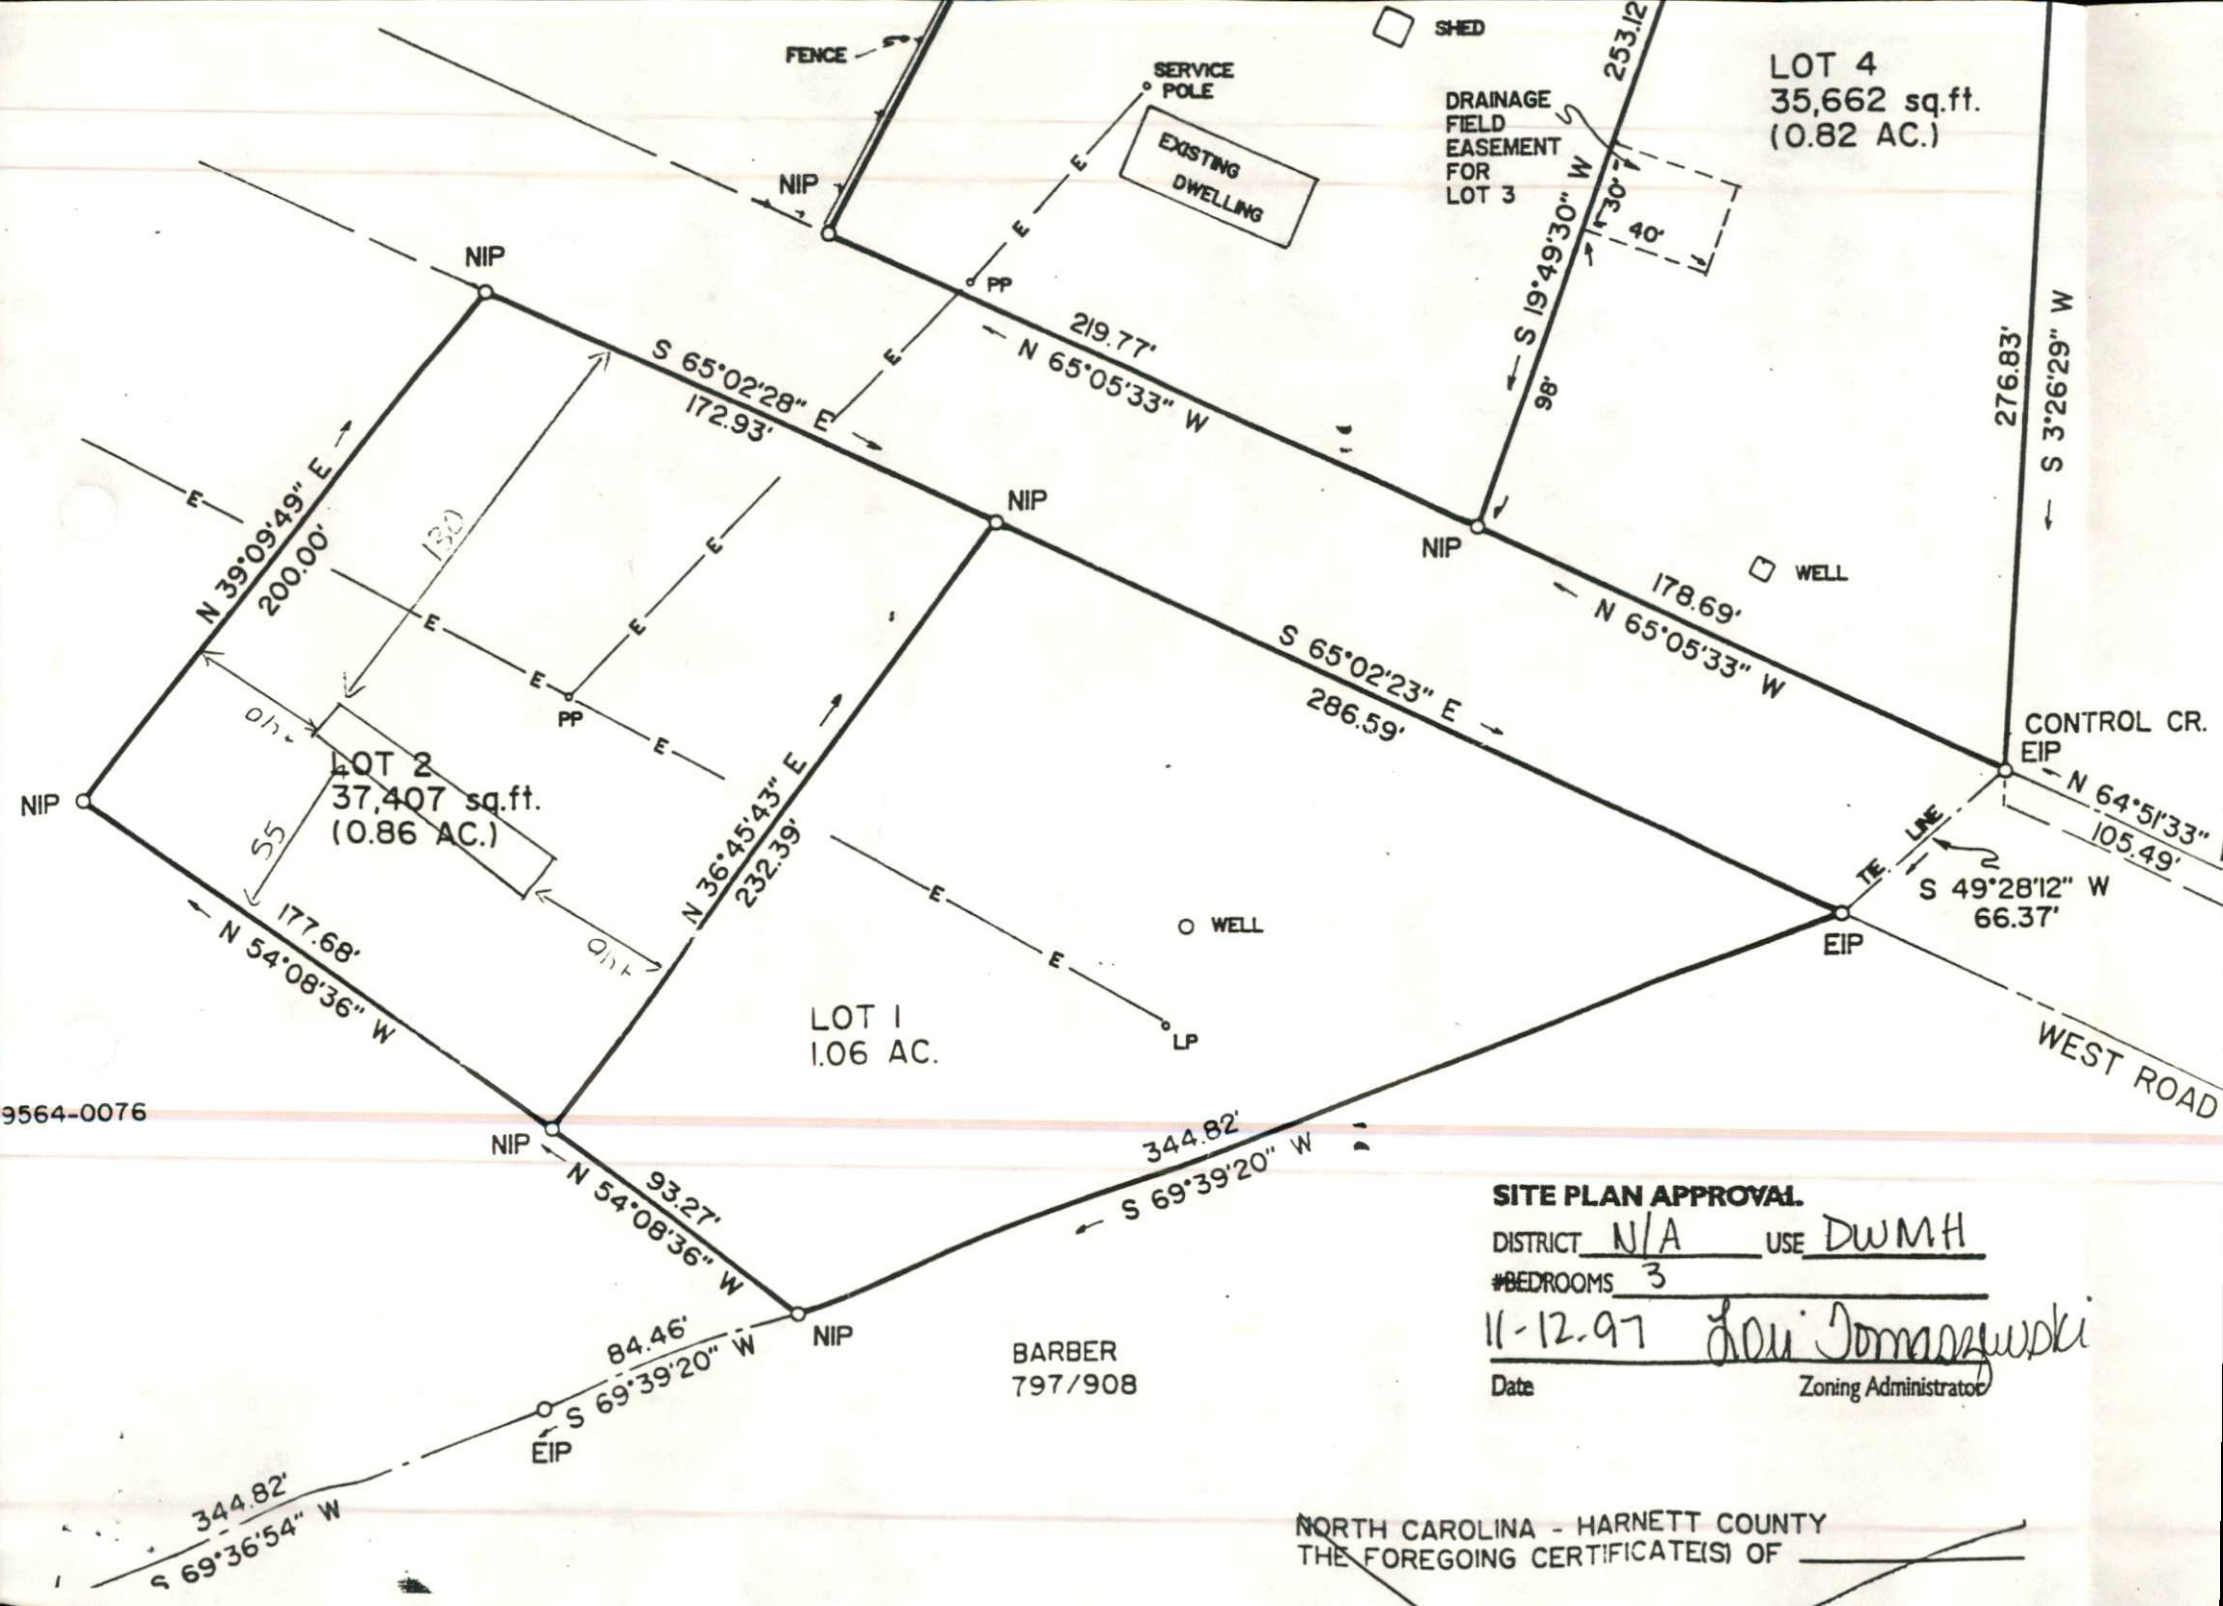

9564-0076

SITE PLAN APPROVAL

DISTRICT N/A USE DWMH
 #BEDROOMS 3

11-12-97 Lou Tomaszewski
 Date Zoning Administrator

BARBER
797/908

NORTH CAROLINA - HARNETT COUNTY
 THE FOREGOING CERTIFICATE(S) OF

1x240

18"

D-18LS

18-36SL

3

Power
line

MUST
check
with
Power
company

on
Under
Power
line installation

MUST run
DRIVE & CABLE

