


Lot 4
P.C. # 2, side 373

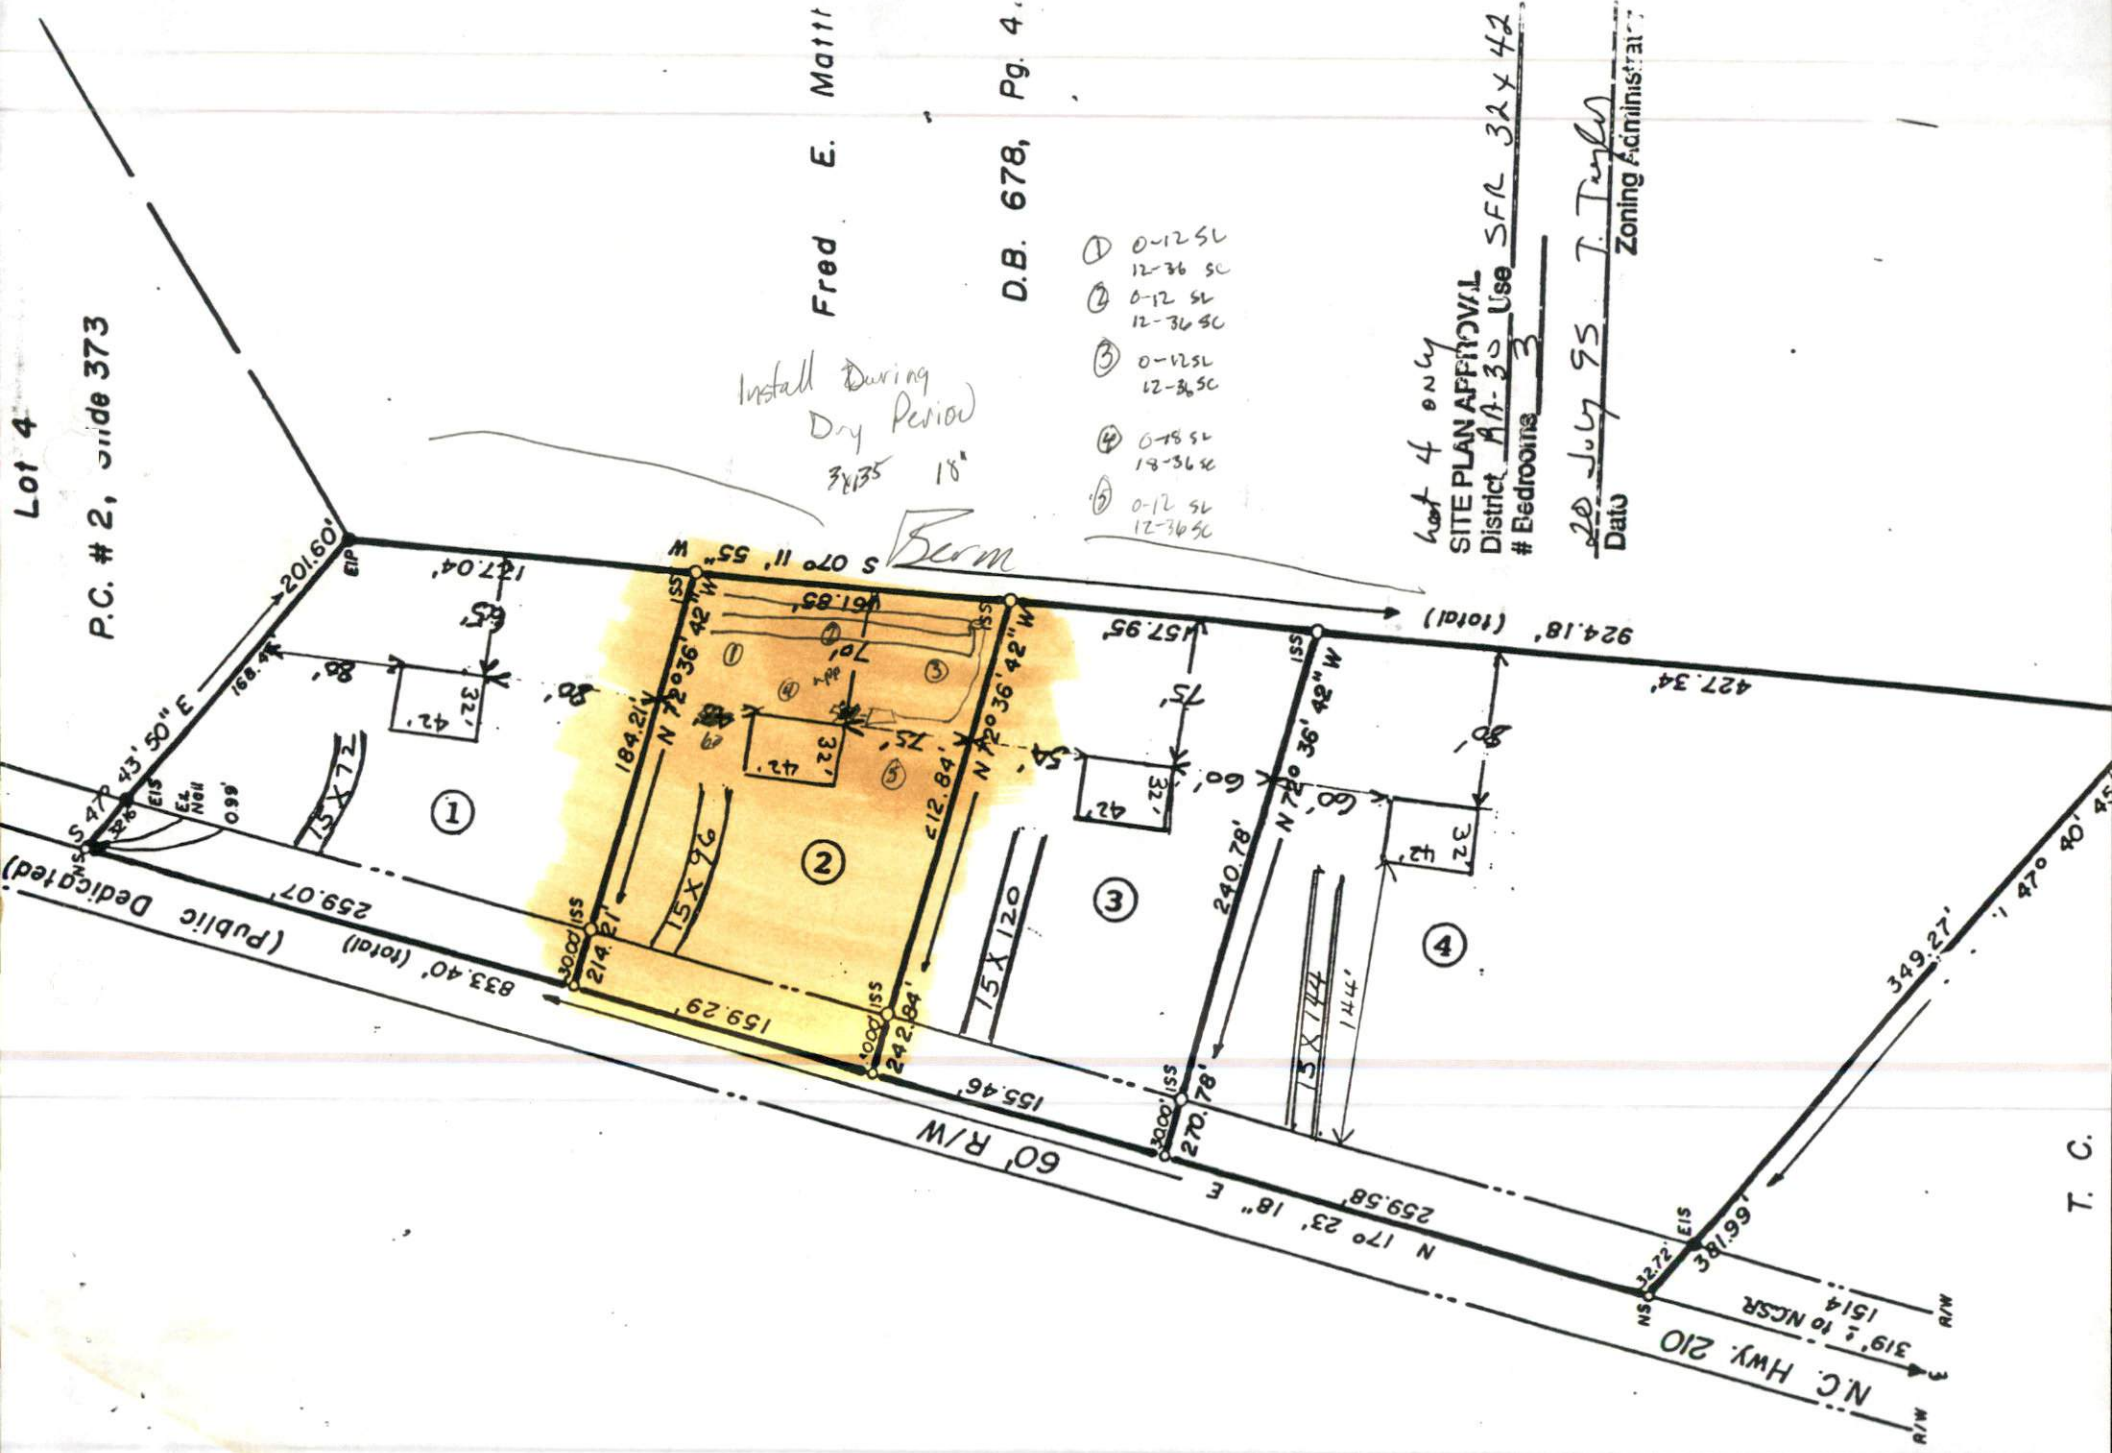

Install During
Dry Period
3x135 18"

Fred E. Matti
D.B. 678, Pg. 4.

- ① 0-12 SL
12-36 SC
- ② 0-12 SL
12-36 SC
- ③ 0-12 SL
12-36 SC
- ④ 0-12 SL
12-36 SC
- ⑤ 0-12 SL
12-36 SC
- ⑥ 0-12 SL
12-36 SC

Lot 4 only
SITE PLAN AFFIDAVIT
District AA-30 Use SFR 32x42
Bedrooms 3

20 July 95 T. Taylor
Date Zoning Administrator

T. C.