


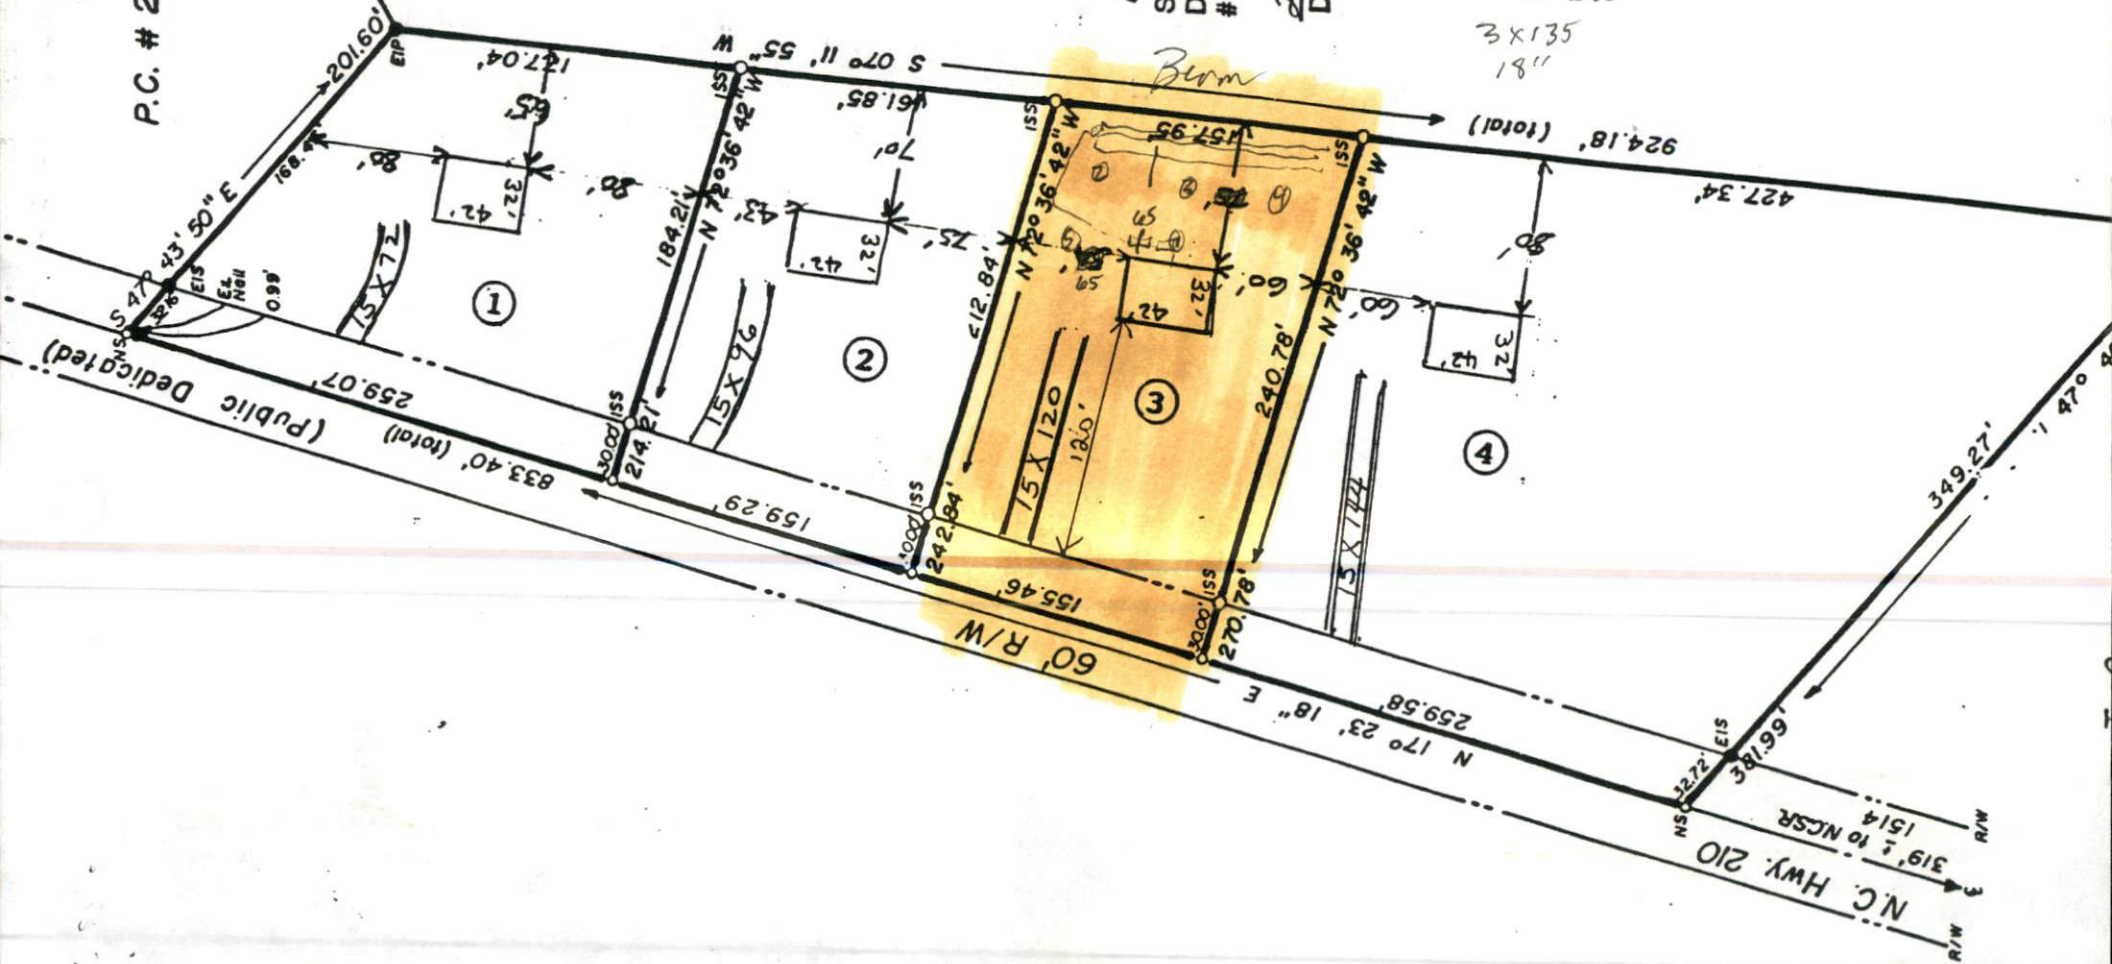

Fred E. Matt

D.B. 678, Pg. 4.

Let 3 Only
SITE PLAN APPROVAL
District 14A-30 Use SFA 32 x 42
Bedroom 3

20 July 95 T. Taylor
Date Zoning Administrator

1. 0-22 SL
22-36 SC
2. 0-18 SL
18-36 SC
3. 0-18 SL
18-36 SC
4. 0-18 SL
18-36 SC
5. 0-18 SL
18-40 SC
- 3 x 135
18"