

HARNETT COUNTY HEALTH DEPARTMENT
ENVIRONMENTAL HEALTH SECTION
307 CORNELIUS HARNETT BLVD.
LILLINGTON, NC 27546
910-893-7547 PHONE
910-893-9371 FAX

1950's Home
NO D box??

Compl. #1203

APPLICATION FOR REPAIR

NAME Steve Murphy PHONE # (HOME) 919-524-1000 PHONE # (WORK/CELL) 350866 Ct / Rd, NC 27606
ADDRESS 10721 Hwy 421 S Erwin, NC 28339 MAILING ADDRESS IF DIFFERS

IF RENTING, LEASING, ETC., LIST PROPERTY OWNER NAME Steve Murphy

SUBDIVISION NAME LOT # Hwy 421 STATE RD NAME & # .806 AC SIZE OF LOT OR TRACT

Type of dwelling ☐ Modular ☐ Mobile Home ☒ Stick built ☐ Other

Number of bedrooms 1 ☐ 2 ☐ 3 ☒ 4 ☒ or more ☐ Basement ☐ Other

Garage ☐ Yes ☒ No

Dishwasher ☐ Yes ☒ No

Garbage Disposal ☐ Yes ☒ No

Water Supply: ☐ Private Well

☐ Community System

☒ County

Directions from Lillington to your site: Hwy 421 S towards Erwin

Approximately 1 mile past Cape Fear Academy on right.

In order for Environmental Health to help you with your repair you will need to comply by completing the following:

1. A "surveyed and recorded map" and "deed to your property" (not your house) must be attached to this application along with a site plan showing (a) location of dwelling (b) location of driveway (c) location of any wells and other existing structures.
2. The outlet end of the tank and distribution box will need to be uncovered and property lines marked. After the tank is uncovered, property lines are marked and orange sign has been placed, you will need to call us at 910-893-7547 to let Environmental Health know that your site is ready for evaluation.
3. The system must be repaired within 30 days or the time set within receipt of a violation letter.

By signing below, I certify that all of the above information is correct to the best of my knowledge. False information will result in the denial of the permit. The permit is subject to revocation if the site plan, intended use, or ownership change.

Signature ALG

Date 1-15-10

1/26/10
N

HOMEOWNER INTERVIEW FORM


It is important that you answer the following questions for our inspectors. Please do not leave any blanks if possible and answer all questions to the best of your ability. Thank you.

Have you received a letter for a failing septic system from our office? [] YES ☒ NO

Also, within the last 5 years have you completed an application for repair for this site? [] YES ☒ NO

Installer of system Unknown / Purchased home in 99'
 Septic Tank Pumper _____
 Designer of System _____

- Number of people who live in house? 4 # adults 1 # children _____ # total
- What is your average estimated daily water usage? _____ gallons/month or day _____ county water
 If HCPU please give the name that the water bill is listed in? Linda Haire
- If you have a garbage disposal, how often is used? [] daily [] weekly [] monthly
- When was the septic tank last pumped? Never How often do you have it pumped? _____
- If you have a dishwasher, how often do you use it? [] daily [] every other day [] weekly
- If you have a washing machine, how often do you use it? [] daily ☒ every other day [] weekly [] monthly
- Do you have a water softener or treatment system? [] YES ☒ NO Where does it drain? _____
- Do you use an "in tank" toilet bowl sanitizer? [] YES ☒ NO
- Are you or any member in your family using long term prescription drug(s), antibiotics or chemotherapy?
 [] YES ☒ NO If yes, please list _____
- Do you put household cleaning chemicals down the drain? [] YES ☒ NO If so, what kind? _____
- Have you put any chemicals (paints, thinners, etc.) down the drain? [] YES ☒ NO
 If yes, what kind? _____
- Have you installed any water fixtures since your system has been installed? [] YES ☒ NO If yes, please list
 any additions including any spas, whirlpools, sinks, lavatories, bath/showers, toilets. _____
- Do you have an underground lawn watering system? [] YES ☒ NO
- Has any work been done to your structure since your initial move, such a roof, gutter drains, basement
 foundation drains, landscaping, etc? ☒ YES [] NO If yes, please list Tree Removal
- Are there any underground utilities on your lot? ☒ YES [] NO
 Please check all that apply [] Power [] Phone [] Cable [] Gas ☒ Water
- Describe what is happening when you have problems with your septic system and when was it first
 noticed. Letter received from HC on 1/14/10
- Do you notice the problem as being patterned or linked to a specific event (i.e., wash clothes, heavy rains,
 household guests)? [] YES ☒ NO If yes, please list _____

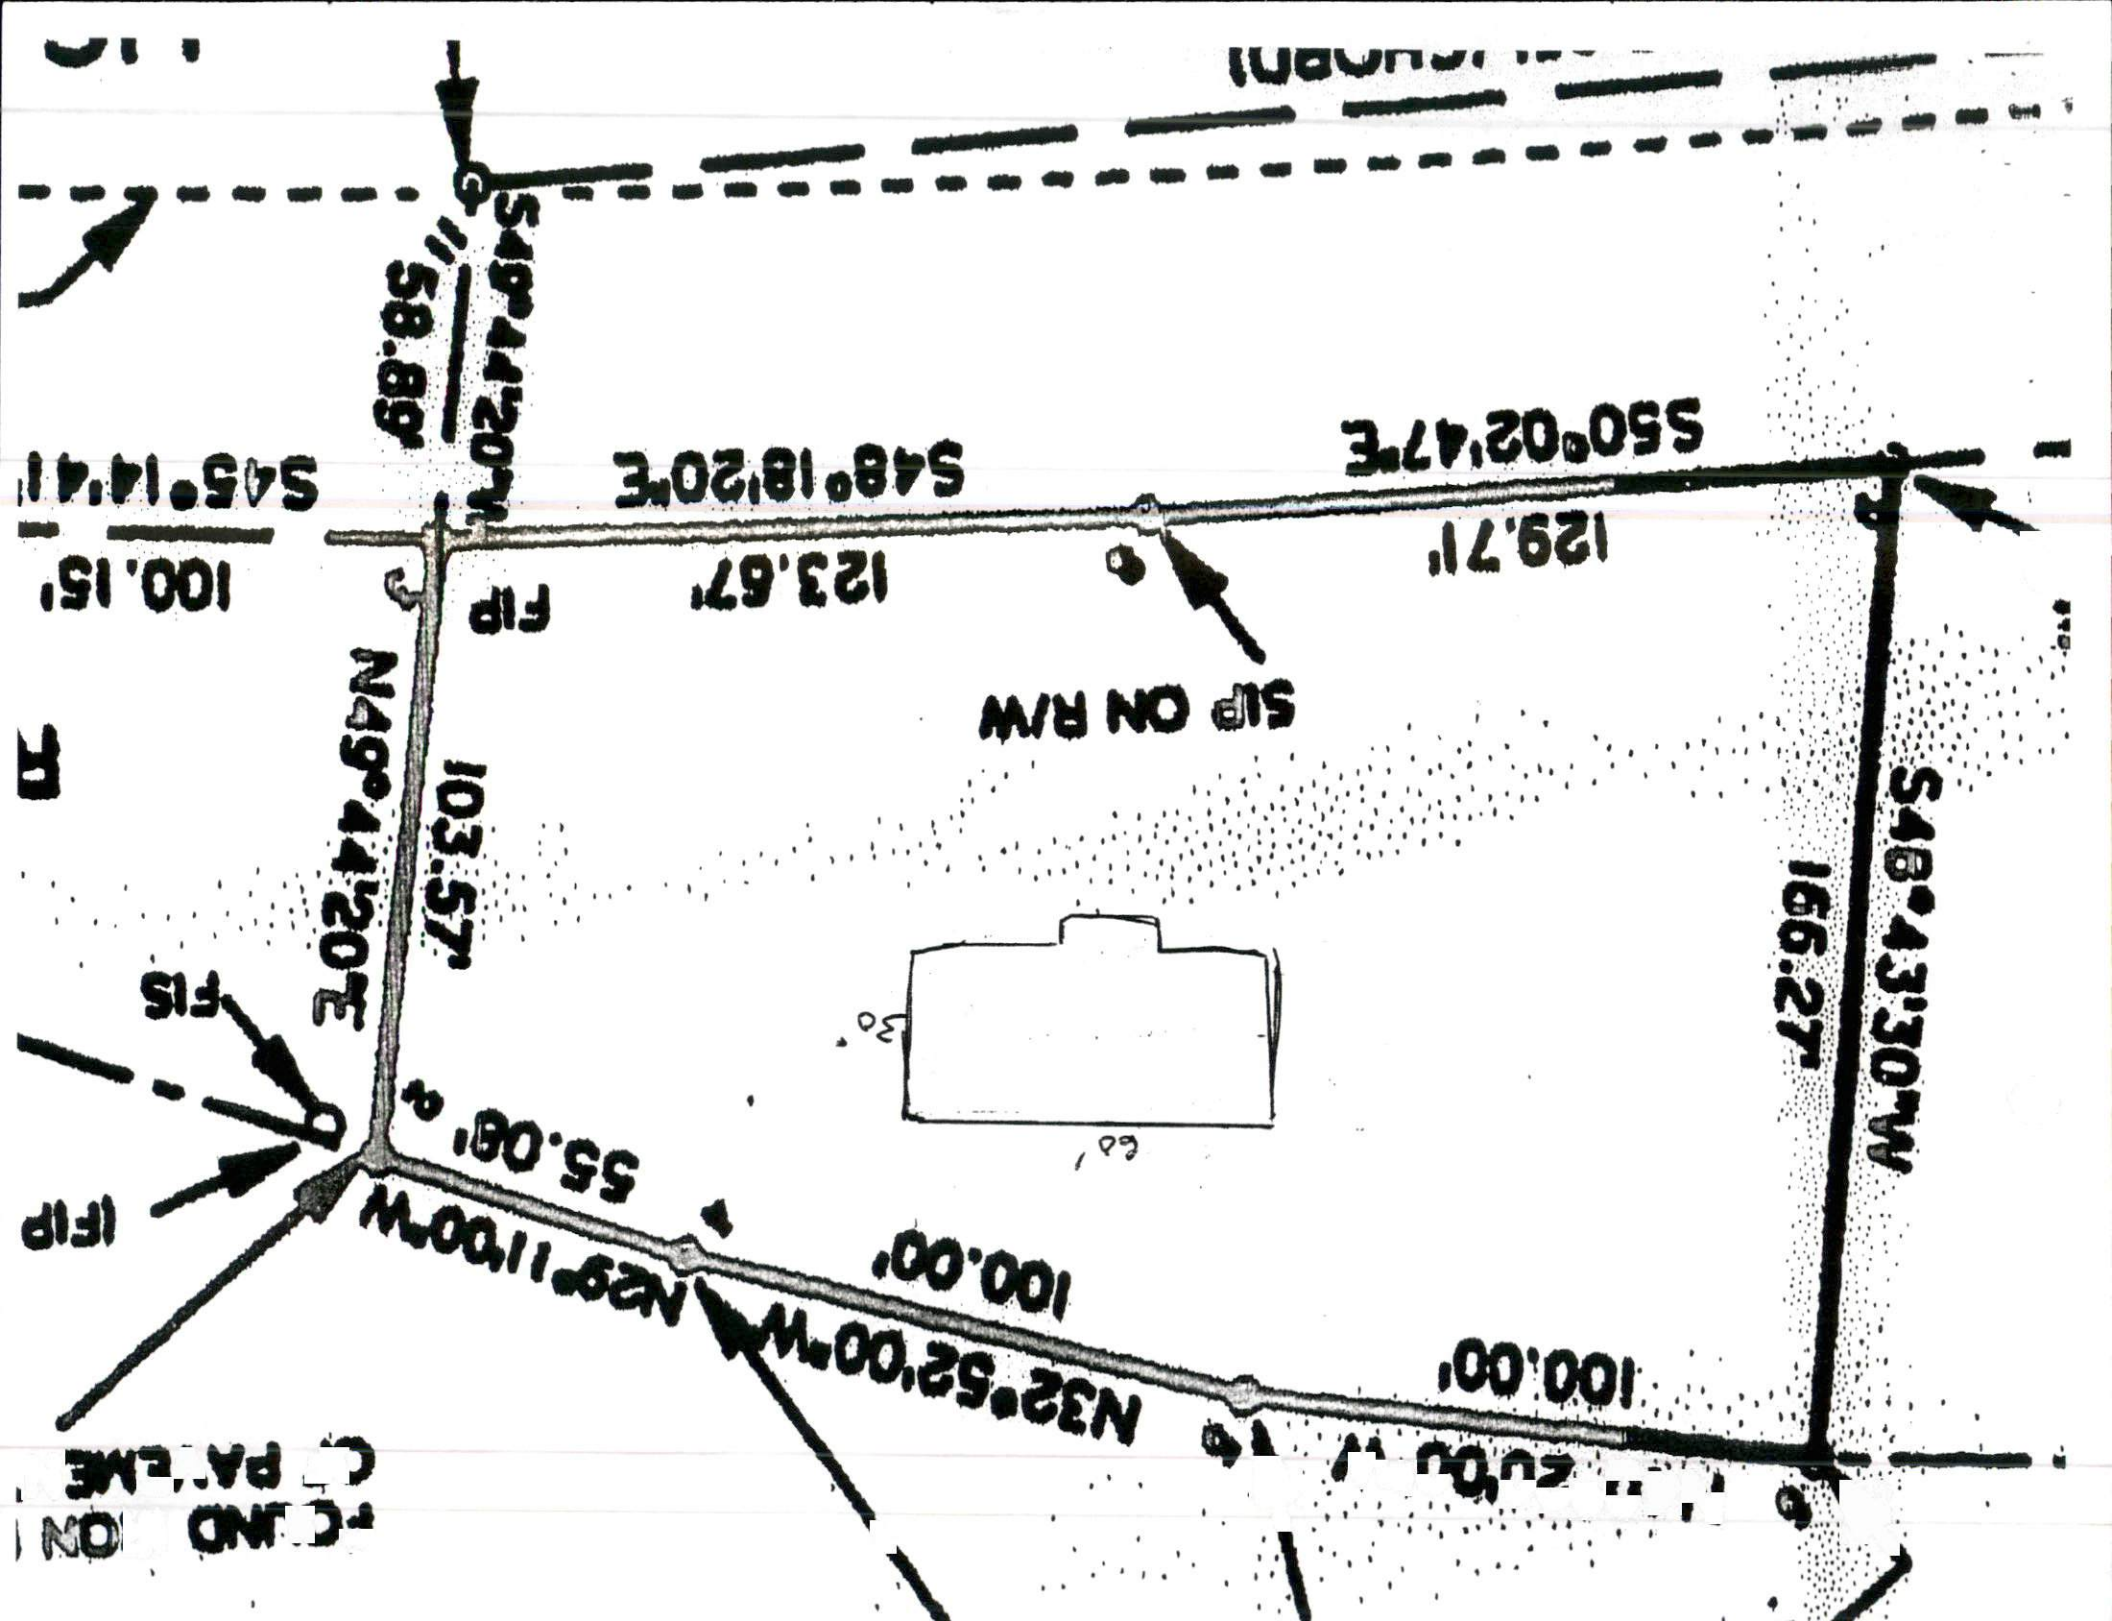



THIS DRAWING
WAS MADE UNDER MY
BOOK 329 PAGE 83
EARLY INDICATED AS DRAWN
10 OF PRECISION AS
PREPARED IN ACCORDANCE
3941 SIGNATURE, REGISTRATION
12/28/98



THIS SURVEY CREATED A
TIED BY AN ORDINANCE REGULATING PARCELS OF LAND

HARNETT COUNTY, NORTH CAROLINA
FILED DATE 2-9-99 TIME 4:30 P.M.
BOOK 329 PAGE 102-104
REGISTER OF DEEDS
KIMBERLY S. HARGROVE

LEGEND
R/W--RIGHT OF WAY
C/L--CENTERLINE
MB--MAP BOOK
PG--PAGE
SIP--SET IRON PIPE
FIS--FOUND IRON STAKE
CP--COMPUTED POINT
OB--DEED BOOK
FIS--FOUND IRON STAKE
NTS--NOT TO SCALE

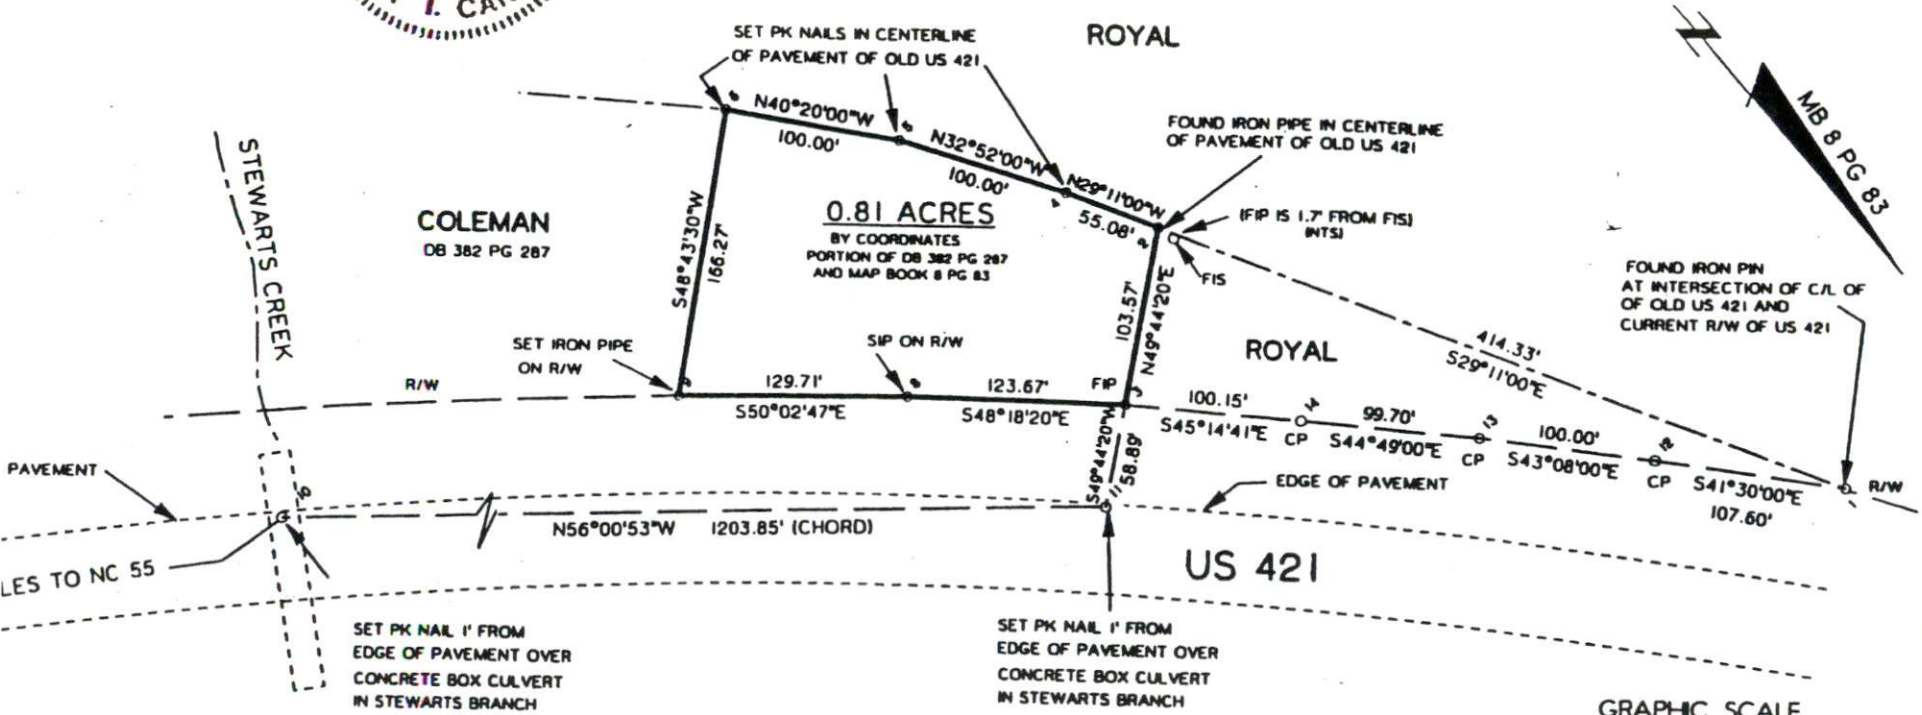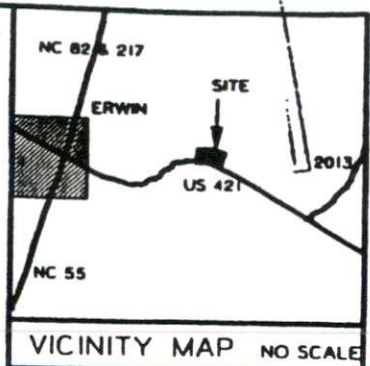


MURPHY MURPHY	SCALE	1"=100'	GROVE	TOWNSHIP
	DATE	REVISED 12/28/98 2/15/96	HARNETT	COUNTY, NC
	FIELD BOOK	69	PAGE	25
	CADFILE:	COLEMAN	DWG:	MAP
	REVISED 12/28/98--CHANGED NAME			
GAIRY CANADY SURVEYING 2756 KINSTON HIGHWAY PO BOX 915 RICHLANDS, NC 28574 910-324-4616 FAX 910-324-3808				



Soils Overlay Results

☐ Zoom in ☐ Zoom out ☒ Pan

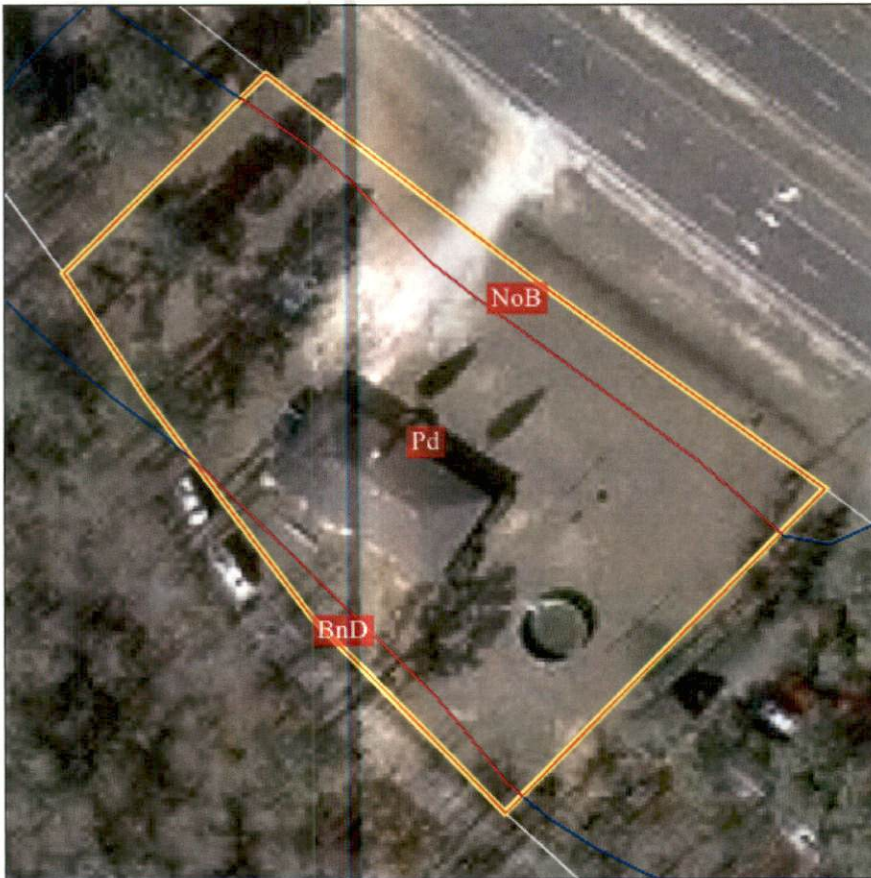

Map Scale = One Inch = 53 feet

Owner Information:

PID	070598 0072
NAME	MURPHY DAYNA BAYLES & HUSB
ADDRESS	3508 LELA COURT
CITYST	RALEIGH, NC 276060000
ACRES	0.8055443

Download Results: [SoilsPolygon_0705](#)

ID	Soil Name	Hydric	Description	Acres
1	BnD		Blaney loamy sand, 8 to 15 percent slopes	0.03
1	NoB		Norfolk loamy sand, 2 to 6 percent slopes	0.10
2	Pd		Pits-Dumps complex	0.67