

HARNETT COUNTY HEALTH DEPARTMENT
ENVIRONMENTAL HEALTH SECTION, PO BOX 09, LILLINGTON, NC 27546
APPLICATION FOR IMPROVEMENT PERMIT

NAME Clara ~~Michael~~ WOOD DATE 9-12-95
TELEPHONE NO. 894-7291
ADDRESS (current) P.O. BOX 1059 Coats N.C. 27521
PROPERTY OWNER Michael Wood
SUBDIVISION NAME Michael Wood phase I LOT NO. #4
STATE ROAD NAME Bailey STATE ROAD NO. 1541
DO YOU HAVE A LEGAL DEED TO THIS PROPERTY? YES ☒ NO ☐
IF NO, YOU MUST SHOW A PURCHASE AGREEMENT OR OTHER AUTHORIZATION.
DIRECTIONS Take Hwy 27 from Coats towards Benson
for 3 miles, turn left onto Bailey Rd.
go .6 mile to Brandon Lane lot #4 on culdesac
SIZE OF LOT OR TRACT 1.28 acres
Type of dwelling House Basement with plumbing no
Number of bedrooms 2 Garage no
Dishwasher no Garbage disposal no
WATER SUPPLY: PRIVATE WELL ☒ COMMUNITY SYSTEM ☐ COUNTY


- 1) A surveyed and recorded map must be attached to this application along with a site plan showing: 1) Location of dwelling, 2) Location of driveway, 3) Location of any wells and other existing structures. A copy of the deed must also be attached.
- 2) Read and complete all items in the "Instructions for Soil Evaluation."
- 3) If your property is located in the Northern Half of the county (North of the Cape Fear River) a zoning permit must be obtained from the Planning Department before an improvement permit can be issued by this department.

This certifies that all of the above information is correct to the best of my knowledge. Any false information will result in the denial of the permit. Once the permit is issued, it is good for a period of five years. The permit is subject to revocation if the site plan, intended use, or ownership change.

Signature of Owner or
Authorized Agent ONLY

Michael J. Wood

SITE PLAN APPROVAL
 District RA-20M Use
 # Bedrooms 2
 SFR Moved to Lot 4
 Date 9/12/95
 M. Malle
 Zoning Administrator
 Not to Scale - Mountain
 minimum setbacks

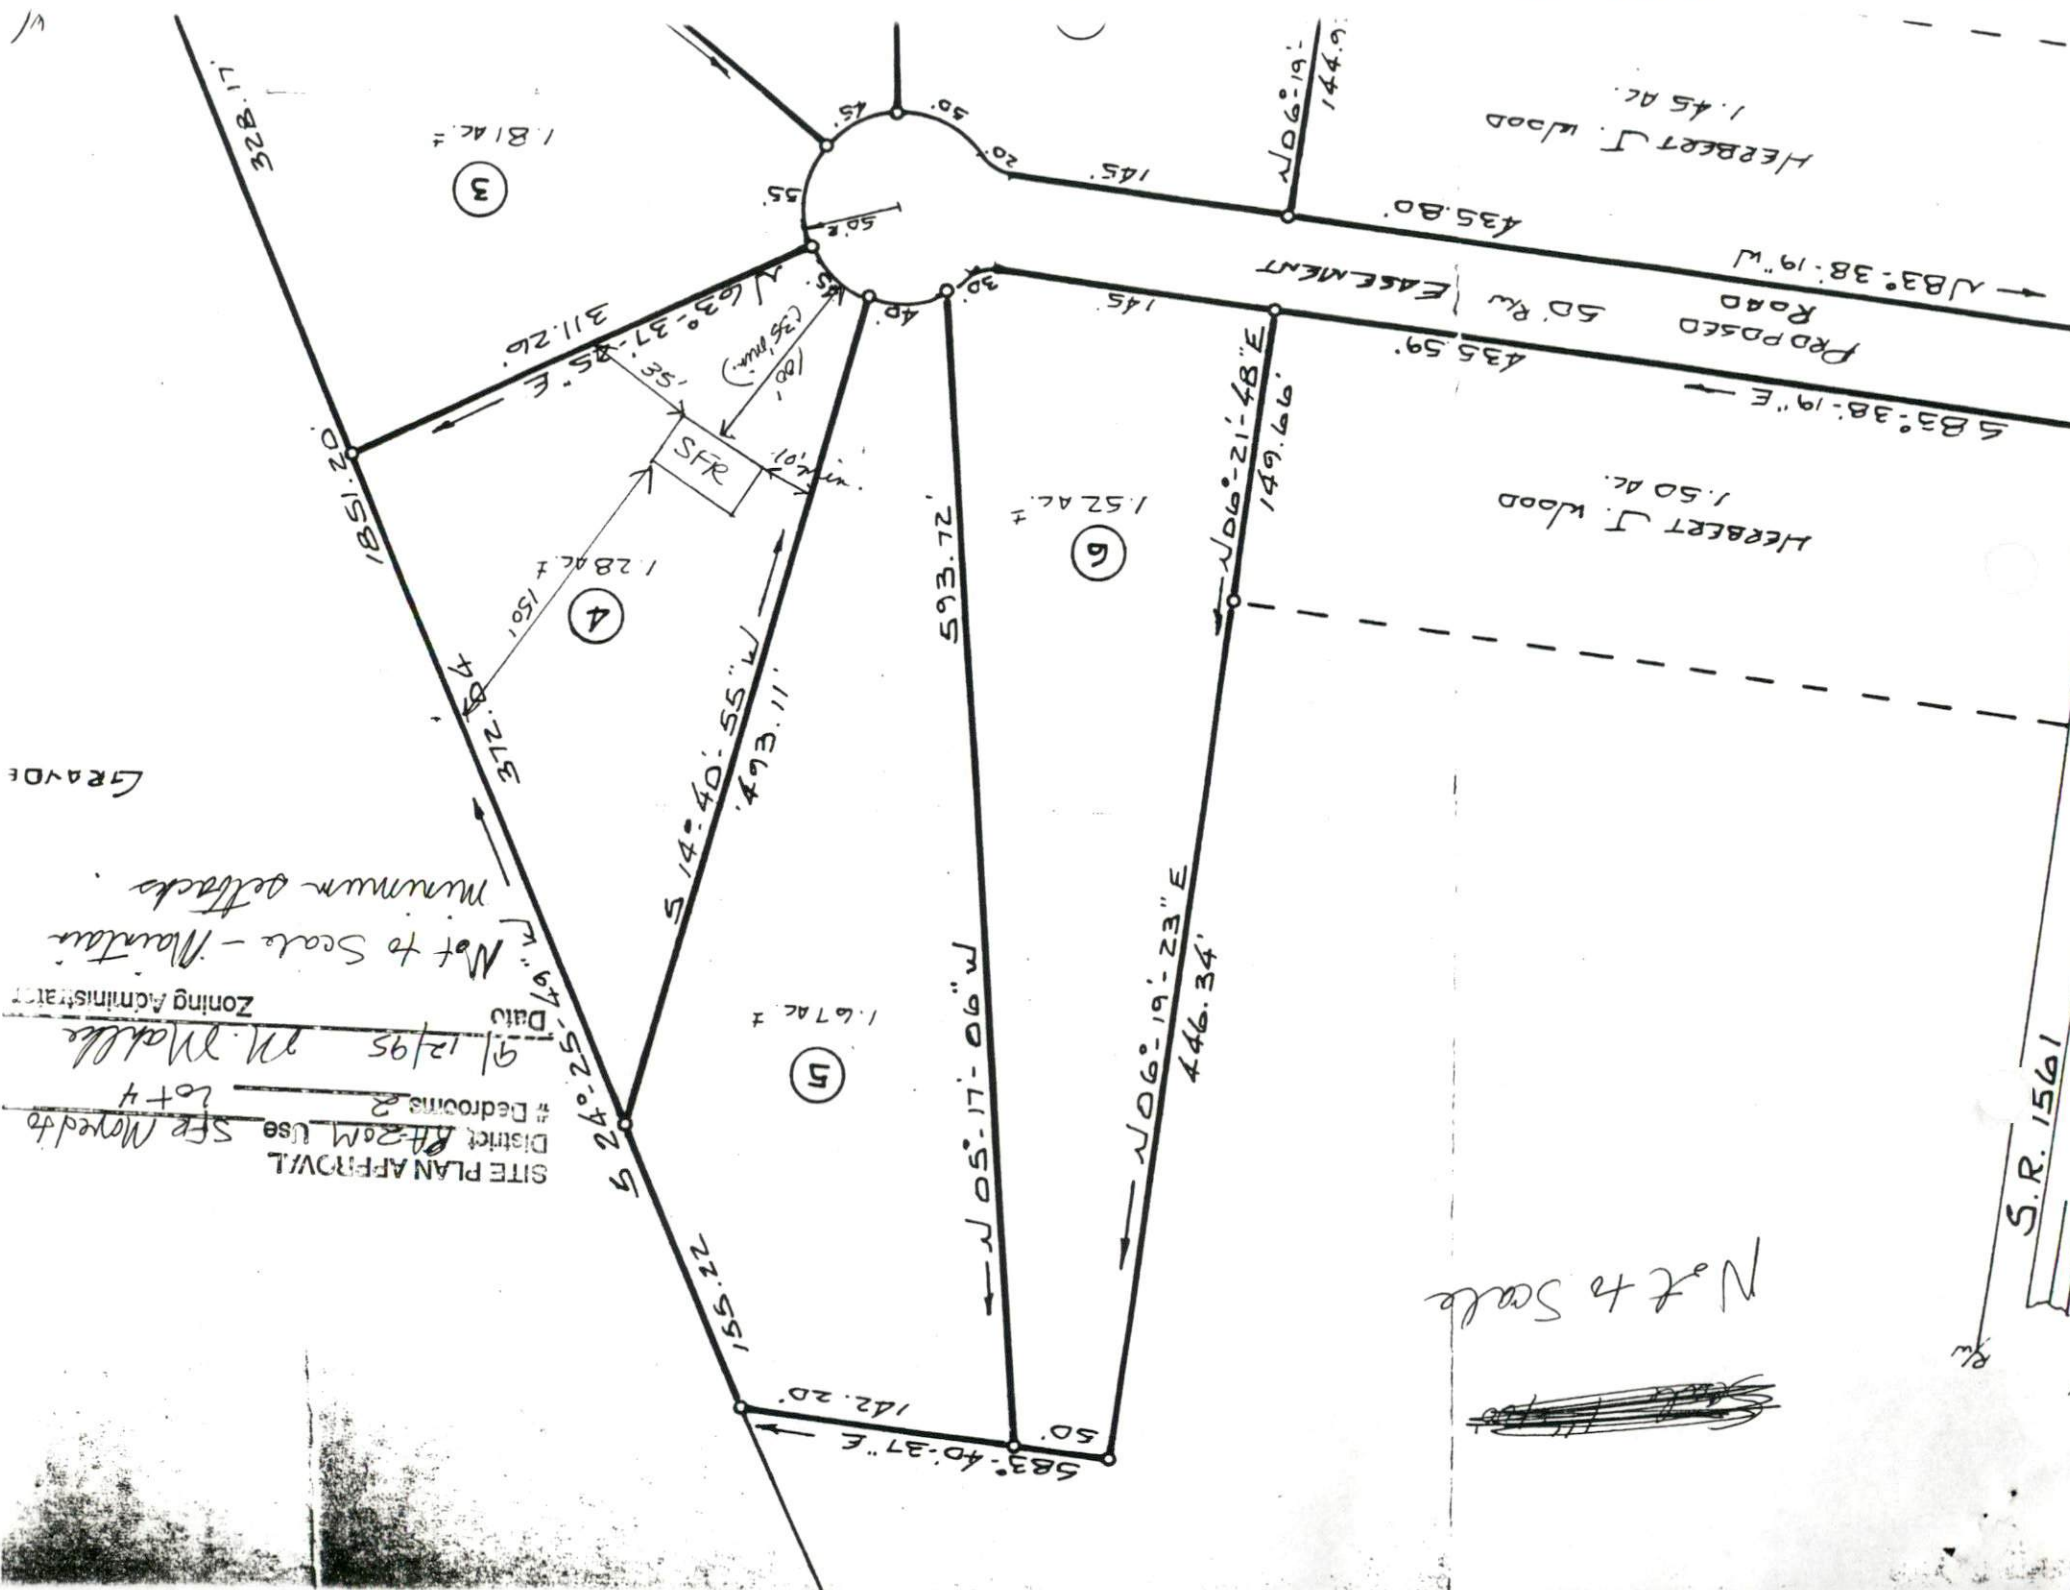

Not to Scale

S.R. 1561

Enviro Health

County of Harnett

DEPARTMENT OF PLANNING ZONING PERMIT

No 3694

Date September 12, 1995

Owner Michael Wood (Clara Wood)

Address: PO Box 1059 Coats NC 27521

Zoning District: RA-20M

Use Classification: Moving sfr on property 2 bedrooms

Permit Number: Lot 4 Herbert J. Wood S/D Brandon Lane off 1561

Provided the person accepting this permit shall in every respect conform to the terms of the application on file in the Zoning Administrator's office and to the provisions of the Statutes and Ordinances regulating development in Harnett County. Any VIOLATION of the terms above stated immediately REVOKES this PERMIT.

NOTICE: This structure is not to be occupied until a CERTIFICATE OF OCCUPANCY is issued by the Building Official.

PERMIT EXPIRES SIX MONTHS FROM DATE OF ISSUANCE.

PLANNING DEPARTMENT
893-7525