

HTE# Repair

Harris County Department of Public Health

23673

PERMIT # 20136

Operation Permit

☐ New Installation ☐ Septic Tank ☒ Nitrification Line ☒ Repair ☐ ExpansionPROPERTY LOCATION: 560 Juny RdName: (owner) Michael J. Lohman

SUBDIVISION _____

LOT # _____

System Installer: Ricky Holland


Registration # _____

Basement with plumbing: ☐ Garage ☐ Number of Bedrooms 3Type of Water Supply: ☐ Community ☐ Public ☒ Well Distance from well 50 feetSystem Type: HTG Types V and VI Systems expire in 5 years.

(In accordance with Table V a)

Owner must contact Health Department 6 months prior to expiration for permit renewal.

This system has been installed in compliance with applicable North Carolina General Statutes, Rules for Sewage Treatment and Disposal, and all conditions of the Improvement Permit and Construction Authorization.

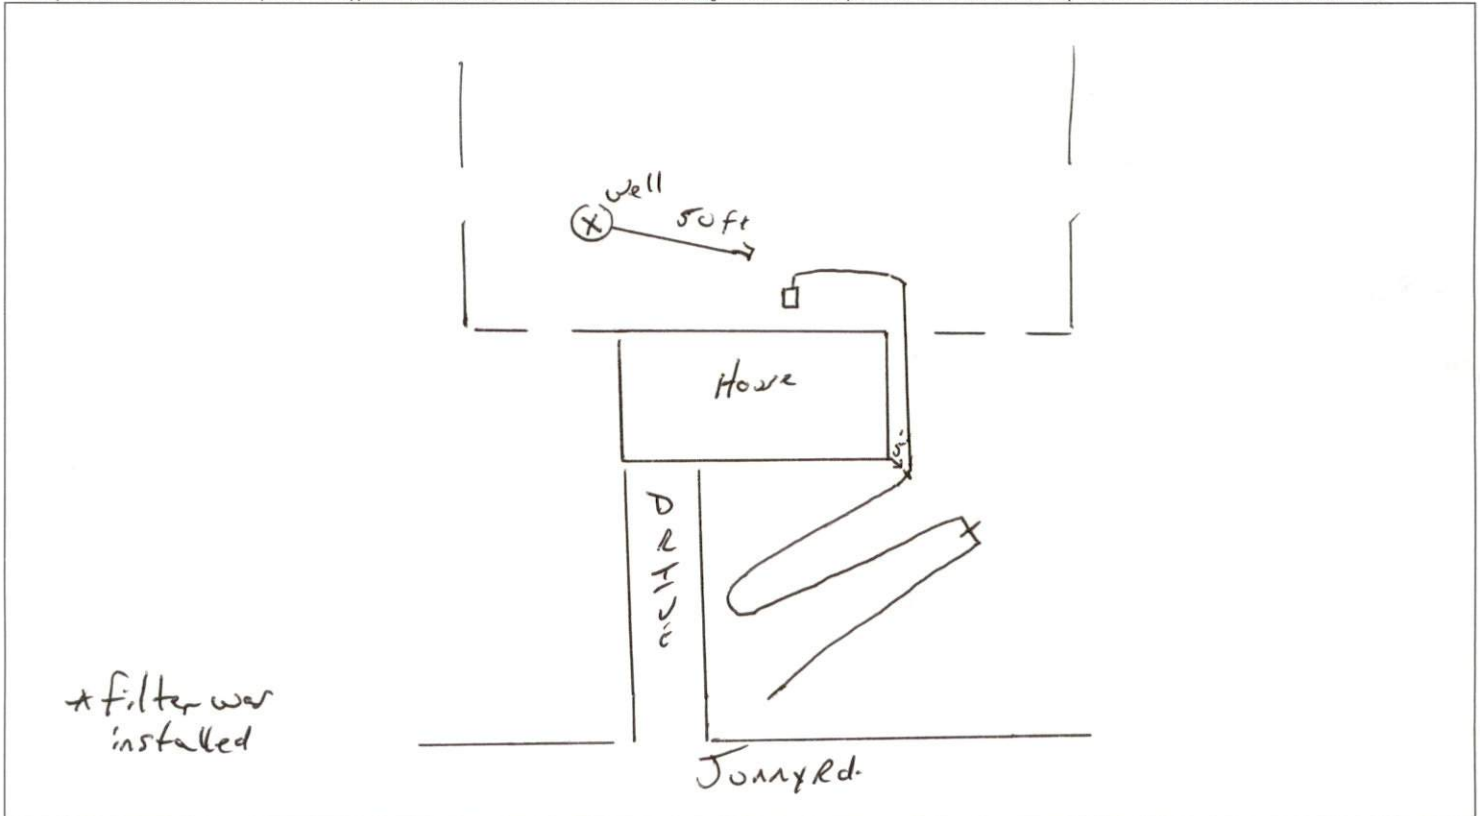

PERMIT CONDITIONS:

I. Performance: System shall perform in accordance with Rule .1961.

II. Monitoring: As required by Rule .1961.

III. Maintenance: As required by Rule .1961. Other: _____

Subsurface system operator required? Yes ☐ No ☐

If yes, see attached sheet for additional operation conditions, maintenance and reporting.

IV. Operation: _____

V. Other: _____

☐ D-Box ☐ Pump ☐ Alarm ☐ H2O Line ☐ PWR Line

Following are the specifications for the sewage disposal system on the above captioned property.

Type of system: ☐ Conventional ☒ Other FFFlow Septic Tank: Existing gallons Pump Tank: _____ gallonsSubsurface No. of exact length width of depth of
Drainage Field ditches 1 of each ditch 240 feet ditches 3 feet ditches 18-30 inches

French Drain Required: _____ Linear feet

Authorized State Agent Greg McSwain, RCHSDate 5/28/2015