



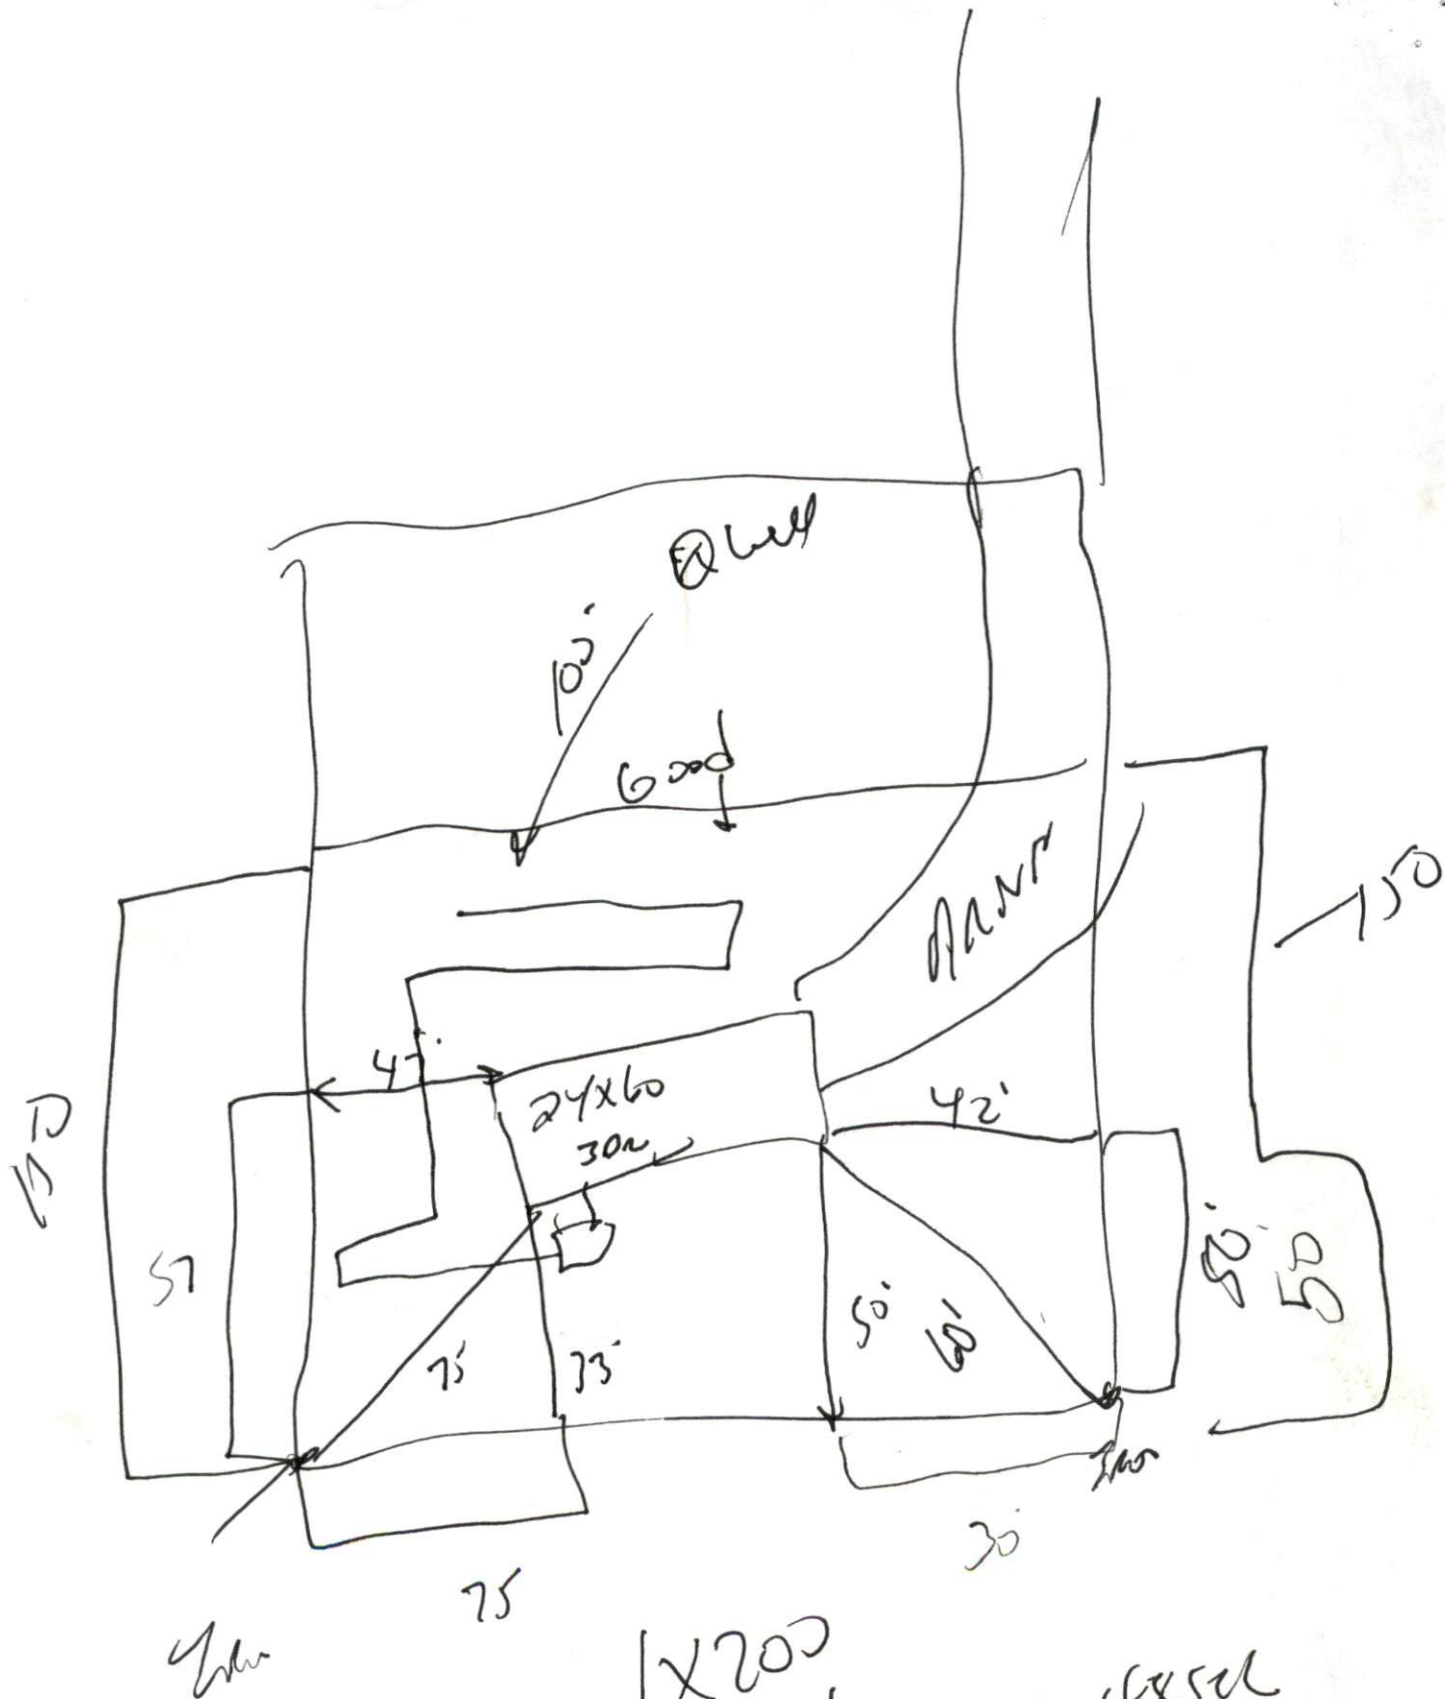

1x200
18-24

O-485u
L7AR
.6

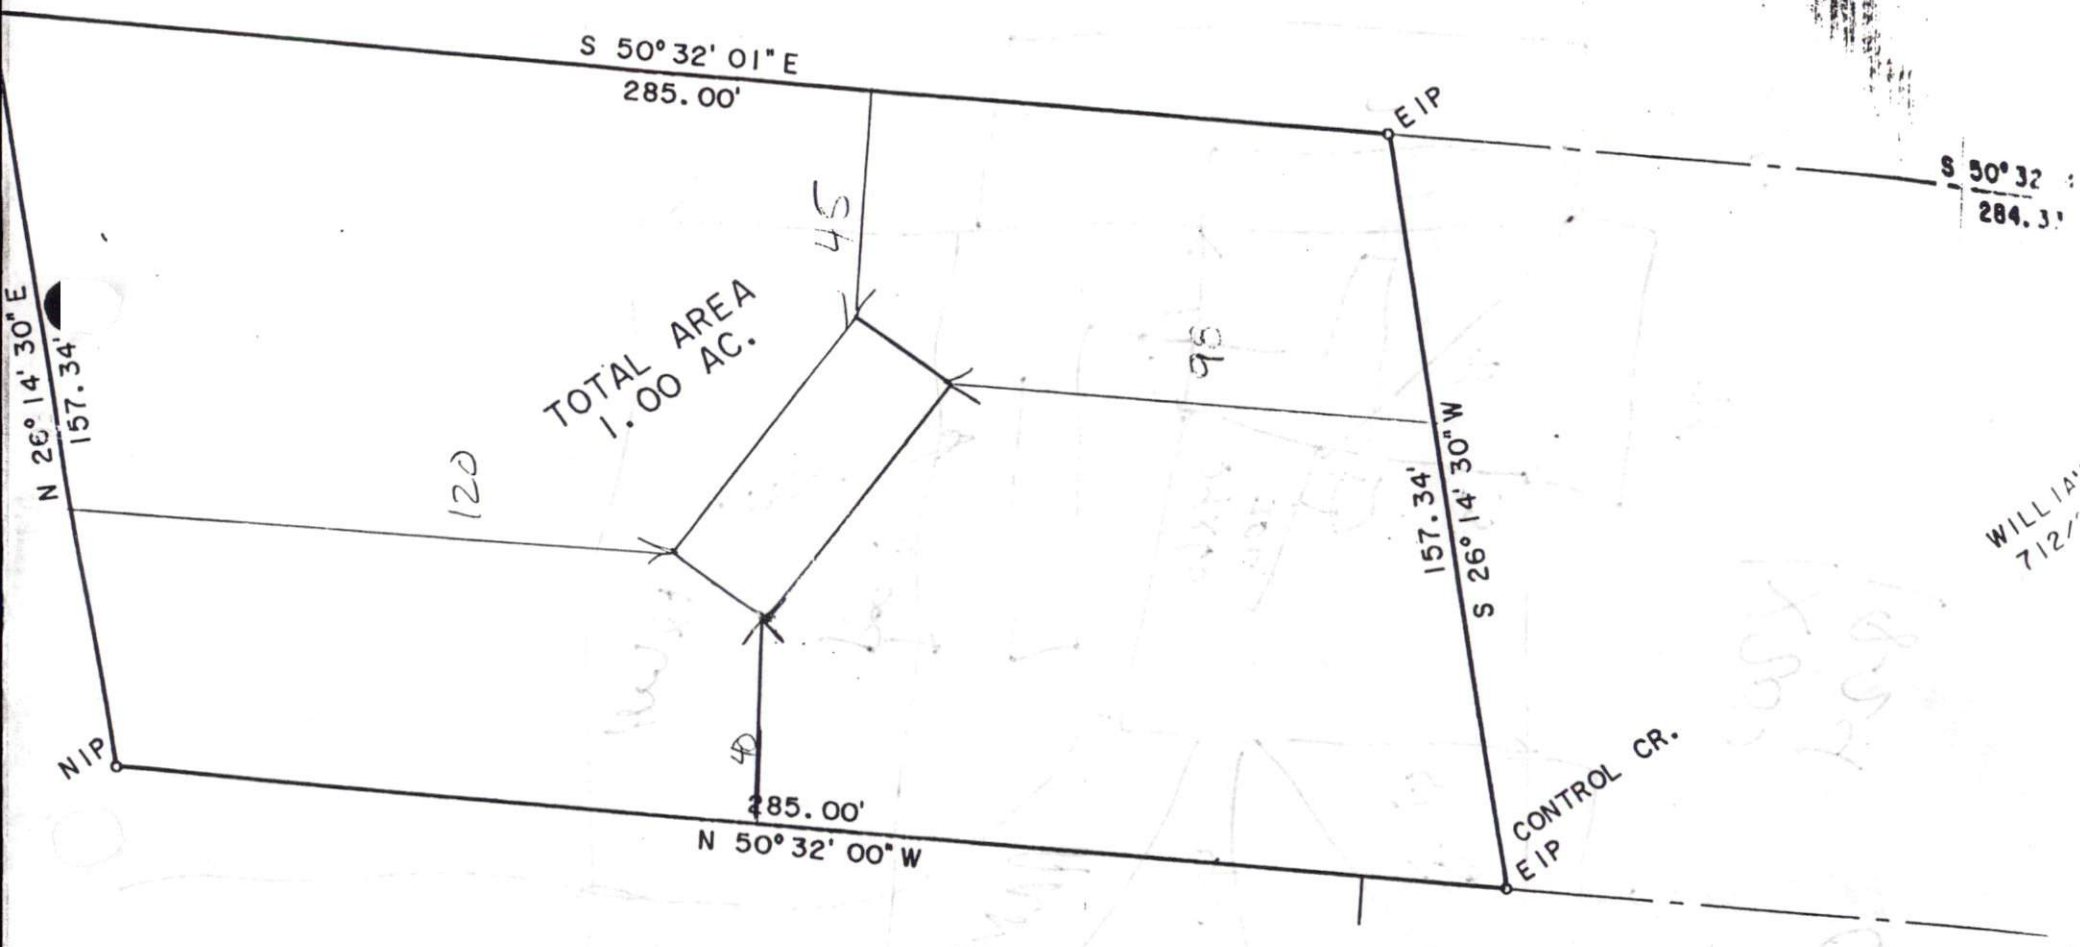

SITE PLAN APPROVAL

DISTRICT MMH USE DW.M.H.
 #BEDROOMS 3

7-6-98
 [Signature]
 Zoning Administrator

PROPOSED 30' ACC'