

SITE/SOIL EVALUATION
FOR
ON-SITE WASTE WATER

APPLICANT: Kimberly Loomis PHONE: 910-944-6002 APPLICATION DATE: 7/31/98
ADDRESS: 302 W. Maple Ave. Aberdeen, NC 28315
COUNTY: HARNETT PROPERTY SIZE: 16 acres PROPOSED FACILITY: 3 Bdr. residence
LOCATION OF SITE: Hillman Grove Rd to R on Gainsborough Rd. at end on C
WATER SUPPLY: On-Site Well X Community _____ Public _____ Other _____ EVALUATION BY: Auger Boring X Pit _____ Cut _____


FACTORS		PROFILES									
		1	2	3	4	5	6	7	8	9	
LANDSCAPE POSITION	.1940										
SLOPE (%)	.1940										
HORIZON 1 DEPTH		0-24	0-24	0-24							
Texture Group	.1941(A)(1)	SL	SL	SL							
Consistence	.1941	vfr	vfr	vfr							
Structure	.1941(A)(2)	GR	GR	GR							
Mineralogy	.1941(A)(3)	SEXP	SEXP	SEXP							
HORIZON 2 DEPTH		24-34	24-30	24-↓							
Texture Group	.1941(A)(1)	LS	LS	L/SL							
Consistence	.1941	vfr	vfr	FR							
Structure	.1941(A)(2)	GR	GR	SBK							
Mineralogy	.1941(A)(3)	SEXP	SEXP	SEXP							
HORIZON 3 DEPTH		34-↓	30-↓								
Texture Group	.1941(A)(1)	L	L/SL								
Consistence	.1941	fr	FR								
Structure	.1941(A)(2)	GR	SBK								
Mineralogy	.1941(A)(3)	SEXP	SEXP								
HORIZON 4 DEPTH											
Texture Group	.1941(A)(1)										
Consistence	.1941										
Structure	.1941(A)(2)										
Mineralogy	.1941(A)(3)										
SOIL WETNESS	.1942	748"	748"	36"							
RESTRICTIVE HORIZON	.1944	—	—	—							
SAPROLITE	.1943/.1956	—	—	—							
CLASSIFICATION	.1948	S	S	PS							
LONG TERM ACCEPTANCE RATE	.1955	.6	.6	.5							

AVAILABLE SPACE (.1945): Suitable SITE LONG TERM ACCEPTANCE RATE: .6 for system / .5 for repair
OTHER FACTORS (.1946): — SYSTEM TYPE: conventional
SITE CLASSIFICATION (.1948): PS for Repair / S for system
EVALUATED BY: Vence Dodge / Melissa Lindsay, R.S. OTHERS PRESENT: NONE
COMMENTS:

360 gpd
 600 ft²
 200 ft 21' x 67'
 367' lines conv.

Repair Area - 5 LTAR
 2085 ft. 240 ft
 380' lines conv.
 21' x 80'

well H₂O 2100 ft.

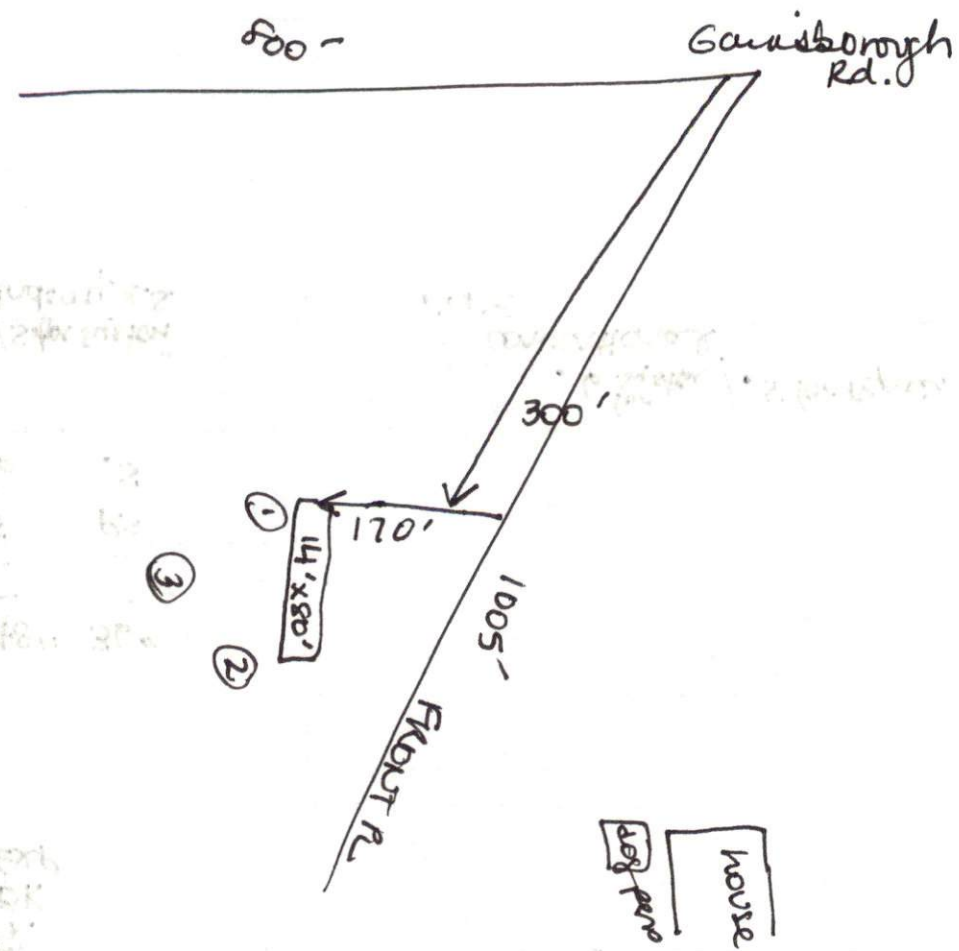

Handwritten notes, possibly a list of measurements or data, arranged in columns. Some legible text includes '1005', '170', '14' x 80'', and '300'.


Handwritten notes at the bottom of the page, including '8/12/11' and '2100 ft'.

Owner: Hillman Co. Inc.
Address: SR 1106-Hillman Grove Rd.

Location of Property: 27 W Hillman Grove Rd
turn W. Go 2 1/2 miles on R is Gainsborough
Rd. all the way to the end of 60 Ft. deeded
Access Rd. Go by telephone poles.

Scale 1" = 50'
IP #15031

Date-8/28/98

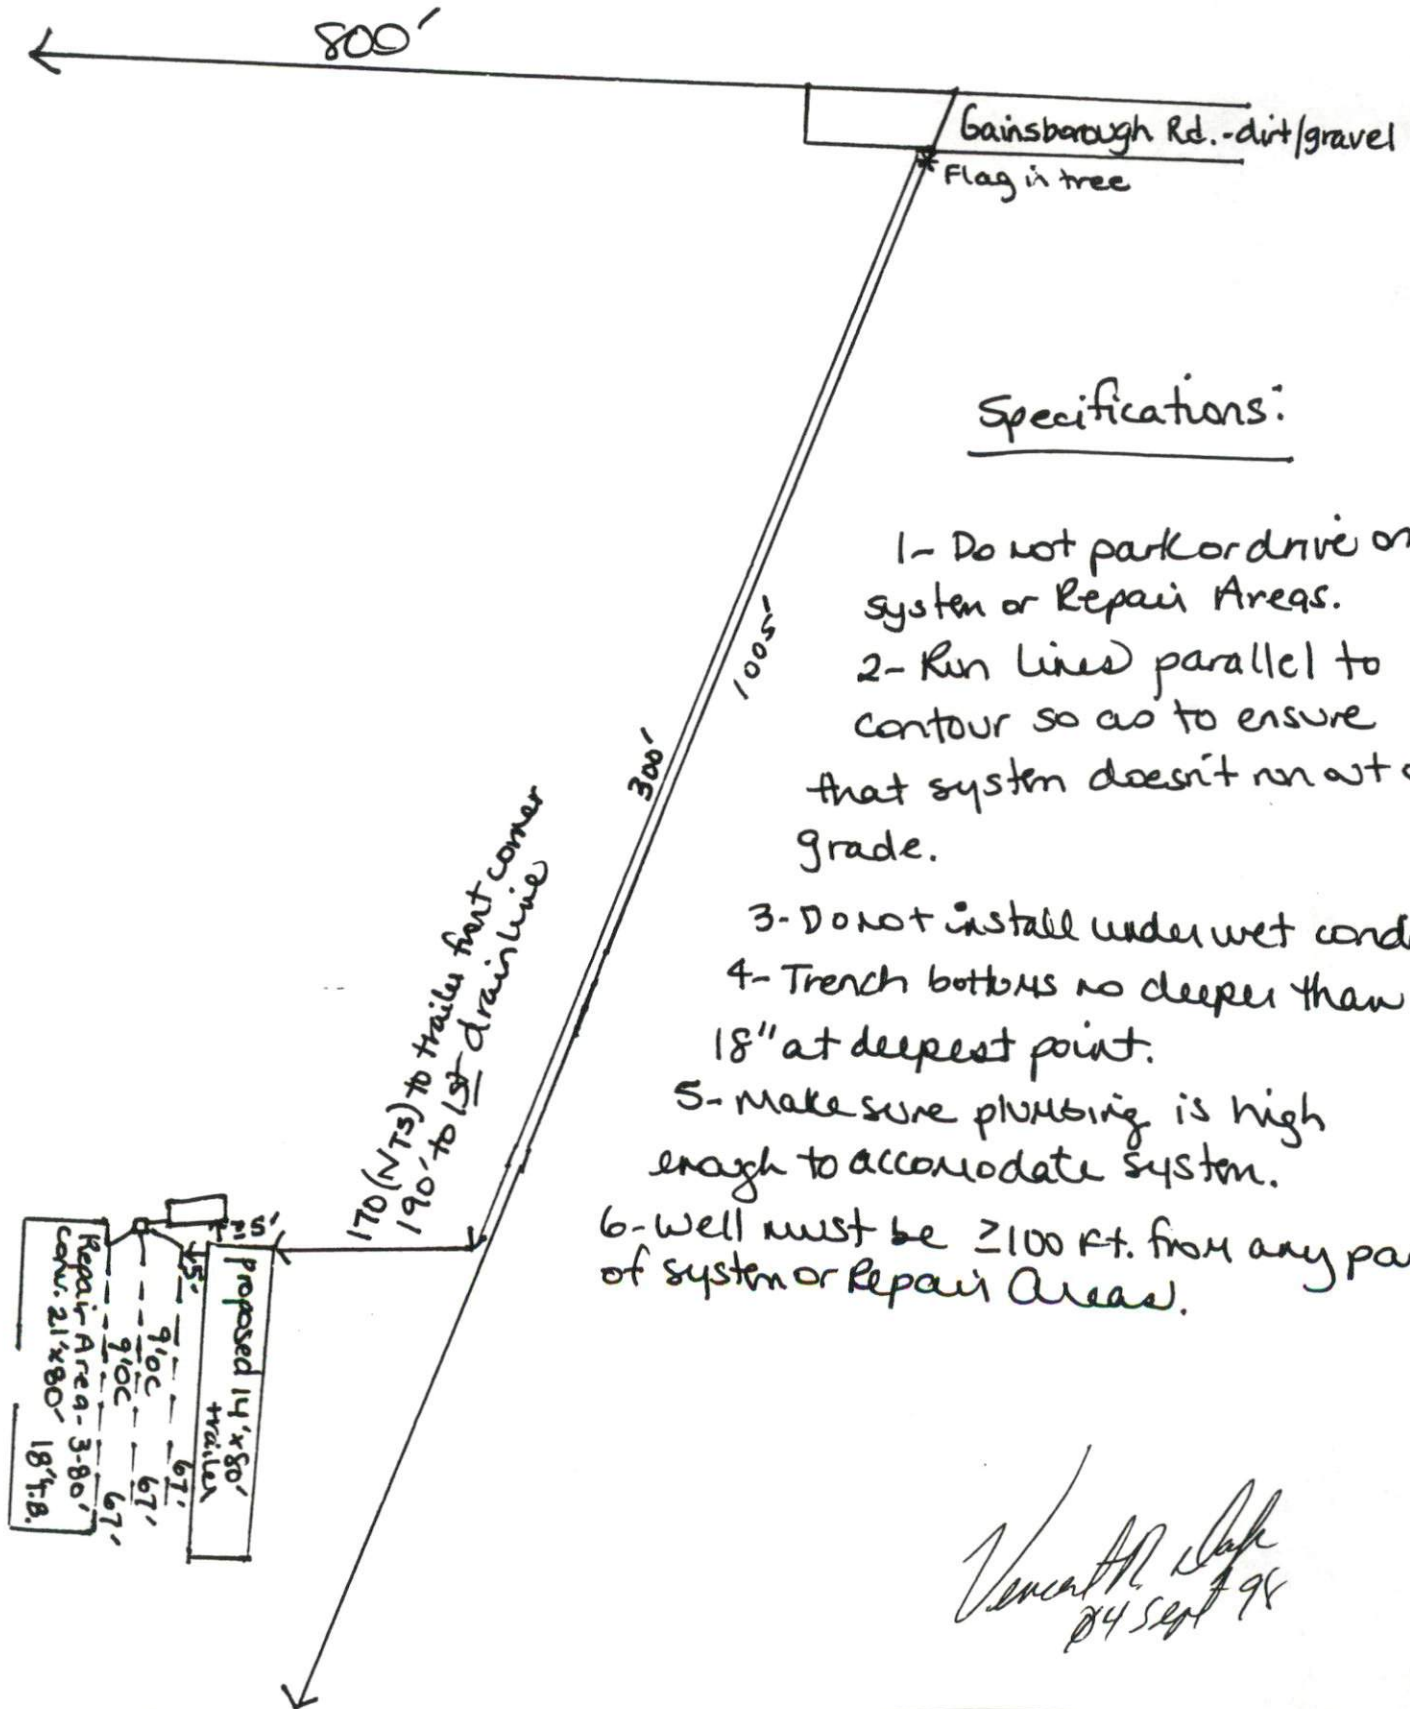

Vernon M. Clark
24 Sept 98