
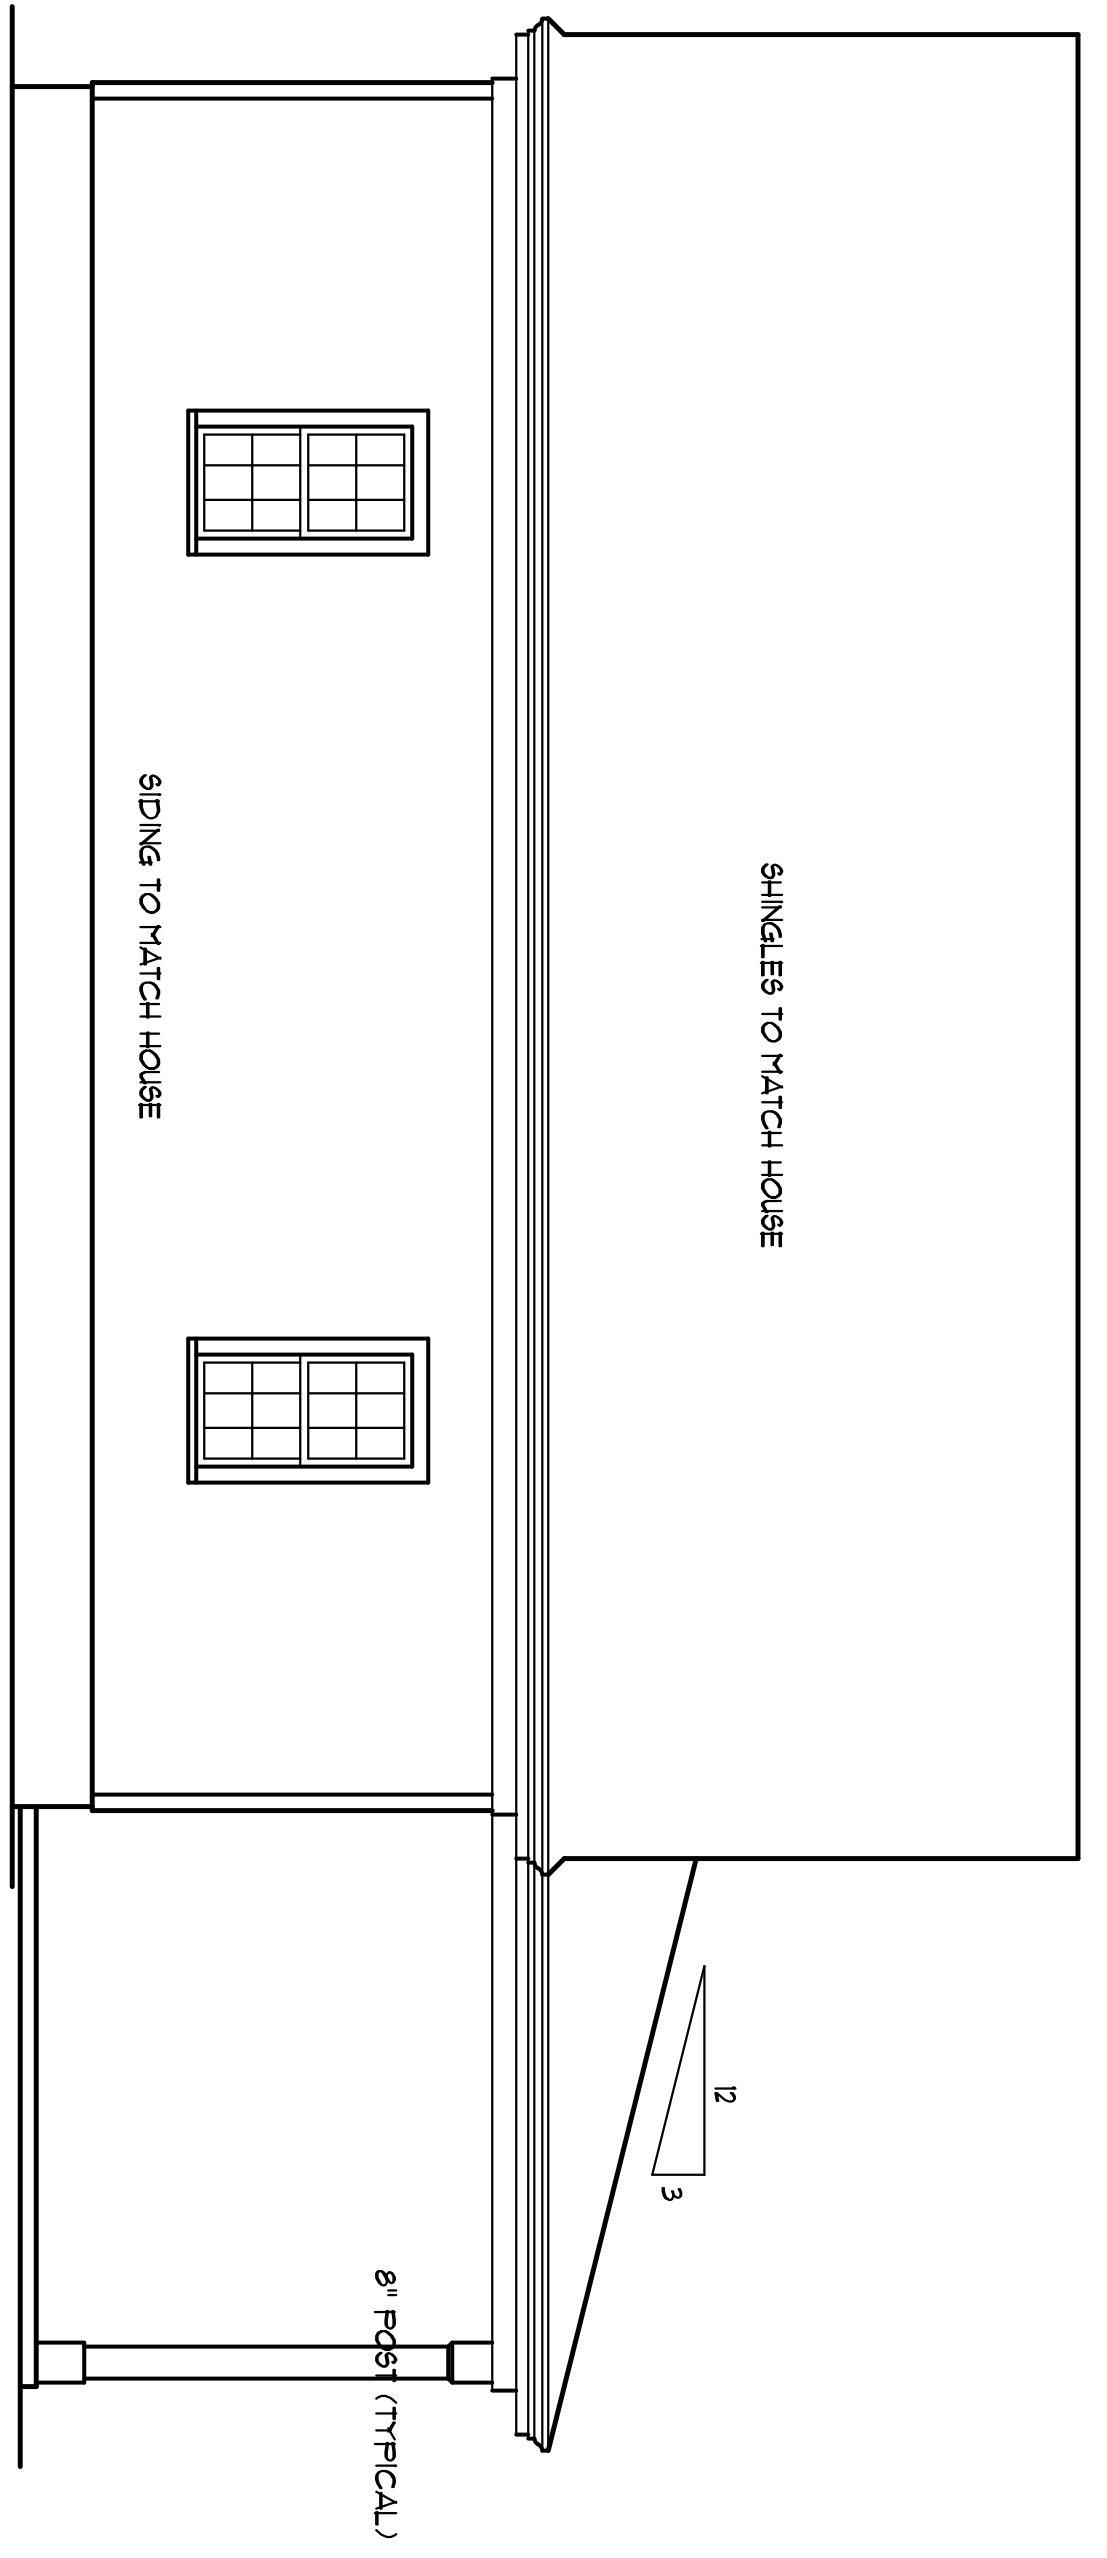



**ATTIC SPACE VENTILATION**  
MAIN ROOF  
ATTIC AREA = 182 SQ. FT.  
REQUIRED AREA = A/300 = 344 SQ. FT.

NOTE:  
ALL EAVES TO HAVE 2" CONTINUOUS SOFFIT VENT  
ALLOW 1" AIR SPACE ABOVE INSULATION FOR AIR FLOW

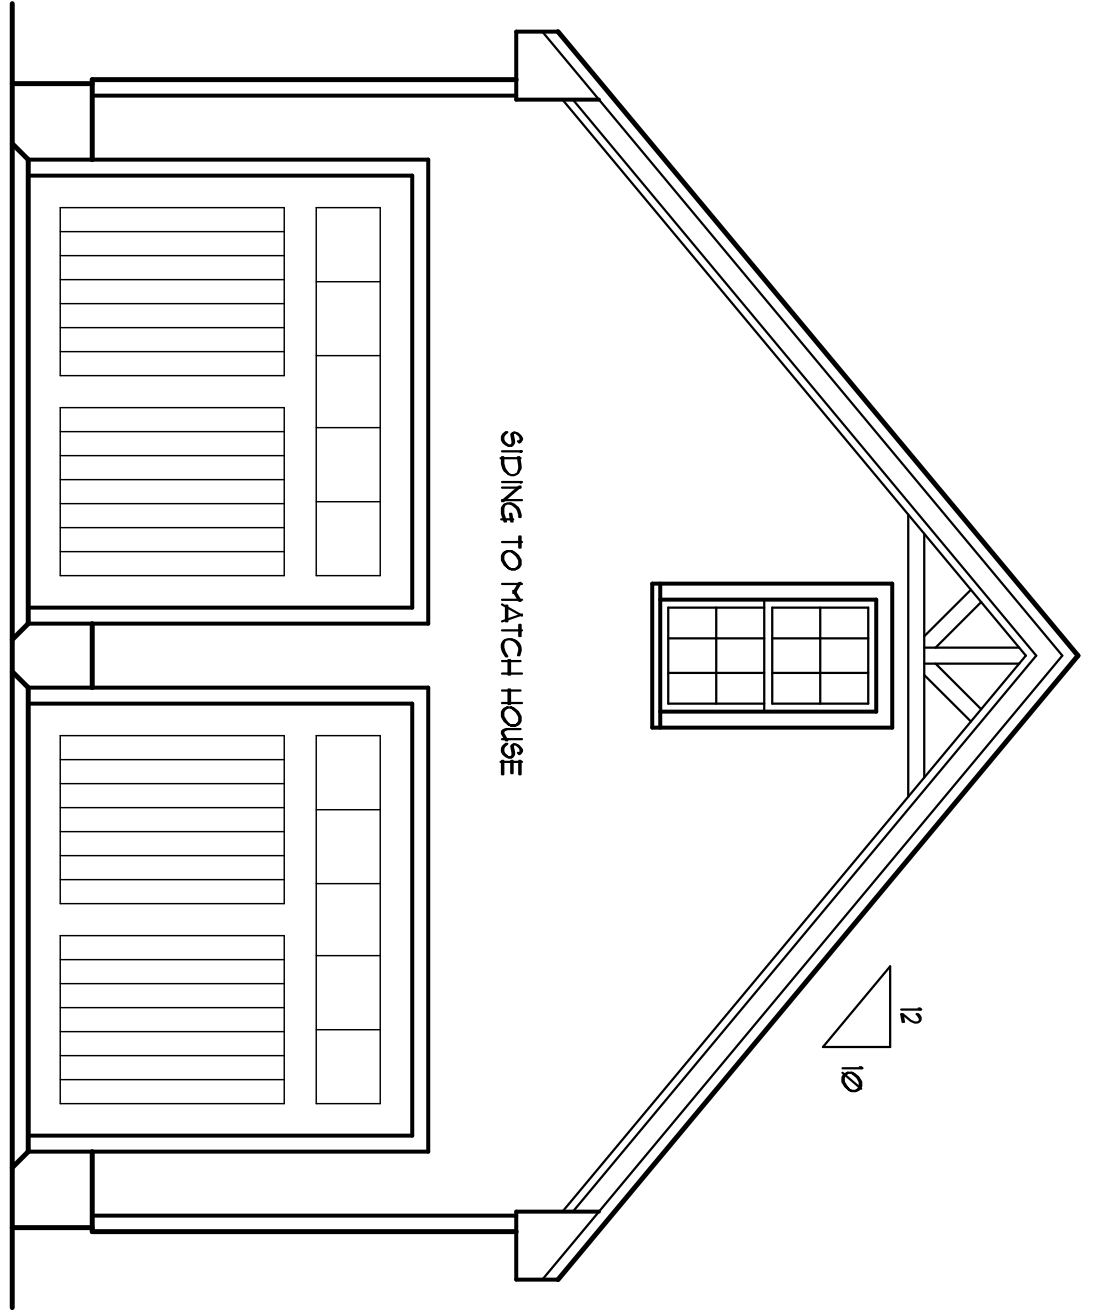

BUILDER SHALL VERIFY ALL DIMENSIONS AND CONDITIONS AT TIME OF CONSTRUCTION.  
ALL CONSTRUCTION SHALL CONFORM TO THE LATEST EDITION OF THE NC STATE BUILDING CODE.  
DIMENSIONS GOVERN OVER SCALE.  
VERIFY ALL MECHANICAL REQUIREMENTS BEFORE FRAMING.  
YUNCANNON DESIGNS DOES NOT ASSUME LIABILITY FOR ANY DEVIATION OF OR CONSTRUCTION METHODS OF THESE PLANS.

04 08 2019

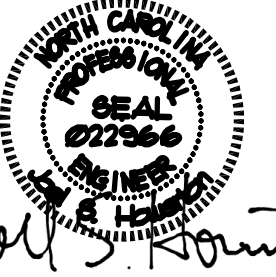

Jill S. Sout

**YUNCANNON DESIGNS**  
CUSTOM HOME PLANS  
FUQUAY-VARINA, NC - (919) 421-1374

Larry Pollard  
68 Sweet Home Ct  
Lillington, NC

SHEET  
A-1

DRAWN BY: LRV  
CHKD BY: LRV  
DATE: 04/04/19  
REVISIONS: