


Angelica Krone
9.23KWDC 7.54KWAC
(1) Branch circuit of 13 modules
(1) Branch circuit of 13 modules
Inverter output current: 1.21A
Max system output current: 31.46A

PV Module: (26) LG355N1C-N5
 Inverter: (26) Enphase IQ7PLUS-72-2-US
 (240v) (290va)

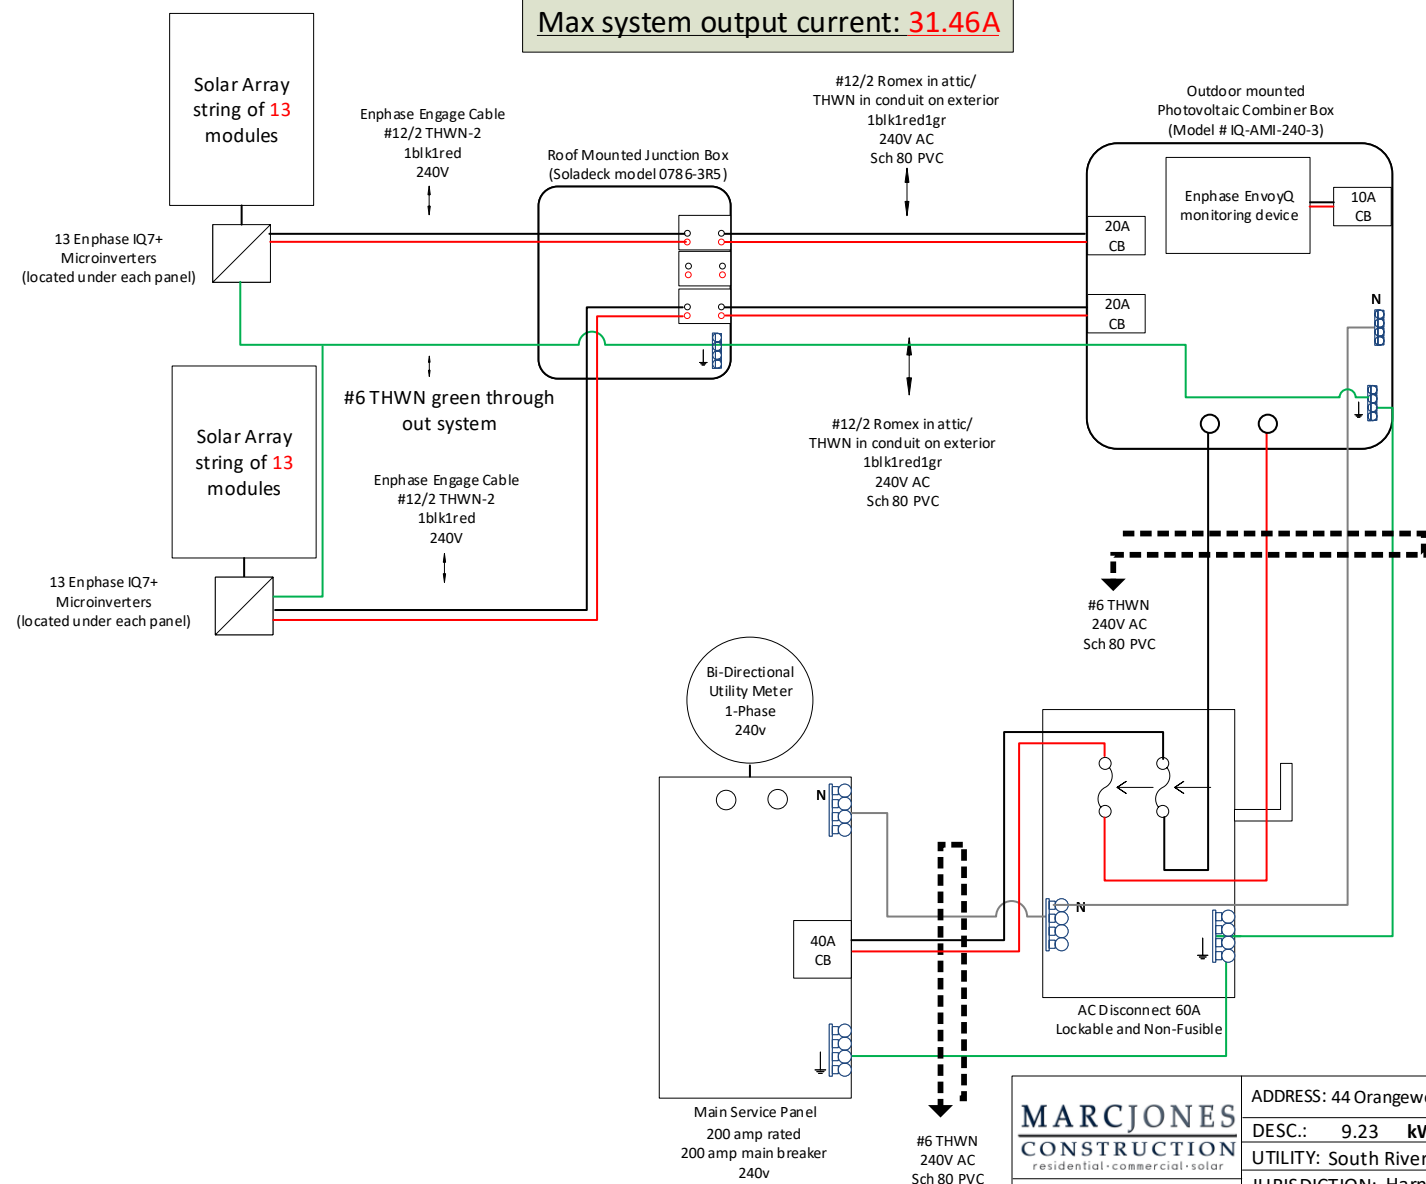

MARCJONES CONSTRUCTION <small>residential · commercial · solar</small>	ADDRESS: 44 Orangewood Court Lillington, NC 27546		
	DESC.: 9.23 kW solar panel system		
SUNPRO <small>SOLAR HOME SPECIALISTS</small>	UTILITY: South River		
	JURISDICTION: Hamnett		
DATE: 1.4.21	REV: 1	SHEET: 1 OF 1	
Layout Designer:	One-Line Designer: K. Griffin		