

ABBREVIATIONS

A AMPERE AC ALTERNATING CURRENT BLDG BUILDING CONC CONCRETE DC DIRECT CURRENT EGC EQUIPMENT GROUNDING CONDUCTOR (E) EXISTING EMT ELECTRICAL METALLIC TUBING FSB FIRE SET-BACK GALV GALVANIZED GEC GROUNDING ELECTRODE CONDUCTOR GND GROUND HDG HOT DIPPED GALVANIZED I CURRENT Imp CURRENT AT MAX POWER Isc SHORT CIRCUIT CURRENT kVA KILOVOLT AMPERE kW KILOWATT LBW LOAD BEARING WALL MIN MINIMUM (N) NEW NEUT NEUTRAL NTS NOT TO SCALE OC ON CENTER PL PROPERTY LINE POI POINT OF INTERCONNECTION PV PHOTOVOLTAIC SCH SCHEDULE S STAINLESS STEEL STC STANDARD TESTING CONDITIONS TYP TYPICAL UPS UNINTERRUPTIBLE POWER SUPPLY V VOLT Vmp VOLTAGE AT MAX POWER Voc VOLTAGE AT OPEN CIRCUIT W WATT 3R NEMA 3R, RAIN TIGHT

ELECTRICAL NOTES

- THIS SYSTEM IS GRID-INTERTIED VIA A UL-LISTED POWER-CONDITIONING INVERTER.
- A NATIONALLY-RECOGNIZED TESTING LABORATORY SHALL LIST ALL EQUIPMENT IN COMPLIANCE WITH ART. 110.3.
- WHERE ALL TERMINALS OF THE DISCONNECTING MEANS MAY BE ENERGIZED IN THE OPEN POSITION, A SIGN WILL BE PROVIDED WARNING OF THE HAZARDS PER ART. 690.17.
- EACH UNGROUNDED CONDUCTOR OF THE MULTI-WIRE BRANCH CIRCUIT WILL BE IDENTIFIED BY PHASE AND SYSTEM PER ART. 210.5.
- CIRCUITS OVER 250V TO GROUND SHALL COMPLY WITH ART. 250.97, 250.92(B).
- DC CONDUCTORS EITHER DO NOT ENTER BUILDING OR ARE RUN IN METALLIC RACEWAYS OR ENCLOSURES TO THE FIRST ACCESSIBLE DC DISCONNECTING MEANS PER ART. 690.31(E).
- ALL WIRES SHALL BE PROVIDED WITH STRAIN RELIEF AT ALL ENTRY INTO BOXES AS REQUIRED BY UL LISTING.

JURISDICTION NOTES

SOLAR ROOF WILL BE INSTALLED OVER BARE SOLID OR CLOSELY FITTED SHEATHING, AS FOLLOWS:
 •DOC PS-1 COMPLIANT / EXTERIOR GRADE PLYWOOD: MINIMUM 15/32"(11.9 MM) THICK OR
 •DOC POS-2 OSB
 SHEATHING: MINIMUM 7/16" THICK (11.1 MM) OR
 •CLOSELY-FITTED SHEATHING BOARDS: MINIMUM OF 3/4"(19.1 MM) THICK

SOLAR ROOF CAN ALSO BE INSTALLED OVER COMPATIBLE EXISTING ROOFS, AS FOLLOWS:
 •THREE-TAB COMPOSITION SHINGLE, SINGLE LAYER
 •ARCHITECTURAL COMPOSITION SHINGLE, SINGLE LAYER

SOLAR ROOF WILL NOT BE INSTALLED OVER RAISED PRESIDENTIAL-STYLE COMPOSITION SHINGLE, ROOFS WITH MORE THAN ONE LAYER OF COMPOSITION SHINGLE, OR EXISTING NON-COMPOSITION SHINGLE ROOF TYPES LIKE TILED ROOFS.

LICENSE

AHJ: Harnett County

UTILITY: Central Electric Membership Corp. (NC)

GENERAL NOTES

- ALL WORK SHALL COMPLY WITH THE 2018 NORTH CAROLINA STATE BUILDING CODE.
- ALL ELECTRICAL WORK SHALL COMPLY WITH THE 2017 NATIONAL ELECTRIC CODE.

VICINITY MAP



INDEX

Sheet 1 COVER SHEET
 Sheet 2 SITE PLAN
 Sheet 3 THREE LINE DIAGRAM
 Sheet 4 ELECTRICAL LOAD CALCULATIONS
 Sheet 5 SITE PLAN PLACARD
 Cutsheets Attached

REV	BY	DATE	COMMENTS
REV A	NAME	DATE	COMMENTS
*	*	*	*
*	*	*	*
*	*	*	*
*	*	*	*

CONFIDENTIAL - THE INFORMATION HEREIN CONTAINED SHALL NOT BE USED FOR THE BENEFIT OF ANYONE EXCEPT TESLA INC., NOR SHALL IT BE DISCLOSED IN WHOLE OR IN PART TO OTHERS OUTSIDE THE RECIPIENT'S ORGANIZATION, EXCEPT IN CONNECTION WITH THE SALE AND USE OF THE RESPECTIVE TESLA EQUIPMENT, WITHOUT THE WRITTEN PERMISSION OF TESLA INC.

JOB NUMBER: JB-275816 00

MOUNTING SYSTEM: TESLA SOLAR ROOF

MODULES: (179) 1547745-80-A

INVERTER: (1) Powerwall+ Tesla Inc [240V] # 1850000-00-B 7.6 kW / 13.5 kWh

CUSTOMER: Kalim Hasan
 77 Heatherwood Dr
 Lillington, NC 27546

9109850182


DESCRIPTION: 12.82893 KW PV ARRAY
 27 KWH ENERGY STORAGE SYSTEM

PAGE NAME: COVER SHEET

DESIGN: Diego Trapala

SHEET: 1 REV: a DATE: 11/10/2021



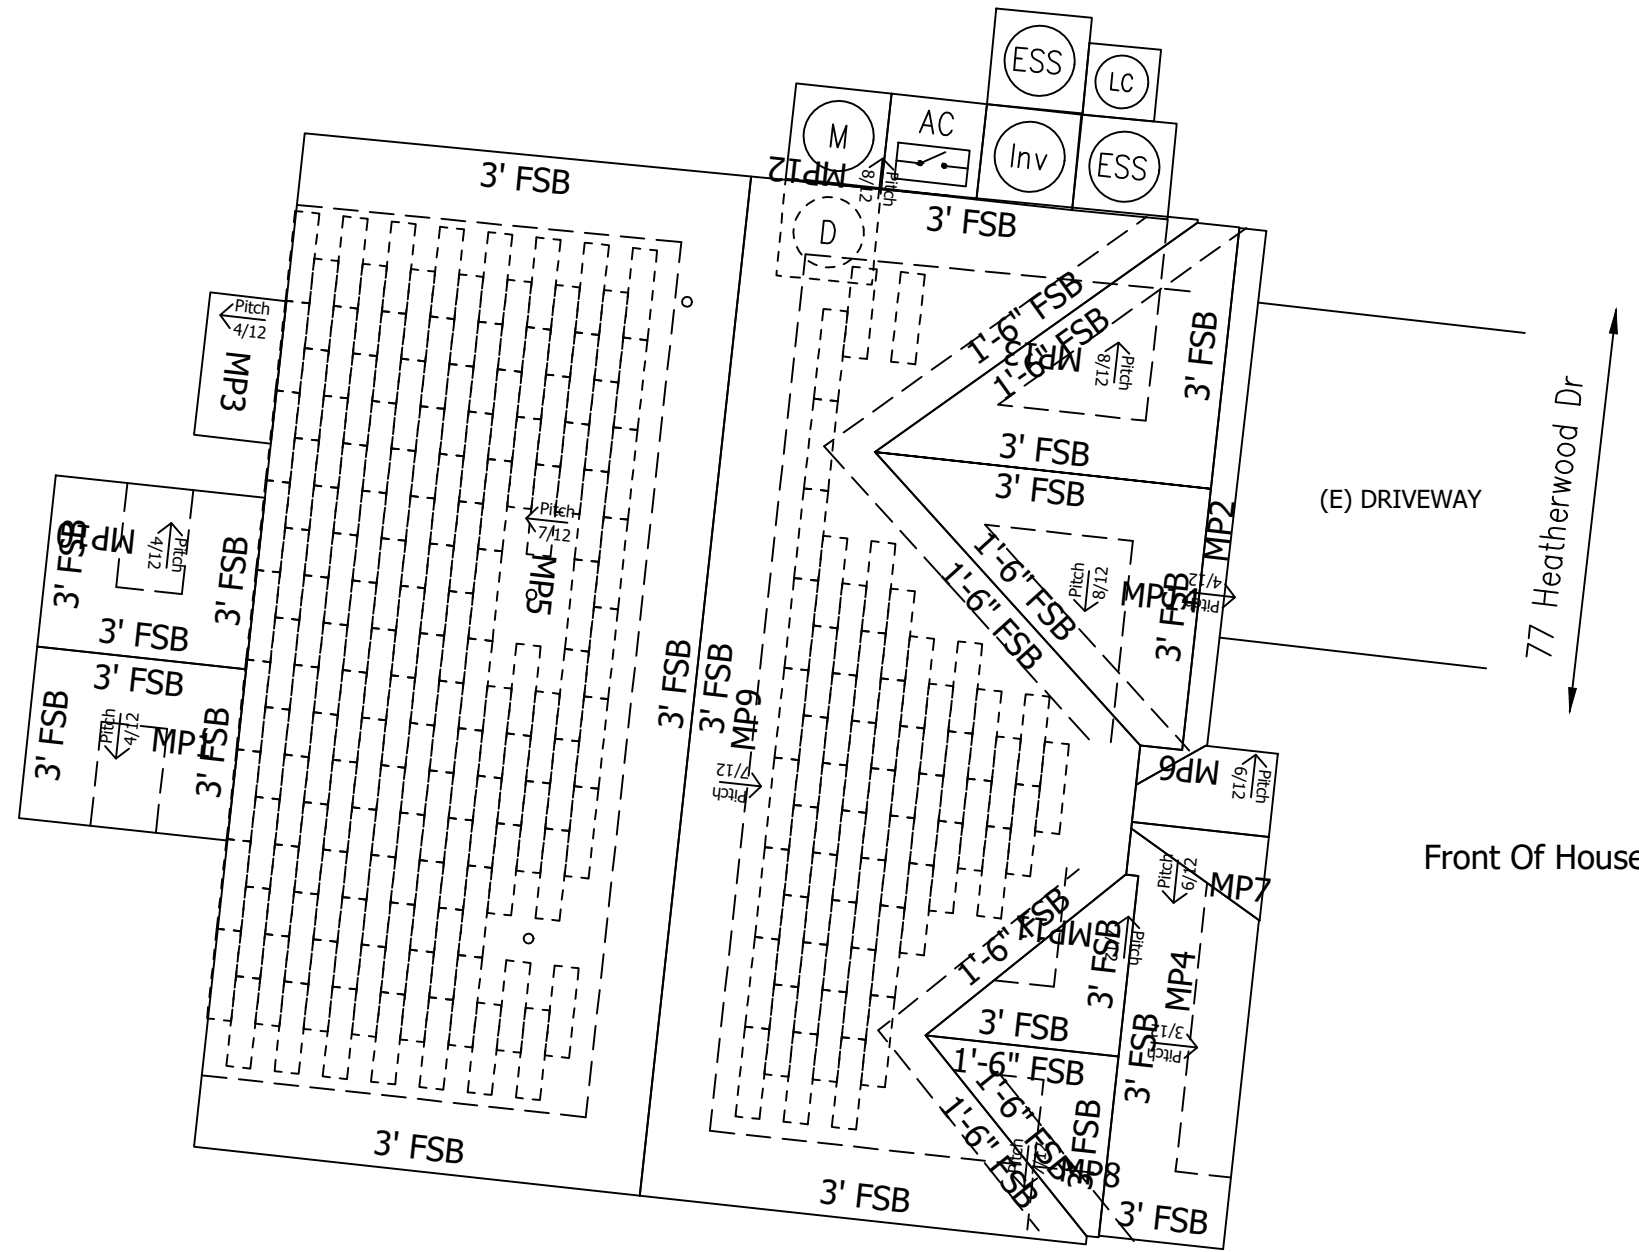


MP9	PITCH: 30° (7:12) ARRAY PITCH: 30° (7:12) AZIMUTH: 96 ARRAY AZIMUTH: 96 MATERIAL: Solar Roof STORY: Two
MP5	PITCH: 30° (7:12) ARRAY PITCH: 30° (7:12) AZIMUTH: 276 ARRAY AZIMUTH: 276 MATERIAL: Solar Roof STORY: Two

LEGEND

- (E) UTILITY METER & WARNING LABEL
- INVERTER W/ INTEGRATED DC DISCO & WARNING LABELS
- AUTOMATIC RELAY
- DC DISCONNECT & WARNING LABELS
- AC DISCONNECT & WARNING LABELS
- DC JUNCTION/COMBINER BOX & LABELS
- ENERGY STORAGE SYSTEM FOR STAND ALONE OPERATION
- DISTRIBUTION PANEL & LABELS
- LOAD CENTER & WARNING LABELS
- DEDICATED PV SYSTEM METER
- RAPID SHUTDOWN
- STANDOFF LOCATIONS
- CONDUIT RUN ON EXTERIOR
- CONDUIT RUN ON INTERIOR
- GATE/FENCE
- HEAT PRODUCING VENTS ARE RED
- INTERIOR EQUIPMENT IS DASHED

SITE PLAN

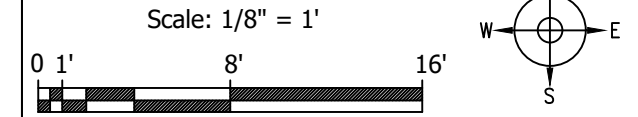

CONFIDENTIAL - THE INFORMATION HEREIN CONTAINED SHALL NOT BE USED FOR THE BENEFIT OF ANYONE EXCEPT TESLA INC., NOR SHALL IT BE DISCLOSED IN WHOLE OR IN PART TO OTHERS OUTSIDE THE RECIPIENT'S ORGANIZATION, EXCEPT IN CONNECTION WITH THE SALE AND USE OF THE RESPECTIVE TESLA EQUIPMENT, WITHOUT THE WRITTEN PERMISSION OF TESLA INC.

JOB NUMBER: JB-275816 00
 MOUNTING SYSTEM: TESLA SOLAR ROOF
 MODULES: (179) 1547745-80-A
 INVERTER: (1) Powerwall+ Tesla Inc [240V] # 1850000-00-B 7.6 kW / 13.5 kWh

CUSTOMER: Kalim Hasan
 77 Heatherwood Dr
 Lillington, NC 27546
 9109850182

DESCRIPTION: 12.82893 KW PV ARRAY
 27 KWH ENERGY STORAGE SYSTEM
 PAGE NAME: SITE PLAN


DESIGN: Diego Trapala
 SHEET: 2 REV: a DATE: 11/10/2021



SOLAR PV SYSTEM EQUIPPED WITH RAPID SHUTDOWN

TURN RAPID SHUTDOWN SWITCH TO THE "OFF"
POSITION TO SHUT DOWN PV SYSTEM AND REDUCE
SHOCK HAZARD IN THE ARRAY

Address: 77 Heatherwood Dr

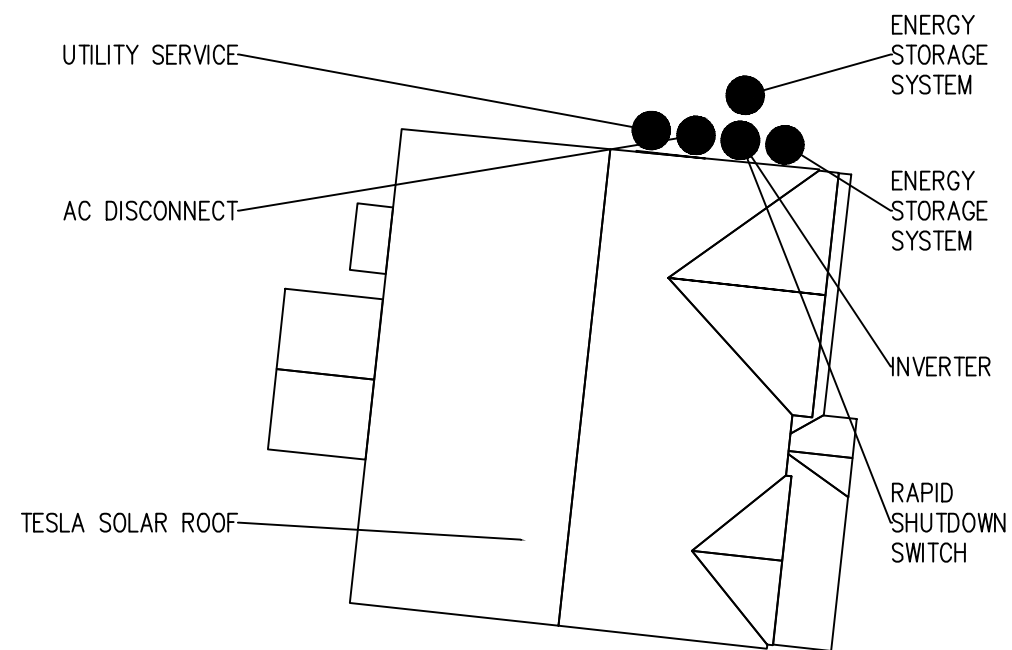

OPERATING VOLTAGE = 240

CONFIDENTIAL - THE INFORMATION HEREIN CONTAINED SHALL NOT BE USED FOR THE BENEFIT OF ANYONE EXCEPT TESLA INC., NOR SHALL IT BE DISCLOSED IN WHOLE OR IN PART TO OTHERS OUTSIDE THE RECIPIENT'S ORGANIZATION, EXCEPT IN CONNECTION WITH THE SALE AND USE OF THE RESPECTIVE TESLA EQUIPMENT, WITHOUT THE WRITTEN PERMISSION OF TESLA INC.

JOB NUMBER: JB-275816 00

MOUNTING SYSTEM:
TESLA SOLAR ROOF

MODULES:
(179) 1547745-80-A

INVERTER:
(1) Powerwall+ Tesla Inc [240V] # 1850000-00-B 7.6 kW / 13.5 kWh

CUSTOMER:
Kalim Hasan
77 Heatherwood Dr
Lillington, NC 27546

0109850182

DESCRIPTION:
12.82893 KW PV ARRAY
27 KWH ENERGY STORAGE SYSTEM

PAGE NAME:
SITE PLAN PLACARD

DESIGN:
Diego Trapala

SHEET: 5 REV: a DATE: 11/10/2021

TESLA

WARNING: PHOTOVOLTAIC POWER SOURCE

Label Location:
(C)(CB)(JB)
Per Code:
NEC 690.31.G.3

⚠ WARNING

THIS EQUIPMENT FED BY
MULTIPLE SOURCES. TOTAL
RATING OF ALL OVER CURRENT
DEVICES, EXCLUDING MAIN
SUPPLY OVERCURRENT DEVICE,
SHALL NOT EXCEED AMPACITY
OF BUSBAR.


Label Location:
(MSP)
Per Code:
NEC 705.12.B.2.3.C

**DC PHOTOVOLTAIC
DISCONNECT**

Label Location:
(DC)(INV)
Per Code:
NEC 690.13.B

MAXIMUM POWER-
POINT CURRENT (Imp) A
MAXIMUM POWER-
POINT VOLTAGE (Vmp) V
MAXIMUM SYSTEM
VOLTAGE (Voc) V
SHORT-CIRCUIT
CURRENT (Isc) A

Label Location:
(DC) (INV)
Per Code:
NEC 690.53

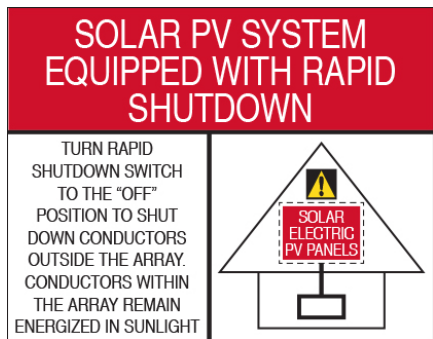


Label Location:
ABB/Delta Solivia Inverter
Per Code:
690.56(C)(1)(b)

**AC PHOTOVOLTAIC
DISCONNECT**

Label Location:
(AC)(POI)
Per Code:
NEC 690.13.B

MAXIMUM AC
OPERATING CURRENT A
MAXIMUM AC
OPERATING VOLTAGE V

Label Location:
(AC) (POI)
Per Code:
NEC 690.54

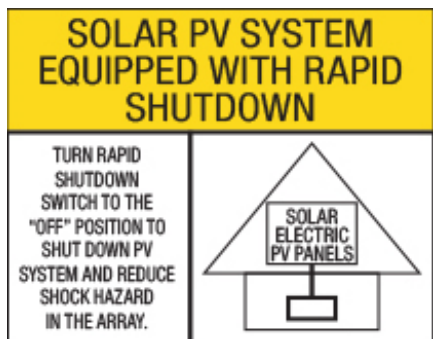

Label Location:
SolarEdge and,Delta M-Series and,Telsa Inverter
Per Code:
690.56(C)(1)(a)

⚠ WARNING
ELECTRIC SHOCK HAZARD
DO NOT TOUCH TERMINALS
TERMINALS ON BOTH LINE
AND LOAD SIDES MAY BE
ENERGIZED IN THE OFF POSITION

Label Location:
(AC)(POI)
Per Code:
690.13.B

⚠ WARNING
INVERTER OUTPUT
CONNECTION
DO NOT RELOCATE
THIS OVERCURRENT
DEVICE

Label Location:
(POI)
Per Code:
NEC 705.12.B.2.3.B

(AC): AC Disconnect
(C): Conduit
(CB): Combiner Box
(D): Distribution Panel
(DC): DC Disconnect
(IC): Interior Run Conduit
(INV): Inverter With Integrated DC Disconnect
(LC): Load Center
(M): Utility Meter
(POI): Point of Interconnection

POWERWALL

Tesla Powerwall is a fully-integrated AC battery system for residential or light commercial use. Its rechargeable lithium-ion battery pack provides energy storage for solar self-consumption, time-based control, and backup.

Powerwall's electrical interface provides a simple connection to any home or building. Its revolutionary compact design achieves market-leading energy density and is easy to install, enabling owners to quickly realize the benefits of reliable, clean power.



PERFORMANCE SPECIFICATIONS

AC Voltage (Nominal)	120/240 V
Feed-In Type	Split Phase
Grid Frequency	60 Hz
Total Energy ¹	14 kWh
Usable Energy ¹	13.5 kWh
Real Power, max continuous	5 kW (charge and discharge)
Real Power, peak (10s, off-grid/backup)	7 kW (charge and discharge)
Apparent Power, max continuous	5.8 kVA (charge and discharge)
Apparent Power, peak (10s, off-grid/backup)	7.2 kVA (charge and discharge)
Load Start Capability	106 A LRA for each Powerwall
Maximum Supply Fault Current	10 kA
Maximum Output Fault Current	32 A
Overcurrent Protection Device	30 A
Imbalance for Split-Phase Loads	100%
Power Factor Output Range	+/- 1.0 adjustable
Power Factor Range (full-rated power)	+/- 0.85
Internal Battery DC Voltage	50 V
Round Trip Efficiency ^{1,2}	90%
Warranty	10 years

¹Values provided for 25°C (77°F), 3.3 kW charge/discharge power.

²AC to battery to AC, at beginning of life.


COMPLIANCE INFORMATION

Certifications	UL 1642, UL 1741, UL 1973, UL 9540, IEEE 1547, UN 38.3
Grid Connection	Worldwide Compatibility
Emissions	FCC Part 15 Class B, ICES 003
Environmental	RoHS Directive 2011/65/EU
Seismic	AC156, IEEE 693-2005 (high)

MECHANICAL SPECIFICATIONS

Dimensions ³	1150 mm x 753 mm x 147 mm (45.3 in x 29.6 in x 5.75 in)
Weight ³	114 kg (251.3 lbs)
Mounting options	Floor or wall mount

³Dimensions and weight differ slightly if manufactured before March 2019. Contact Tesla for additional information.

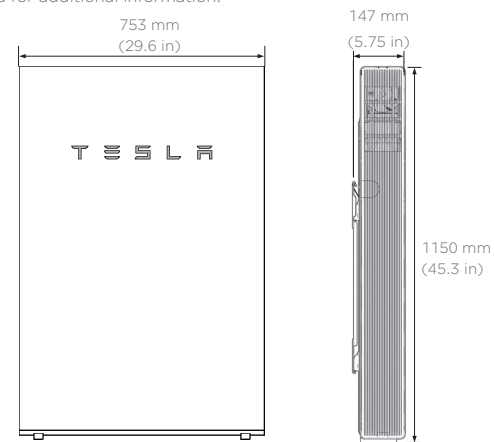


ENVIRONMENTAL SPECIFICATIONS


Operating Temperature	-20°C to 50°C (-4°F to 122°F)
Recommended Temperature	0°C to 30°C (32°F to 86°F)
Operating Humidity (RH)	Up to 100%, condensing
Storage Conditions	-20°C to 30°C (-4°F to 86°F) Up to 95% RH, non-condensing State of Energy (SoE): 25% initial
Maximum Elevation	3000 m (9843 ft)
Environment	Indoor and outdoor rated
Enclosure Type	NEMA 3R
Ingress Rating	IP67 (Battery & Power Electronics) IP56 (Wiring Compartment)
Wet Location Rating	Yes
Noise Level @ 1m	< 40 dBA at 30°C (86°F)

TYPICAL SYSTEM LAYOUTS

WHOLE HOME BACKUP

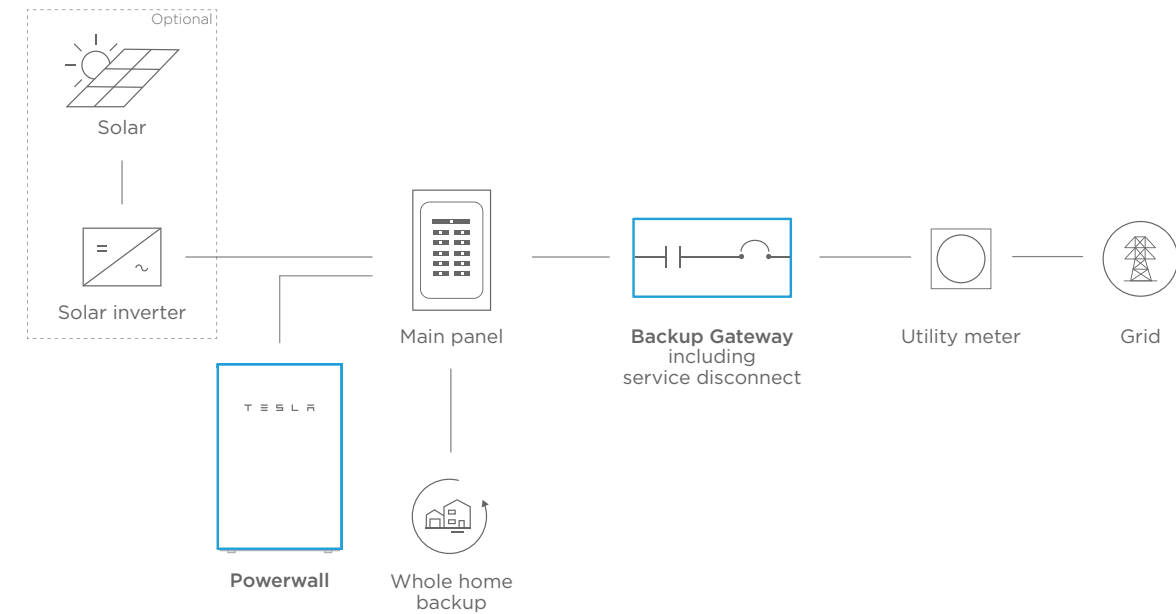

PARTIAL HOME BACKUP

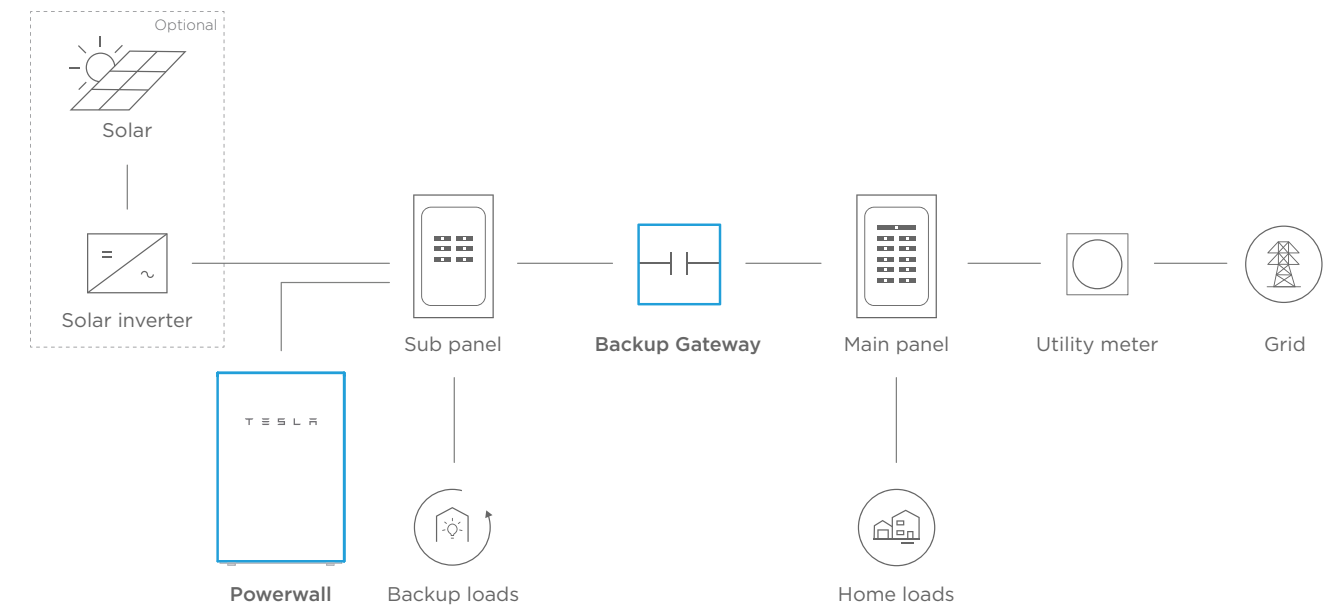

MCI WIRING DETAIL

GENERAL NOTES


- DRAWING OF STANDARD MCI WIRING DETAIL FOR ANY GIVEN STRING LENGTH
- IF INITIATED, RAPID SHUTDOWN OCCURS WITHIN 30 SECONDS OF ACTIVATION AND LIMITS VOLTAGE ON THE ROOF TO NO GREATER THAN 165V (690.12.B.2.1)
- MID CIRCUIT INTERRUPTER (MCI) IS A UL 1741 PVRSE CERTIFIED RAPID SHUTDOWN DEVICE (RSD)

RETROFIT PV MODULES

- MCIS ARE LOCATED AT ROOF LEVEL, JUST UNDER THE PV MODULES IN ACCORDANCE WITH 690.12 REQUIREMENTS
- THE QUANTITY OF MCIS PER STRING IS DETERMINED BY STRING LENGTH
 - NUMBER OF MODULES BETWEEN MCI UNITS = 0-3
 - MAXIMUM NUMBER OF MODULES PER MCI UNIT = 3
 - MINIMUM NUMBER MCI UNITS = MODULE COUNT/3

*Exception: Tesla (Longi) modules installed in locations where the max Voc for 3 modules at low design temperature exceeds 165V shall be limited to 2 modules between MCIs.

PLEASE REFER TO MCI CUTSHEET AND PVRSA INSERT FOR MORE INFORMATION

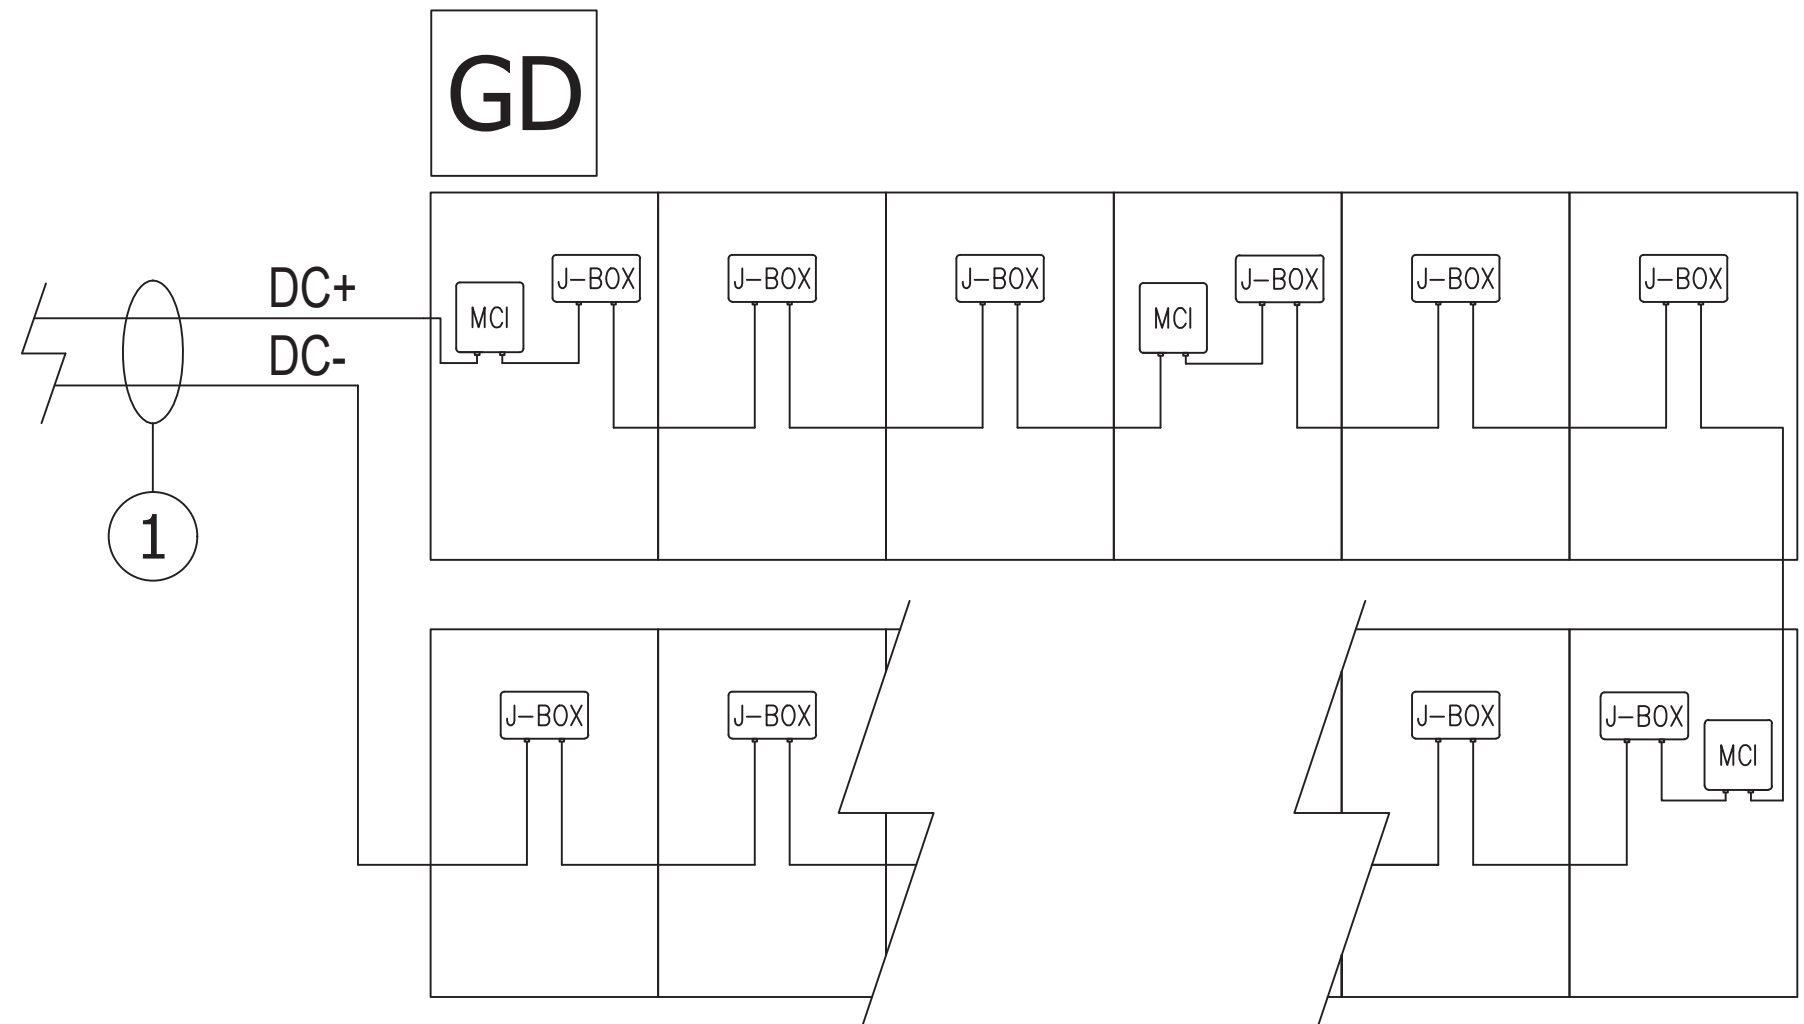

① (2)AWG, PV Wire, 600V, Black

DC


MCI WIRING DETAIL

GENERAL NOTES

- DRAWING OF STANDARD MCI WIRING DETAIL FOR ANY GIVEN STRING LENGTH
- IF INITIATED, RAPID SHUTDOWN OCCURS WITHIN 30 SECONDS OF ACTIVATION AND LIMITS VOLTAGE ON THE ROOF TO NO GREATER THAN 165V (690.12.B.2.1)
- MID CIRCUIT INTERRUPTER (MCI) IS A UL 1741 PVRSE CERTIFIED RAPID SHUTDOWN DEVICE (RSD)

SOLAR ROOF TILES

- MCIS ARE LOCATED AT DECK LEVEL, JUST UNDER THE TILES IN ACCORDANCE WITH 690.12 REQUIREMENTS
- THE QUANTITY OF MCIS PER STRING IS DETERMINED BY STRING LENGTH
 - NUMBER OF TILES BETWEEN MCI UNITS = 0-10
 - MAXIMUM NUMBER OF TILES PER MCI UNIT = 10
 - MINIMUM NUMBER MCI UNITS = TILE COUNT/10

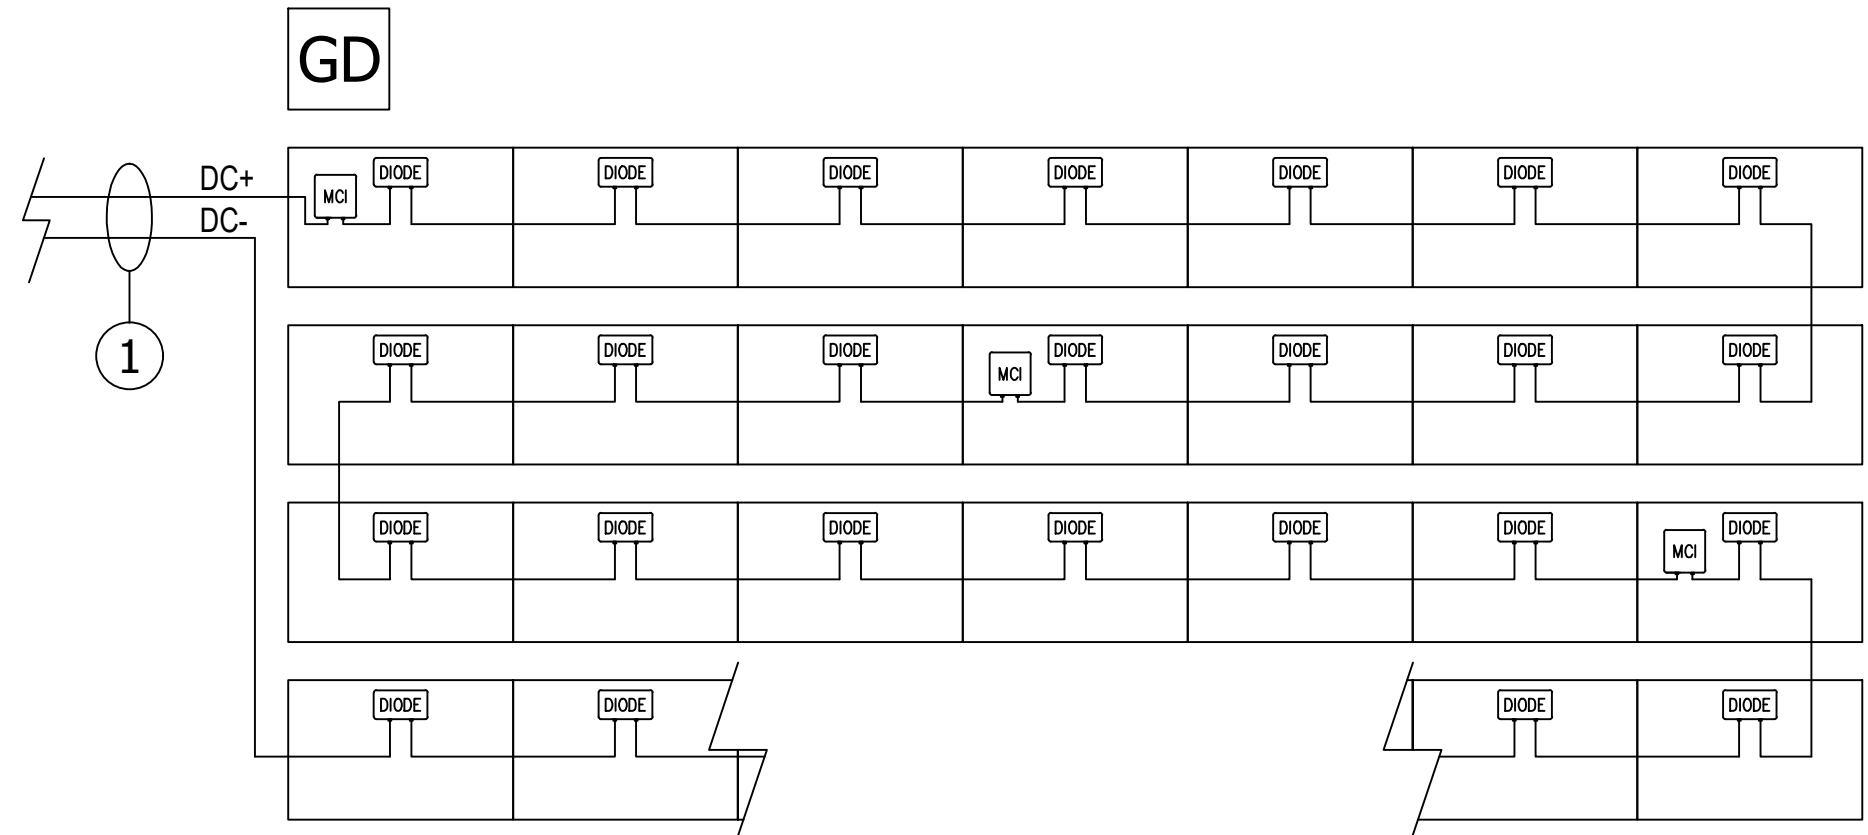

PLEASE REFER TO MCI CUTSHEET AND PVRSA INSERT FOR MORE INFORMATION

① (2) AWG, PV Wire, 600V, Black

DC

BACKUP SWITCH

The Tesla Backup Switch controls connection to the grid and easily installs behind the utility meter, providing whole home backup with Powerwall.

The Backup Switch automatically detects grid outages, providing a seamless transition to backup power. It communicates directly with Powerwall, allowing home energy usage monitoring from any mobile device with the Tesla app.



PERFORMANCE SPECIFICATIONS

Model Number	1624171-xx-y
Continuous Load Rating	200A, 120/240V Split phase
Short Circuit Current Rating	10 kA with any breaker ¹ 22 kA with minimum 22 kA breaker ¹
Communication	CAN
Product Compatibility	Powerwall 2 with Backup Gateway 2, Powerwall+
Expected Service Life	21 years
Warranty	10 years

¹ See section 27.12.4 in UL 414.

COMPLIANCE INFORMATION

Safety Standards	USA: UL 414, UL 2735, UL 916 CA Prop 65
Emissions	FCC, ICES


ENVIRONMENTAL SPECIFICATIONS

Operating Temperature	-40°C to 50°C (-40°F to 122°F)
Storage Temperature	-40°C to 85°C (-40°F to 185°F)
Enclosure Rating	NEMA 3R
Pollution Rating	PD3

MECHANICAL SPECIFICATIONS

Dimensions	176 mm x 205 mm x 74 mm (6.9 in x 8.1 in x 2.9 in)
Weight	2.8 lbs
Meter and Socket Compatibility	ANSI Type 2S, ringless or ring type
External Service Interface	Contactors manual override ² Reset button
Conduit Compatibility	1/2-inch NPT

² Manually overrides the contactor position during a service event.

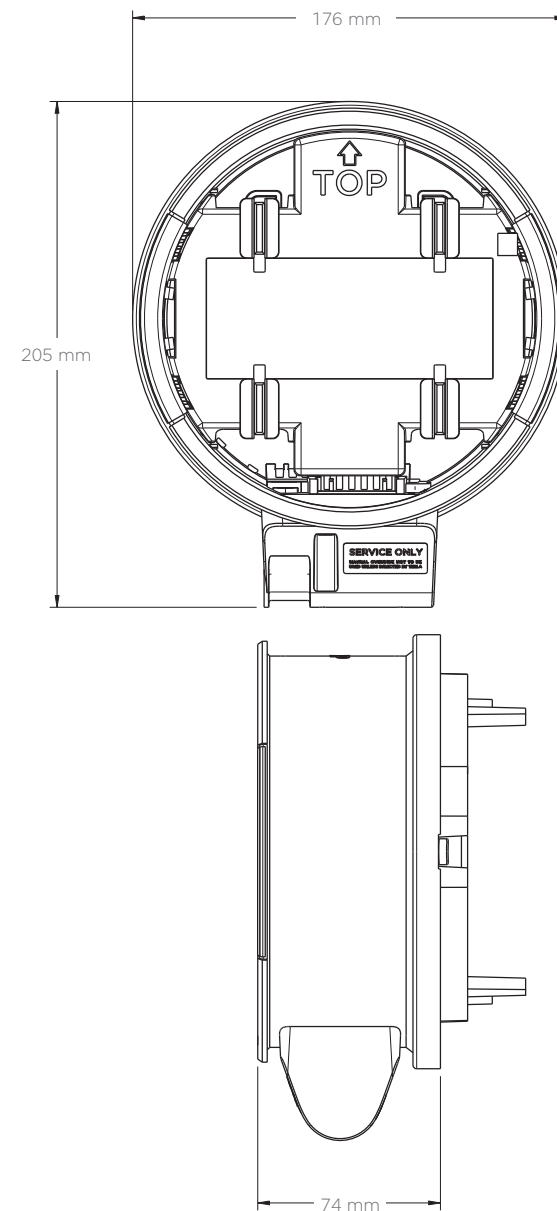



POWERWALL+

Powerwall+ is an integrated solar battery system that stores energy from solar production. Its integrated design and streamlined installation allow for simple connection to any home, and improved surge power capability brings whole home backup in a smaller package. Smart system controls enable owners to customize system behavior to suit their renewable energy needs.

KEY FEATURES

- Integrated battery, inverter, and system controller for a more compact install
- A suite of application modes, including self-powered, time-based control, and backup modes
- Wi-Fi, Ethernet, and LTE connectivity with easy over-the-air updates

NA 2021-11-08

POWERWALL+

PHOTOVOLTAIC (PV) AND BATTERY ENERGY STORAGE SYSTEM (BESS) SPECIFICATIONS

Powerwall+ Model Number	1850000-xx-y
Solar Assembly Model Number	1538000-xx-y
Nominal Battery Energy	13.5 kWh
Nominal Grid Voltage (Input / Output)	120/240 VAC
Grid Voltage Range	211.2 - 264 VAC
Frequency	60 Hz
Phase	240 VAC: 2W+N+GND
Maximum Continuous Power On-Grid	7.6 kW full sun / 5.8 kW no sun ¹
Maximum Continuous Power Off-Grid	9.6 kW full sun / 7 kW no sun ¹
Peak Off-Grid Power (10 s)	22 kW full sun / 10 kW no sun ¹
Maximum Continuous Current On-Grid	32 A output
Maximum Continuous Current Off-Grid	40 A output
Load Start Capability	118 A LRA
PV Maximum Input Voltage	600 VDC
PV DC Input Voltage Range	60 - 550 VDC
PV DC MPPT Voltage Range	60 - 480 VDC
MPPTs	4
Input Connectors per MPPT	1-2-1-2
Maximum Current per MPPT (I_{mp})	13 A
Maximum Short Circuit Current per MPPT (I_{sc})	15 A
Allowable DC/AC Ratio	1.7
Overcurrent Protection Device	50 A breaker
Maximum Supply Fault Current	10 kA
Output Power Factor Rating	+/- 0.9 to 1
Round Trip Efficiency	90% ²
Solar Generation CEC Efficiency	97.5% at 208 V 98.0% at 240 V
Customer Interface	Tesla Mobile App
Internet Connectivity	Wi-Fi, Ethernet, Cellular LTE/4G ³
PV AC Metering	Revenue grade (+/-0.5%)
Protections	Integrated arc fault circuit interrupter (AFCI), PV Rapid Shutdown
Warranty	10 years


COMPLIANCE INFORMATION

PV Certifications	UL 1699B, UL 1741, UL 3741, UL 1741 SA, UL 1998 (US), IEEE 1547, IEEE 1547.1
Battery Energy Storage System Certifications	UL 1642, UL 1741, UL 1741 PCS, UL 1741 SA, UL 1973, UL 9540, IEEE 1547, IEEE 1547.1, UN 38.3
Grid Connection	United States
Emissions	FCC Part 15 Class B
Environmental	RoHS Directive 2011/65/EU
Seismic	AC156, IEEE 693-2005 (high)

TESLA

MECHANICAL SPECIFICATIONS

Dimensions	1596 x 755 x 160 mm (62.8 x 29.7 x 6.3 in)
Total Weight	140 kg (310 lb) ⁴
Battery Assembly	118 kg (261 lb)
Solar Assembly	22 kg (49 lb)
Mounting options	Floor or wall mount

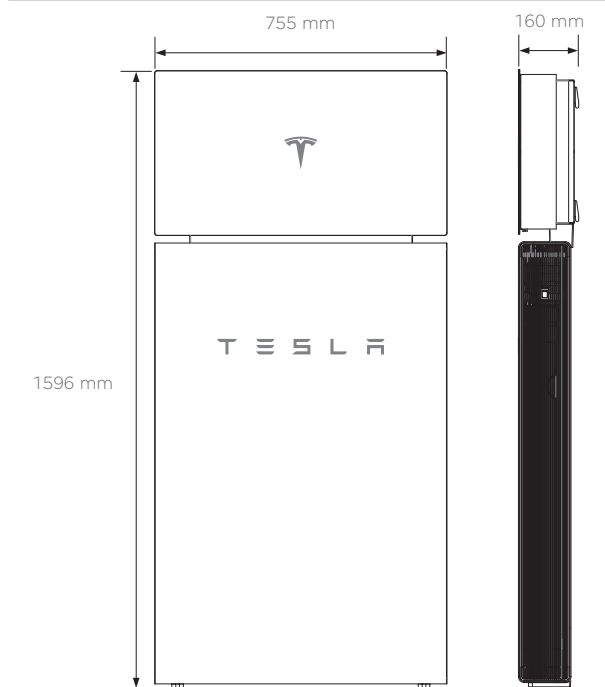

ENVIRONMENTAL SPECIFICATIONS

Operating Temperature	-20°C to 50°C (-4°F to 122°F) ⁵
Recommended Temperature	0°C to 30°C (32°F to 86°F)
Operating Humidity (RH)	Up to 100%, condensing
Storage Conditions	-20°C to 30°C (-4°F to 86°F) Up to 95% RH, non-condensing State of Energy (SoE): 25% initial
Maximum Elevation	3000 m (9843 ft)
Environment	Indoor and outdoor rated
Enclosure Type	Type 3R
Solar Assembly Ingress Rating	IP55 (Wiring Compartment)
Battery Assembly Ingress Rating	IP56 (Wiring Compartment) IP67 (Battery & Power Electronics)
Noise Level @ 1 m	< 40 db(A) optimal, < 50 db(A) maximum

¹Values provided for 25°C (77°F).

²AC to battery to AC, at beginning of life.

³Cellular connectivity subject to network service coverage and signal strength.

⁴The total weight does not include the Powerwall+ bracket, which weighs an additional 9 kg (20 lb).


⁵Performance may be de-rated at operating temperatures below 10°C (50°F) or greater than 43°C (109°F).

NA 2021-11-08

TESLA.COM/ENERGY

SOLAR SHUTDOWN DEVICE

The Tesla Solar Shutdown Device is part of the PV system rapid shutdown (RSD) function in accordance with Article 690 of the applicable NEC. When paired with Powerwall+, solar array shutdown is initiated by turning the Powerwall+ Enable switch off, or by pushing the System Shutdown Switch if one is present.

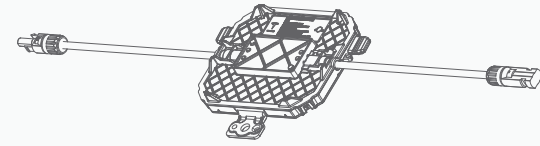

ELECTRICAL SPECIFICATIONS

Nominal Input DC Current Rating (I_{MP})	12 A
Maximum Input Short Circuit Current (I_{SC})	15 A
Maximum System Voltage	600 V DC

RSD MODULE PERFORMANCE

Maximum Number of Devices per String	5
Control	Power Line Excitation
Passive State	Normally open
Maximum Power Consumption	7 W
Warranty	25 years

COMPLIANCE INFORMATION

Certifications	UL 1741 PVRSE, UL 3741, PVRSA (Photovoltaic Rapid Shutdown Array)
RSD Initiation Method	External System Shutdown Switch
Compatible Equipment	See Compatibility Table below

ENVIRONMENTAL SPECIFICATIONS

Ambient Temperature	-40°C to 50°C (-40°F to 122°F)
Storage Temperature	-30°C to 60°C (-22°F to 140°F)
Enclosure Rating	NEMA 4 / IP65

UL 3741 PV HAZARD CONTROL (AND PVRSA) COMPATIBILITY


Tesla Solar Roof and Tesla/Zep ZS Arrays using the following modules are certified to UL 3741 and UL 1741 PVRSA when installed with the Powerwall+ and Solar Shutdown Devices. See the Powerwall+ Installation Manual for detailed instructions and for guidance on installing Powerwall+ and Solar Shutdown Devices with other modules.

Brand	Model	Required Solar Shutdown Devices
Tesla	Solar Roof V3	1 Solar Shutdown Device per 10 modules
Tesla	Tesla TxxxS (where xxx = 405 to 450 W, increments of 5)	1 Solar Shutdown Device per 3 modules ¹
Hanwha	Q.PEAK DUO BLK-G5	1 Solar Shutdown Device per 3 modules
Hanwha	Q.PEAK DUO BLK-G6+	1 Solar Shutdown Device per 3 modules

¹Exception: Tesla solar modules installed in locations where the max Voc for three modules at low design temperatures exceeds 165 V shall be limited to two modules between MCIs.


MECHANICAL SPECIFICATIONS

Electrical Connections	MC4 Connector
Housing	Plastic
Dimensions	125 mm x 150 mm x 22 mm (5 in x 6 in x 1 in)
Weight	350 g (0.77 lb)
Mounting Options	ZEP Home Run Clip M4 Screw (#10) M8 Bolt (5/16") Nail / Wood screw

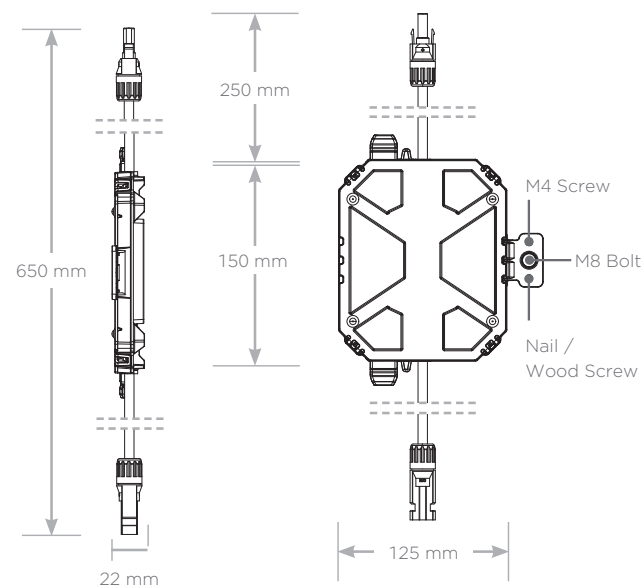


SYSTEM LAYOUTS


Powerwall+ with Backup Switch for Whole Home Backup

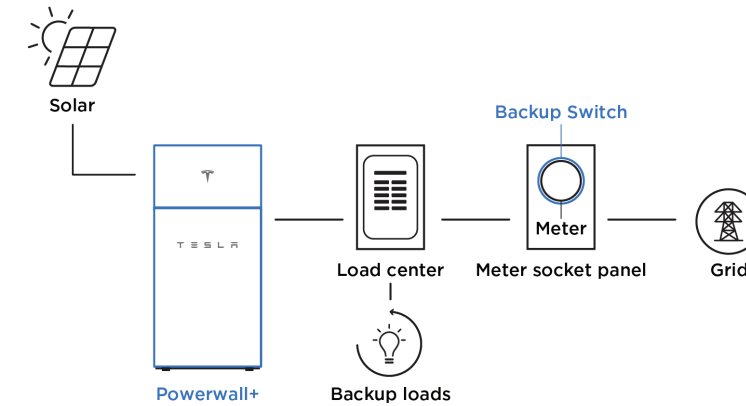

Powerwall+ with Backup Gateway 2 for Whole Home Backup

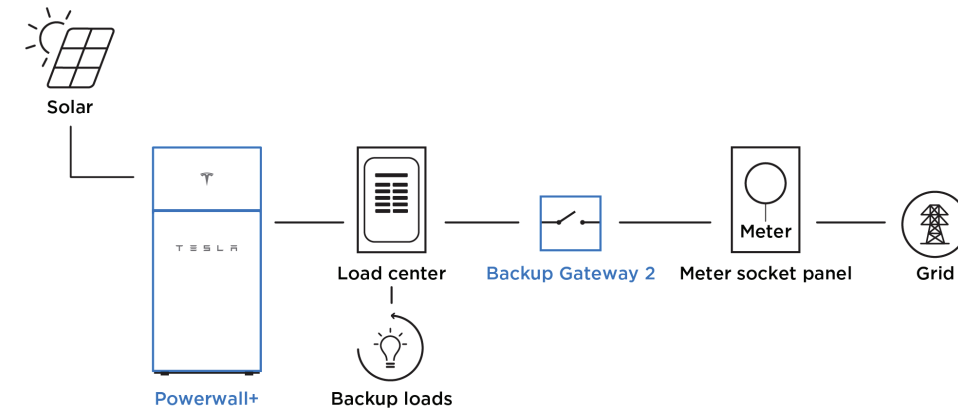

Powerwall+ with Backup Gateway 2 for Partial Home Backup

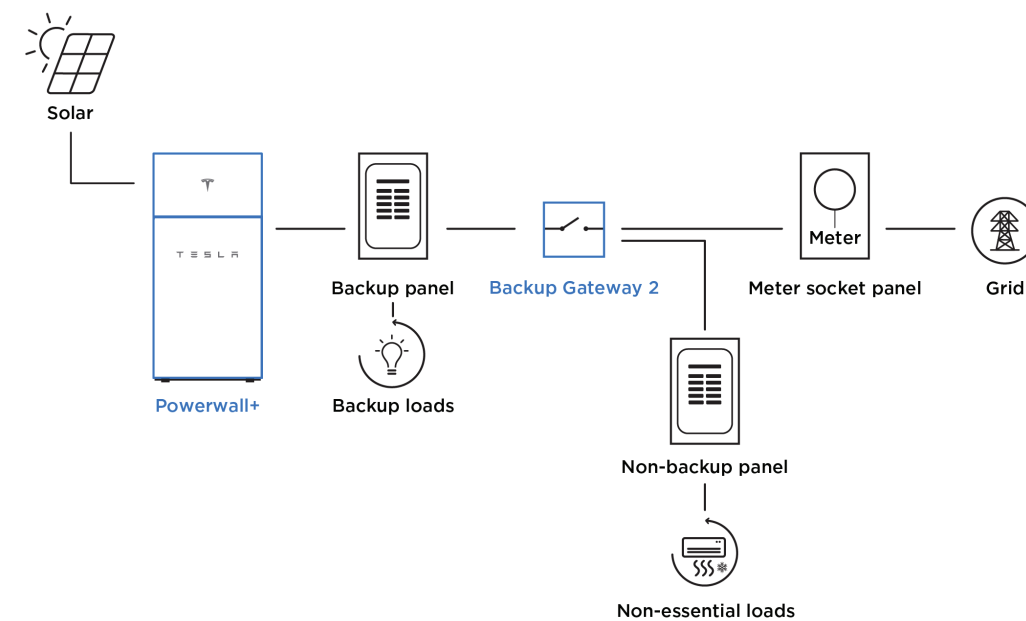


SOLAR ROOF DATASHEET

FOR FULL TEAR-OFF AND OVERLAY INSTALLATIONS



14-CELL PV MODULE

MODEL #: SR72T1

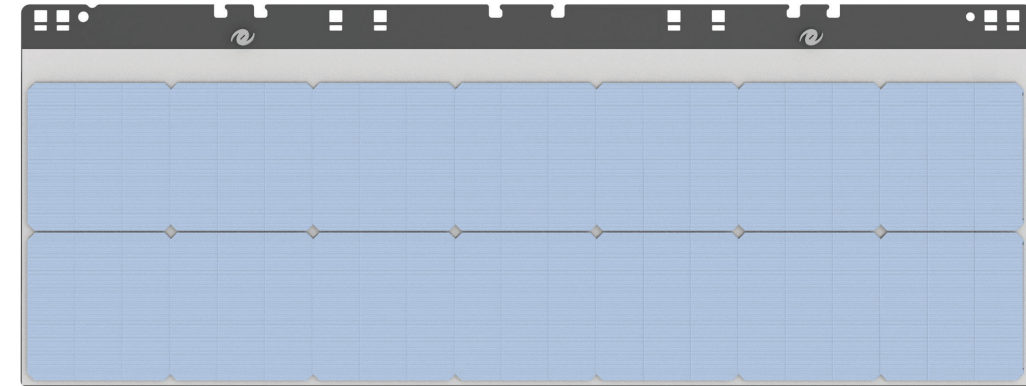

ELECTRICAL SPECIFICATIONS

Maximum open circuit voltage rating of connected branch circuits per diode (at STC): 14.2 V

Maximum series fuse rating: 10 A

Maximum system voltage: 600 V

Irradiance (W/m ²)	Temp. (Celsius)	Voc (V)	Vmp (V)	Isc (A)	Imp (A)	Pmax (W)
1000	25	14.20	11.34	6.80	6.32	71.67

These electrical characteristics are within $\pm 5\%$ of the indicated values of Isc, Voc, and Pmax under standard test conditions (irradiance of 1000 W/m², AM 1.5 spectrum, and a cell temperature of 25 °C or 77 °F).

MECHANICAL SPECIFICATIONS

Dimensions: 430 mm x 1140 mm

Thickness: Appx. 5 mm module thickness with 35.3 mm maximum height from deck

Principal Materials: Glass, Polymers, Fiberglass and Silicon

Installed System Weight: Textured Glass: 15 kg/m² or 3.1 psf

(Installed weights include all components of system above roof sheathing).

ROOF PITCH RANGE

2:12 - 24:12

Certain features can be installed up to 62:12

CERTIFICATIONS

UL 61730 (UL Listed); UL 9703 (UL Listed); UL 1741 (UL Listed)

UL 790 Class A (ETL Listed); ASTM D3161 Class F (ETL Listed); TAS100 (ETL Listed)

SHEATHING SPECIFICATIONS

Solar Roof will be installed over bare solid or closely fitted sheathing, as follows:

- DOC PS-1 compliant / exterior grade plywood: minimum 15/32" (11.9 mm) thick or
- DOC POS-2 OSB sheathing: minimum 7/16" thick (11.1 mm) or
- Closely-fitted sheathing boards: minimum of 3/4" (19.1 mm) thick


Solar Roof can also be installed over compatible existing roofs, as follows:

- Three-tab composition shingle, single layer
- Architectural composition shingle, single layer

Solar Roof will not be installed over raised presidential-style composition shingle, roofs with more than one layer of composition shingle, or existing non-composition shingle roof types like tiled roofs.


ROOFING MODULES, FULL AND PARTIAL

Model #SRNFT1/6, #SRNFT1/3, #SRNFT1/2,
#SRNFT2/3, #SRNFT5/6 and #SRNFT1
Listed to UL 61730
Listed to UL 790 Class A
ASTM D3161 Class F
TAS100

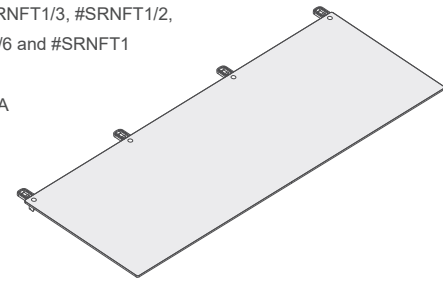


PV MODULE

Model #SR60T1
Listed to UL 61730
UL 790 Class A
ASTM D3161 Class F
TAS100

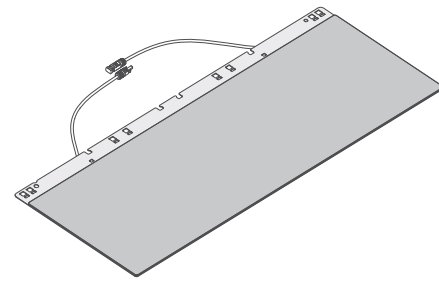


METAL TILES, FULL AND PARTIAL

Model #SRMTT1/6, #SRMTT1/3, #SRMTT1/2,
#SRMTT2/3, #SRMTT5/6, #SRMTT1
Listed to UL 1897
Listed to UL 790 Class A
ASTM D3161 Class F
TAS100

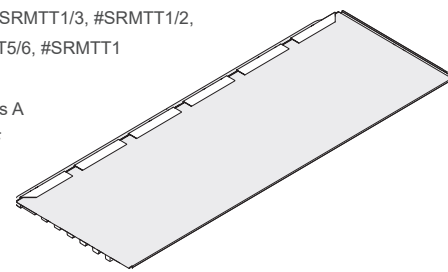


UNDERLAYMENT

Model #SR-SAUL-1 or FT Cobalt FR
ASTM D1970/ICC AC48
ICC AC188
ASTM E108 Class -A

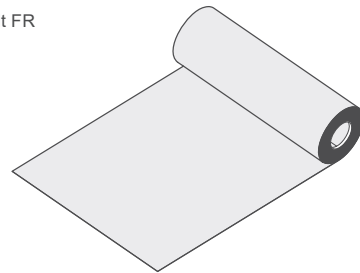

DIODE HARNESS

Model #SRDTH
UL 9703
Listed (ZKLA) "PV Wire"
Short and long lead variants
interchangeable

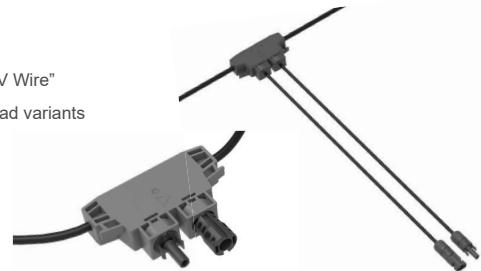

PASS THROUGH BOX

Model #SRPTB-4
UL 1741, File #E318357

