
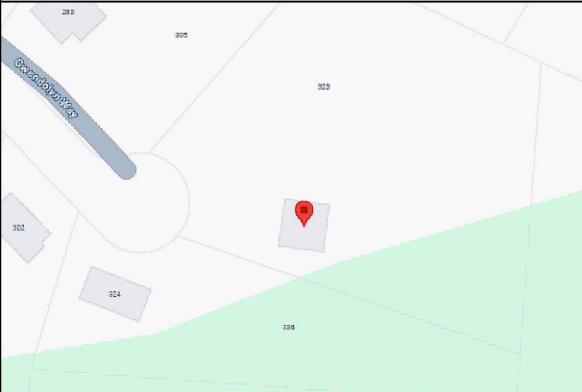


ROOF MOUNT INSTALLATION OF 8.100 KW DC PHOTOVOLTAIC SYSTEM

PROJECT DATA				GENERAL NOTES				VICINITY MAP						
PROJECT ADDRESS		335 GWENDOLYN WAY, FUQUAY-VARINA, NC 27526		1. ALL ELECTRICAL MATERIALS SHALL BE NEW AND LISTED BY RECOGNIZED ELECTRICAL TESTING LABORATORY CUSTOM MADE EQUIPMENT SHALL HAVE COMPLETE TEST DATA SUBMITTED BY THE MANUFACTURER ATTESTING TO ITS SAFETY 2. OUTDOOR EQUIPMENT SHALL BE AT LEAST NEMA 3R RATED 3. ALL METALLIC EQUIPMENT SHALL BE GROUNDED 4. ALL SPECIFIC WIRING IS BASED ON THE USE OF COPPER. 5.CONTRACTOR SHALL OBTAIN ELECTRICAL PERMITS PRIOR TO INSTALLATION AND SHALL COORDINATE ALL INSPECTIONS, TESTING COMMISSIONING AND ACCEPTANCE WITH THE CLIENT, UTILITY CO. AND CITY INSPECTORS AS NEEDED. 6.THE ELECTRICAL CONTRACTOR SHALL VERIFY THE EXACT LOCATIONS OF SERVICE POINTS AND SERVICE SIZES WITH THE SERVING UTILITY COMPANY AND COMPLY WITH ALL UTILITY COMPANIES REQUIREMENTS. IF THE SOLAR BACK FED BREAKER IS OVER THE BUSS SIZE 20% LIMIT, CONTRACTOR SHALL INCLUDE THE COST TO REPLACE MAIN BREAKER OR ENLARGE MAIN CAPACITY. 7. DRAWINGS ARE DIAGRAMMATIC ONLY, ROUTING OF RACEWAYS SHALL BE OPTION OF THE CONTRACTOR UNLESS OTHERWISE NOTED AND SHALL BE COORDINATED WITH OTHER TRADES. 8. IF THE ROOF MATERIAL OR ROOF STRUCTURE NOT ADEQUATE FOR PV INSTALLATION, CALL ENGINEER PRIOR TO INSTALL. THE CONTRACTOR IS RESPONSIBLE TO VERIFY THAT THE ROOF IS CAPABLE OF WITHSTANDING THE EXTRA WEIGHT. 9. IF THE DISTANCES FOR CABLE RUNS ARE DIFFERENT THAN SHOWN, THE CONTRACTOR SHALL NOTIFY THE ELECTRICAL ENGINEER TO VALIDATE THE WIRE SIZE. FINAL DRAWINGS WILL BE RED-LINED AND UPDATED AS APPROPRIATE. 10. WHENEVER A DISCREPANCY IN QUALITY OF EQUIPMENT ARISES ON THE DRAWING OR SPECIFICATIONS, THE CONTRACTOR SHALL BE RESPONSIBLE FOR PROVIDING AND INSTALLING ALL MATERIAL AND SERVICES REQUIRED BY THE STRICTEST CONDITIONS NOTED ON THE DRAWINGS OR IN THE SPECIFICATIONS TO ENSURE COMPLETE COMPLIANCE AND LONGEVITY OF THE OPERABLE SYSTEM REQUIRED BY THE ARCHITECT/ENGINEERS.										
OWNER		MAI LEE												
SCOPE		8.100 KW DC										5.800 KW AC		
		20	JA SOLAR 405W Modules JAM54S31-405/MR/1500V											
		20	ENPHASE IQ8PLUS-72-2-US											
ELECTRICAL INFORMATION		EXISTING		1ϕ, 3W, 120/240V										
		MAIN SERVICE PANEL BUSBAR RATING		200A										
		MAIN SERVICE BREAKER RATING		N/A										
BUILDING INFORMATION		TWO STORY BUILDING		PHOTOVOLTAIC NOTES 1. ROOFTOP MOUNTED PHOTOVOLTAIC PANELS AND MODULES SHALL BE TESTED, LISTED AND IDENTIFIED UL 1703. 2. SOLAR SYSTEM SHALL NOT COVER ANY PLUMBING OR MECHANICAL VENTS 3. MODULES AND SUPPORT STRUCTURES SHALL BE GROUNDED. 4. SOLAR INVERTER MUST HAVE A MANUFACTURE INSTALLED DISCONNECTING MEANS THAT PREVENTS PARALLEL FEEDING UTILITY LINES DURING POWER OUTAGE. 5. REMOVAL OF AN INTERACTIVE INVERTER OR OTHER EQUIPMENT SHALL NOT DISCONNECT THE BONDING CONNECTION BETWEEN THE GROUNDING ELECTRODE CONDUCTOR AND THE PHOTOVOLTAIC SOURCE AND/OR OUTPUT CIRCUIT GROUNDED CONDUCTORS. 6. ALL PV MODULES AND ASSOCIATED EQUIPMENT AND WIRING SHALL BE PROTECTED FROM ANY PHYSICAL DAMAGE. 7. LIVE PARTS OF PV SOURCE CIRCUITS AND PV OUTPUT CIRCUITS OVER 150V TO GROUND SHALL NOT BE ACCESSIBLE TO OTHER THAN QUALIFIED PERSONS WHILE ENERGIZED. 8. INVERTER IS EQUIPPED W/ INTEGRATED GFCI, THUS PROVIDING GROUND FAULT PROTECTION 9. ALL CONDUCTORS SHALL BE COPPER AND 90 DEG RATED 10. ALL ELECTRICAL EQUIPMENT SHALL BE LISTED BY A RECOGNIZED ELECTRICAL TESTING LABORATORY OR APPROVED BY THE DEPARTMENT. 11. THE OUTPUT OF A UTILITY INTERACTIVE-INVERTER SHALL BE PERMITTED TO BE CONNECTED TO THE SUPPLY SIDE OF THE SERVICE DISCONNECTING MEANS AS PER 230.82(6) 12. PER ART 250.92. NON-CURRENT CARRYING METAL PARTS OF EQUIPMENT SHALL BE EFFECTIVELY BONDED TOGETHER. BOND BOTH ENDS OF RACEWAYS										
		CONSTRUCTION TYPE: V-B												
		OCCUPANCY: R												
		ROOF TYPE	COMPOSITION SHINGLE											
		TRUSSES	2"X4" @ 24" O.C											
RACKING INFORMATION		PEGASUS RACKING												
AHJ		HARNETT COUNTY												
APN		0651399039.000												
LOT AREA		2.2 ACRES												
LIVING AREA		3,299 SQFT												
CODE REFERENCES								SHEET INDEX						
THE INSTALLATION OF SOLAR ARRAYS AND PHOTOVOLTAIC POWER SYSTEMS SHALL COMPLY WITH THE FOLLOWING CODES: 2018 (IBC) INTERNATIONAL BUILDING CODE 2018 (IMC) INTERNATIONAL MECHANICAL CODE 2018 (IPC) INTERNATIONAL PLUMBING CODE 2018 (IFC) INTERNATIONAL FIRE CODE 2018 (IRC) INTERNATIONAL RESIDENTIAL CODE 2020 (NEC) NATIONAL ELECTRIC CODE ALL OTHER ORDINANCE ADOPTED BY THE LOCAL GOVERNING AGENCIES				 ENGINEER INC Engineerinc.io, 303 N Glenoaks Blvd #200 Burbank, CA 915020 (310) 928 new@engineerinc.io Professional Certification. I hereby certify that these documents were prepared or approved by me, and that I am a duly licensed professional engineer under the laws of the State of North Carolina. License No. <u>PE# 027540</u>, Expiration Date: <u>12/31/2025</u> 										
								UNIT INDEX						
								MSP	Main Service Panel	SSP	Service Sub Panel		Micro Inverter / Optimizer	
								UM	Utility Meter	PV	PV Load Center		Solar Module	
								PM	Production Meter	PVS6	Sunpower PV Supervisor		36" Setback	
								IM	Itron Meter	IQ	IQ Combiner Box		18" Setback	
								INV	Inverter	J/B	Junction Box		EMT / FMT / PVC / RMC type conduit/ Romex NM Cable/ FNMT (Fluid non-metalic tube)	
								ACD	AC Disconnect	EV	EV Outlet			
								RSC	Rapid Shutdown Controller	BB	Battery Backup			
								RSB	Rapid Shutdown Box	AT	Auto Transformer			
								VLLD	Visible Lockable Labeled Disconnect	SEM	Solar Edge Meter Enclosure			
		DP	Distribution Panel											

COVER PAGE

Designed By: Intersolar CAD
www.intersolarcad.com

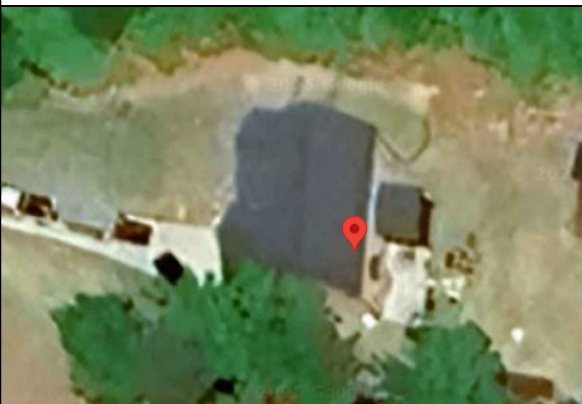

NOTICE TO CONTRACTOR
All construction shall comply with current NC Building Codes and all applicable local ordinances and regulations.
APPROVED
08/06/2025


CONTRACTOR

Lifetime Energy
E-mail:
Permitting@lifetimenrg.com
Phone Number:
435-757-5844



PV SYSTEM DC SIZE 8.100KW
PV SYSTEM AC SIZE 5.800KW

MAI LEE
335 GWENDOLYN WAY,
FUQUAY-VARINA, NC 27526

JULY 23, 2025
AS INDICATED
PV SYSTEM


0

PHOTOVOLTAIC SYSTEM 8.100 KW DC	
20	JA SOLAR 405W Modules JAM54S31-405/MR/1500V
20	Enphase Energy Microinverters (IQ8PLUS-72-2-US)

ROOF AREA CALCULATIONS
FIRE SPRINKLERS - NO
TOTAL ROOF AREA (SQ.FT.) - 2305
SOLAR AREA (SQ.FT.) - 420
% OF COVERED AREA - 18.2%

- 36" Setback
- 18" Setback

FROM JUNCTION BOX TO ROOF EAVE EMT TYPE CONDUIT WILL RUN OVER THE ROOF AT 1 1/2" HEIGHT, THEN UNDER THE EAVE TO PV EQUIPMENT

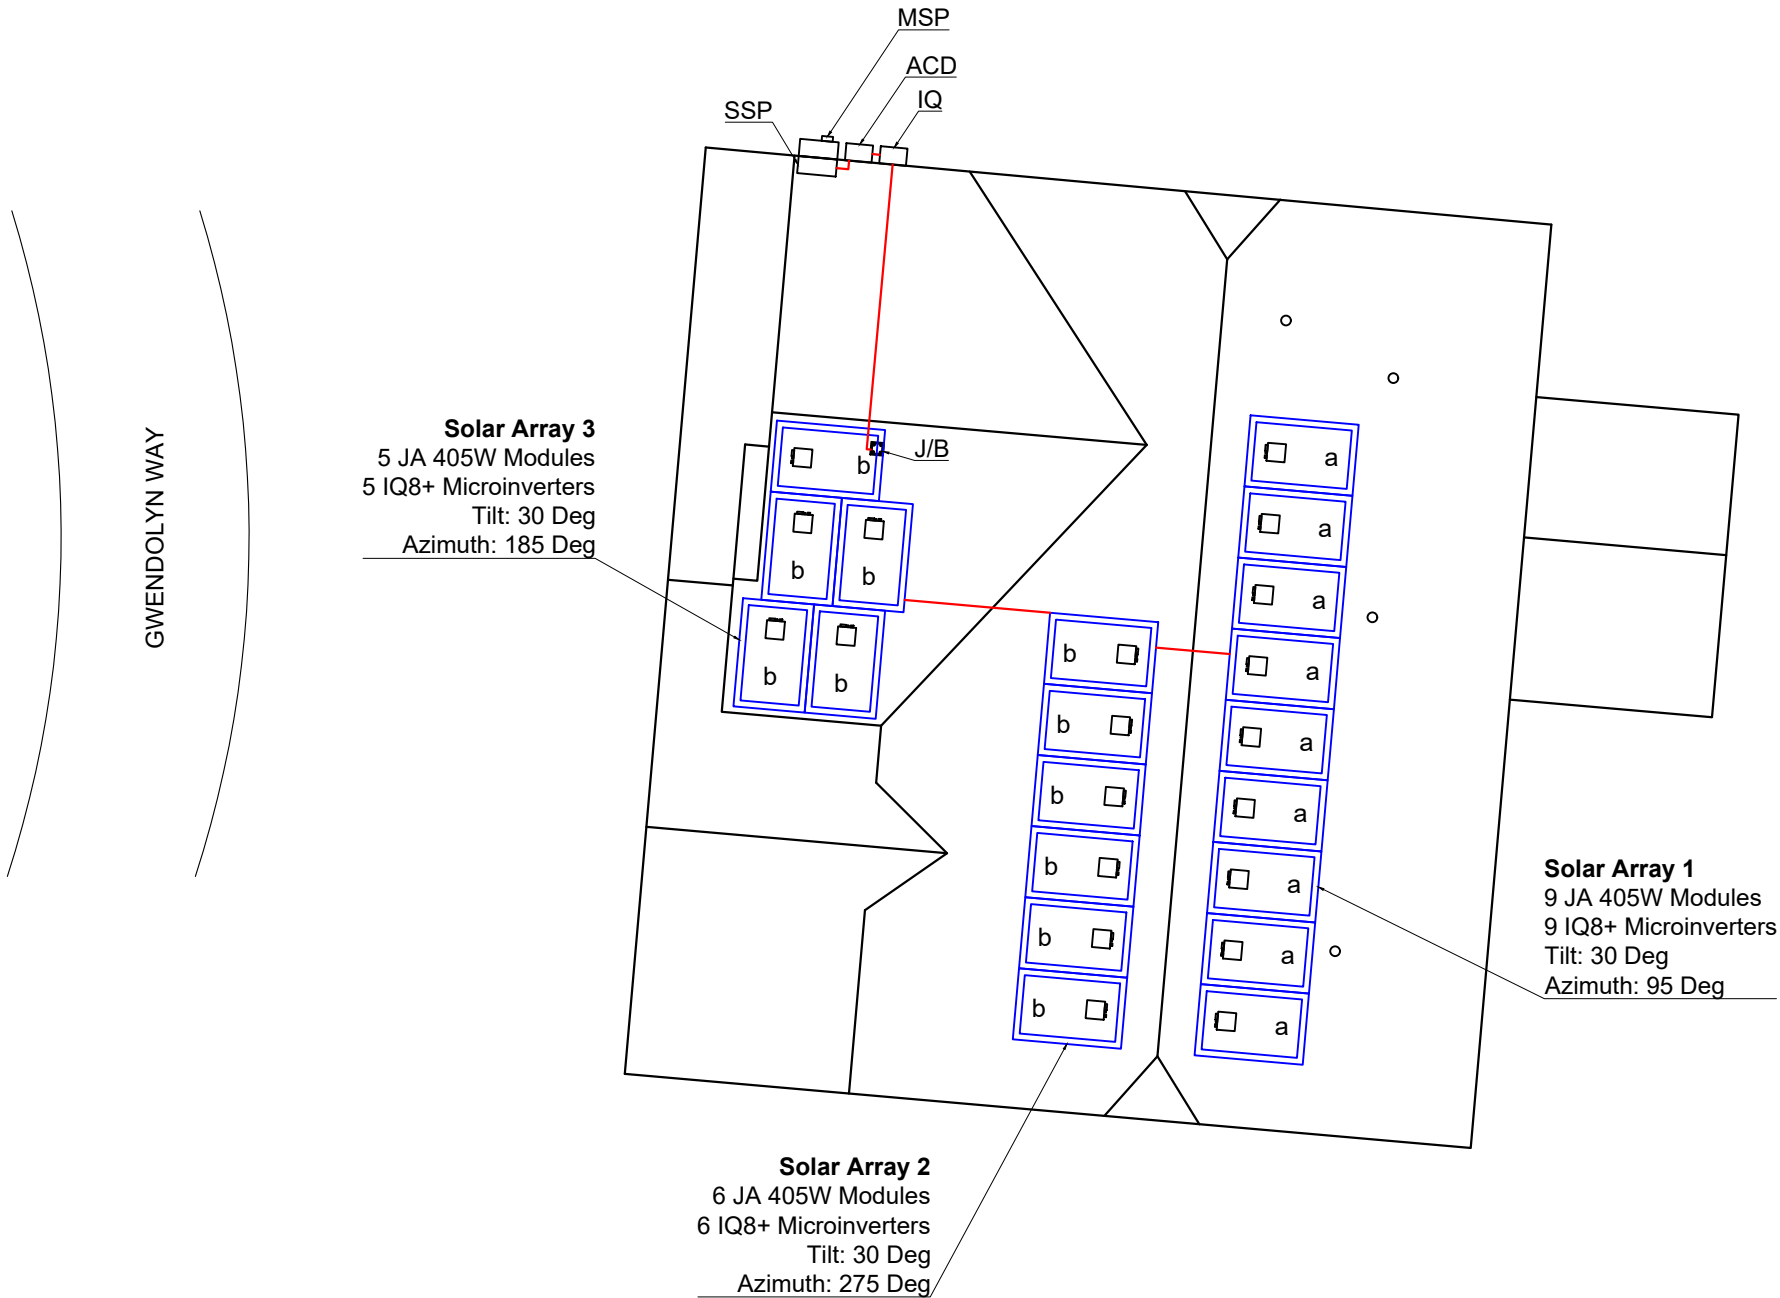

N
0°

W
270°

S
180°

E
90°

SCALE
1" = 10'

ROOF PLAN

Designed By: Intersolar CAD
www.intersolarcad.com

design & engineering

INTER SOLAR CAD

CONTRACTOR

Lifetime Energy

E-mail:
Permitting@lifetimenrg.com
Phone Number:
435-757-5844

lifetime

energy

PV SYSTEM DC SIZE 8.100KW
PV SYSTEM AC SIZE 5.800KW

MAI LEE
335 GWENDOLYN WAY,
FUQUAY-VARINA, NC 27526

JULY 23, 2025

AS INDICATED

PV SYSTEM

1

SITE PLAN

Designed By: Intersolar CAD
www.intersolarcad.com



CONTRACTOR

Lifetime Energy
E-mail:
Permitting@lifetimenrg.com
Phone Number:
435-757-5844



PV SYSTEM DC SIZE 8.100KW
PV SYSTEM AC SIZE 5.800KW


MAI LEE
335 GWENDOLYN WAY,
FUQUAY-VARINA, NC 27526

JULY 23, 2025

AS INDICATED

PV SYSTEM

1.1

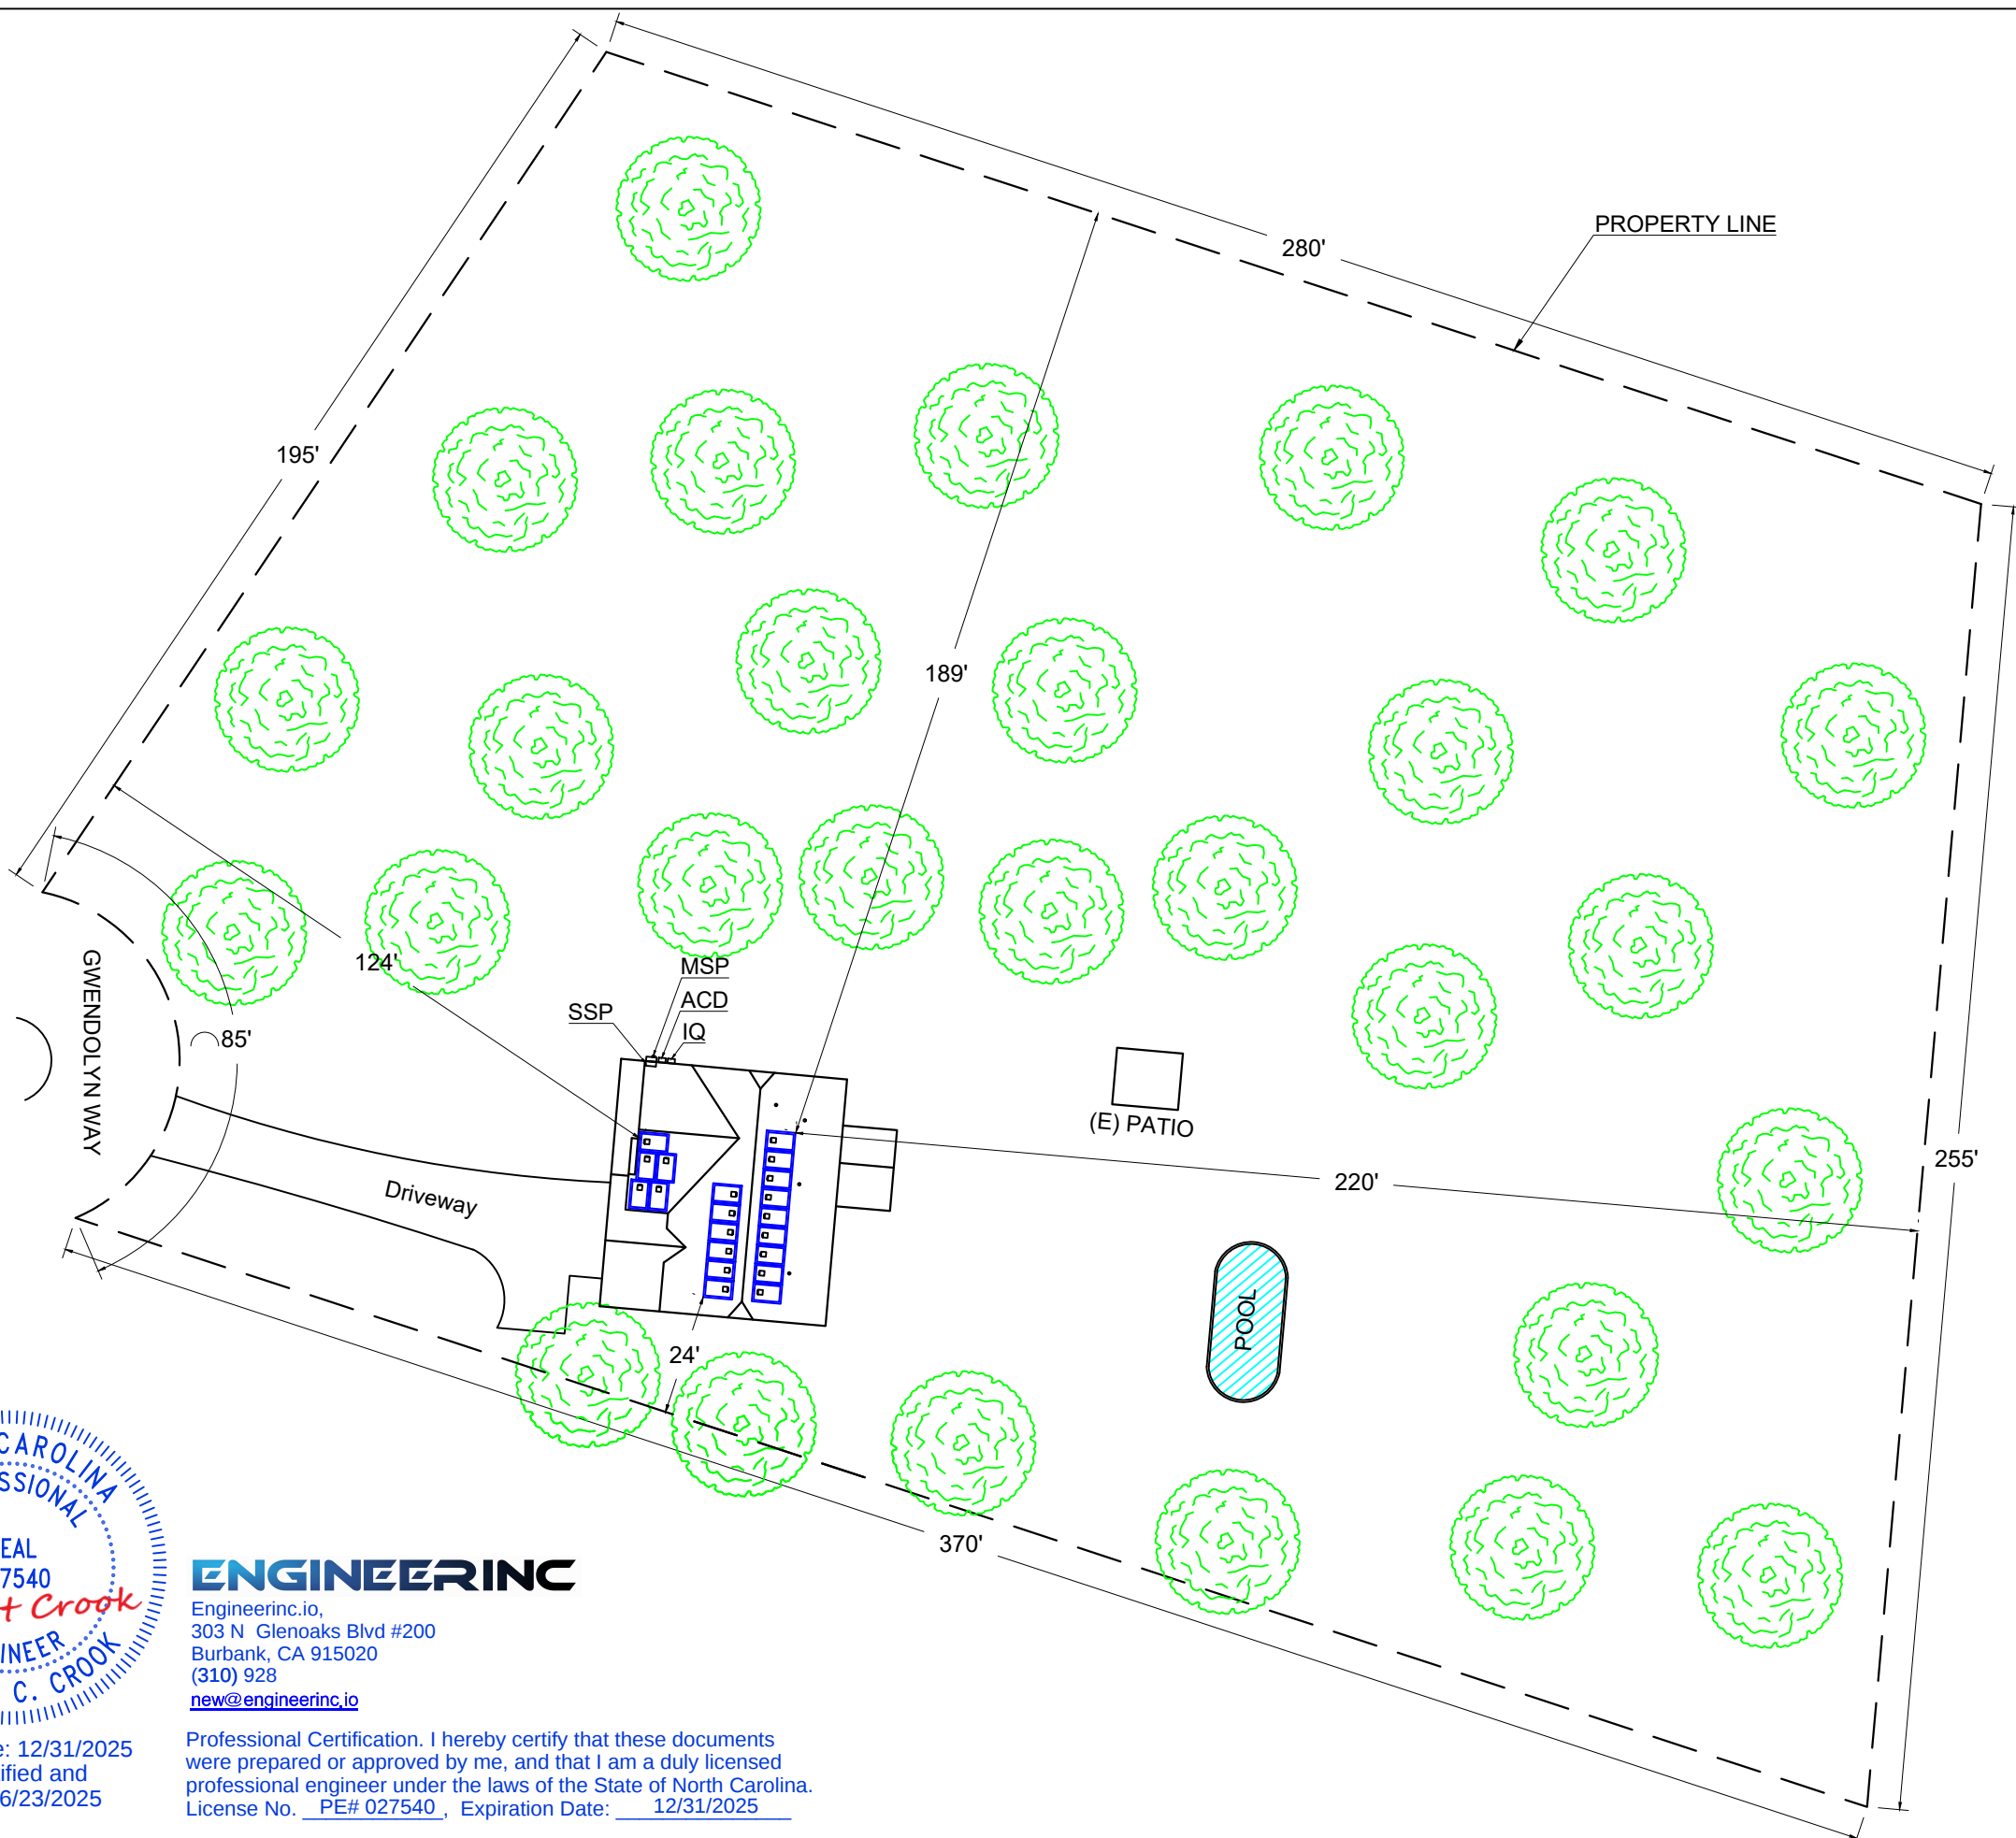


ENGINEERING INC

Engineeringinc.io,
303 N Glenoaks Blvd #200
Burbank, CA 915020
(310) 928
new@engineeringinc.io


Exp. Date: 12/31/2025
Date Certified and
Signed: 06/23/2025

Professional Certification. I hereby certify that these documents
were prepared or approved by me, and that I am a duly licensed
professional engineer under the laws of the State of North Carolina.
License No. PE# 027540, Expiration Date: 12/31/2025

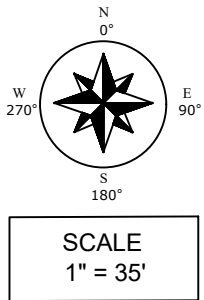

#	ITEM	DESCRIPTION			QTY
1	PV MODULE	JA SOLAR Modules 405W	Isc = 13.87A	Voc = 37.23V	20
		JAM54S31-405/MR/1500V	Imp = 12.98A	Vmp = 31.21V	
2	EXISTING MAIN SERVICE PANEL	MAIN SERVICE PANEL & UTILITY METER	BUSBAR RATING	200A	1
			BREAKER RATING	N/A	-
3	PVC JUNCTION BOX	4"x4"x2" UL LISTED WATER TIGHT NEMA TYPE 3			1
4	INVERTER	Enphase Energy Microinverters (IQ8PLUS-72-2-US)			20
		PEAK PWR TRACKING VOLTAGE		29-45 V	
		CEC EFFICIENCY		97.0 %	
		PROTECTION RATING:		NEMA 6	
		MAXIMUM INPUT CURRENT		15.0 A	
		MAXIMUM OUTPUT CURRENT		1.21 A	
		MAXIMUM INPUT POWER		235-440 W	
		MAXIMUM CONTINUOUS OUTPUT POWER		290 W	

#	ITEM	DESCRIPTION		QTY
8	IQ COMBINER	ENPHASE IQ COMBINER BOX WITH ENPHASE IQ GATEWAY 120/240V, NEMA 3R MODEL# X-IQ-AM1-240-(4/4C)		1
		IQ GATEWAY INFORMATION	15A PV 2-POLE C/B (2)#14 AWG THWN-2 (L1+L2) (1)#14 AWG-NEUTRAL	
		INSTALL 15A PV 2-POLE C/B	-	
		INSTALL 20A PV 2-POLE C/B	2	
6	AC DISCONNECT	FUSED AC DISCONNECT LOCKABLE, NEMA 3R, 120/240V, 2X40A FUSES	60A	1
9	EXISTING SERVICE SUB PANEL	SERVICE SUB PANEL 120/240V 1P/3W	200A	1

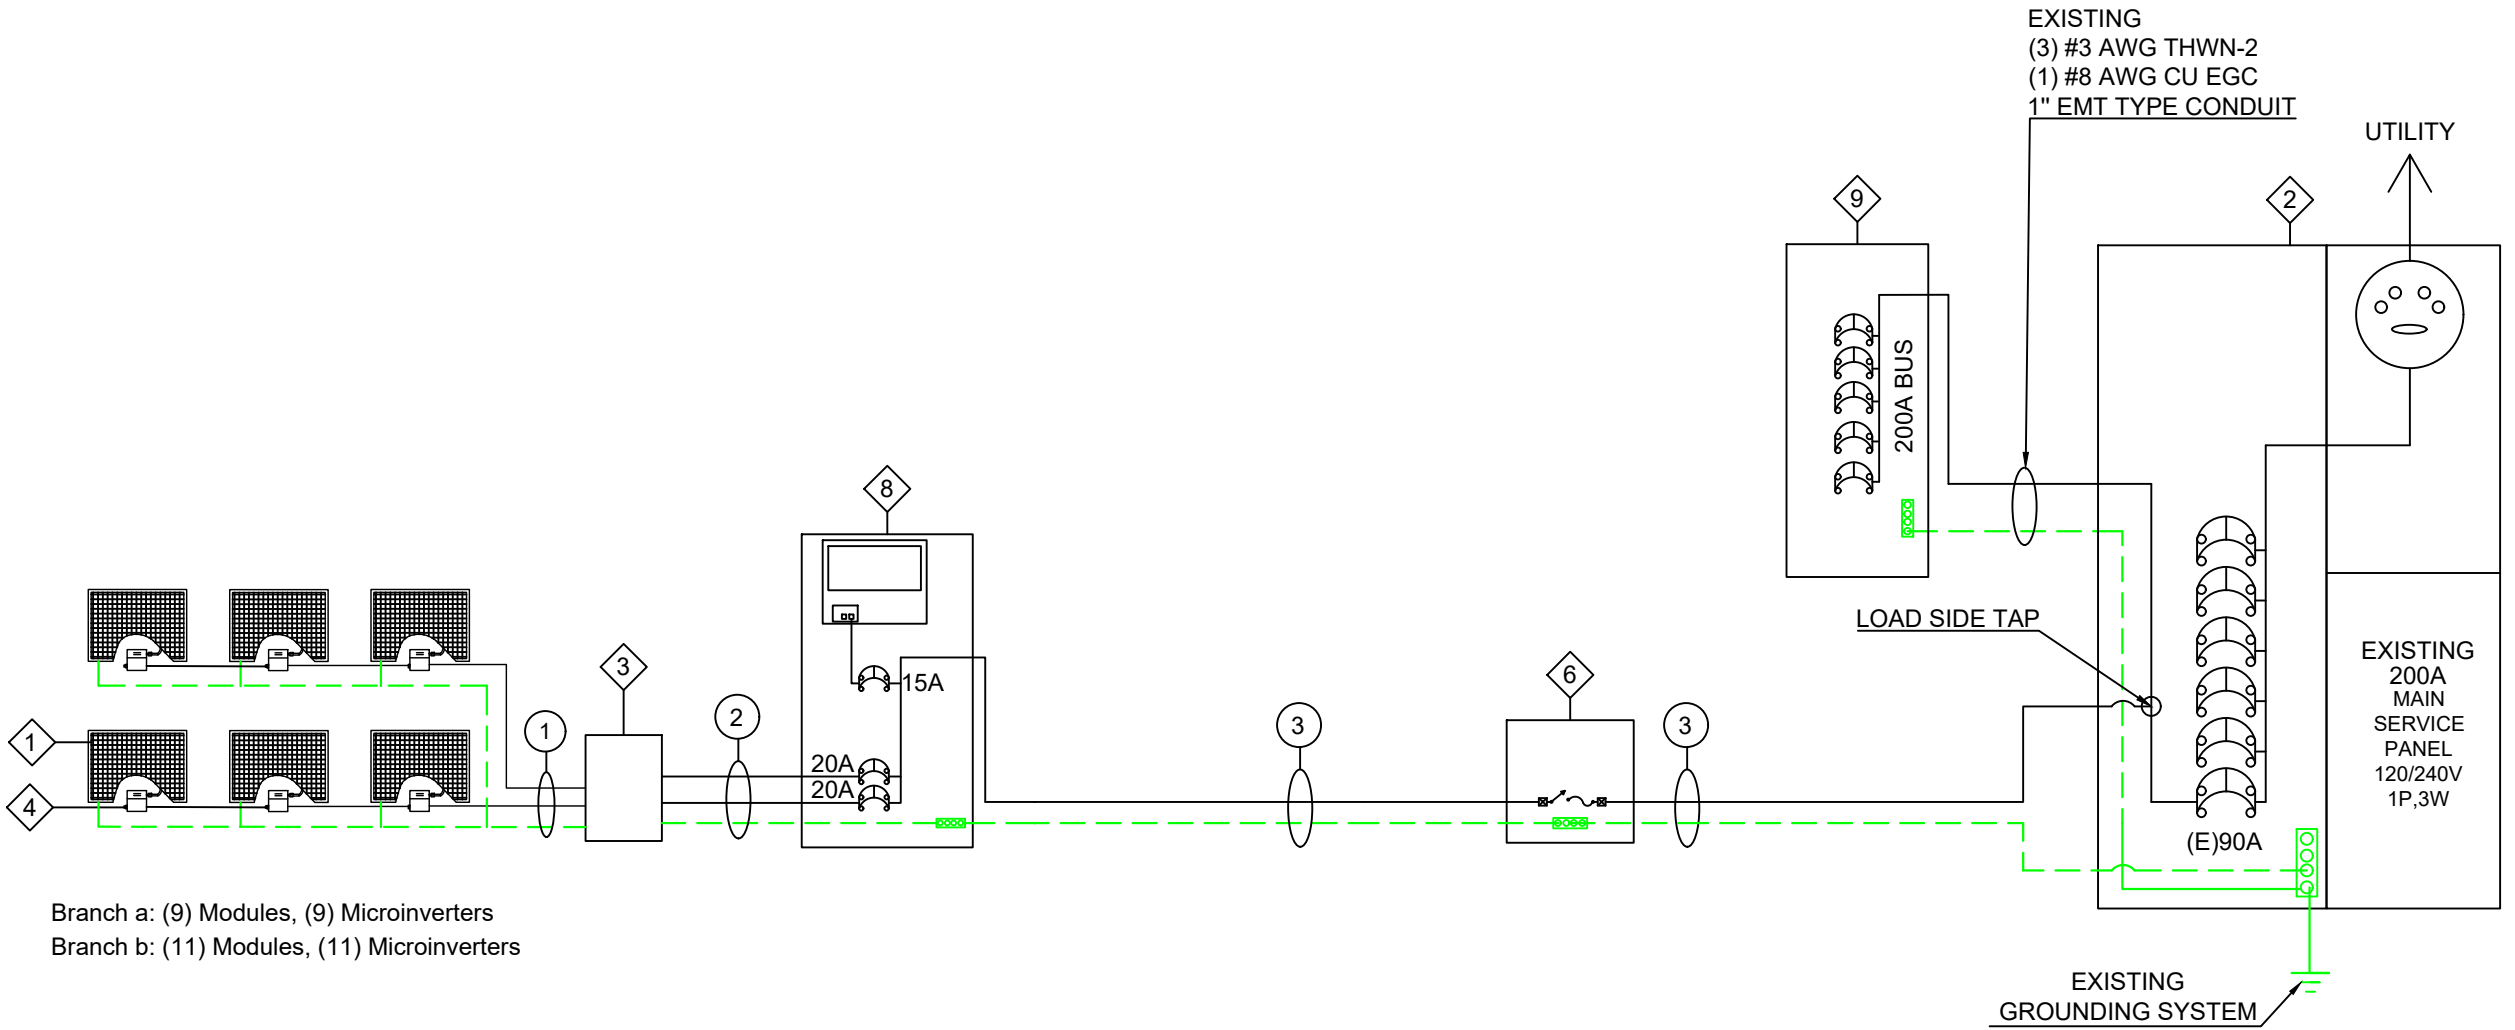

SINGLE LINE
DIAGRAM

Designed By: Intersolar CAD
www.intersolarcad.com

design & engineering
INTER SOLAR CAD

CONTRACTOR

Lifetime Energy

E-mail:
Permitting@lifetimenrg.com
Phone Number:
435-757-5844



PV SYSTEM DC SIZE 8.100KW
PV SYSTEM AC SIZE 5.800KW

MAI LEE
335 GWENDOLYN WAY,
FUQUAY-VARINA, NC 27526

JULY 23, 2025

AS INDICATED

PV SYSTEM

2

WIRE CHART		
①	FROM PV MODULES TO JBOX	
	(4)	#12 AWG Q-CABLE, PV WIRE
	(1)	#6 AWG BARE CU EGC

WIRE CHART				
②	FROM JBOX TO IQ COMBINER BOX			
	(4)	#10 AWG THWN-2		
	(1)	#10 AWG CU EGC, 3/4" EMT TYPE CONDUIT		
	INVERTER OUTPUT MAX CURRENT			1.21
	COEFFICIENT			1.25
	ADJST. FACTOR (4 thru 6 WIRES)			0.8
	RACEWAY HEIGHT FROM ROOF			1 1/2"
	TEMP. DERATE FACTOR (TEMP - 39 + 22 = 61C)			0.58
	BRANCH CIRCUITS			2
	a		b	
	9		11	
	BRANCH CIRCUIT CURRENT a: 9		BREAKER SIZE PER BRANCH CRCT	
	9 * 1.21*1.25		13.6A	20A
	BRANCH CIRCUIT CURRENT b: 11		BREAKER SIZE PER BRANCH CRCT	
	11 * 1.21*1.25		16.6A	20A
	ADJUSTED CONDUCTOR AMPACITY			
	16.6 / 0.58 / 0.8			35.8A

WIRE CHART			
③	FROM IQ COMBINER BOX TO SERVICE SUB PANEL FEEDERS		
	(3)	#6 AWG THWN-2	
	(1)	#8 AWG CU EGC, 3/4" EMT TYPE CONDUIT	
	NUMBER OF MICROINVERTERS		20
	MAXIMUM INVERTER OUTPUT CURRENT		1.21
	CONSIDER CONTINUOUS COEFFICIENT		1.25
	CONSIDER CONTINUOUS (A)	20 * 1.21 * 1.25	30.3
	WALL TEMPERATURE FACTOR		0.91
	TEMPERATURE ADJUSTMENT (A)	20 * 1.21 * 1.25 / 0.91	33.2

QTY	OUTPUT CALCULATIONS		
20	IQ8PLUS-72-2-US (CEC)		97%
20	JAM54S31-405/MR/1500V		405W
	Pmax (PTC Rating)		378.3W
PV SYSTEM MAX DC OUTPUT		20 * 405	8.100KW
PV SYSTEM MAX AC OUTPUT		20 * 290	5.800KW

WIRE SIZE CALCULATIONS

Designed By: Intersolar CAD
www.intersolarcad.com



CONTRACTOR

Lifetime Energy

E-mail:
Permitting@lifetimenrg.com
Phone Number:
435-757-5844



PV SYSTEM DC SIZE 8.100KW
PV SYSTEM AC SIZE 5.800KW

MAI LEE
335 GWENDOLYN WAY,
FUQUAY-VARINA, NC 27526

JULY 23, 2025

AS INDICATED

PV SYSTEM

3

WARNING DUAL POWER SOURCE
SECOND SOURCE IS PHOTOVOLTAIC SYSTEM

NEC 705.12(D)(3) & NEC 690.59

WARNING DUAL POWER SOURCE
SECOND SOURCE IS PHOTOVOLTAIC SYSTEM

NEC 705.10(C) & NEC 690.59

CAUTION
PHOTOVOLTAIC SYSTEM CIRCUIT IS BACKFED

NEC 705.12(D)(3)(4) & NEC 690.59

PHOTOVOLTAIC AC DISCONNECT

RATED AC OUTPUT CURRENT:

24.2 A

NOMINAL OPERATING AC VOLTAGE:

240 Vac


NEC 690.54

SOLAR PV SYSTEM EQUIPPED
WITH RAPID SHUTDOWN

TURN RAPID SHUTDOWN
SWITCH TO THE
"OFF" POSITION TO
SHUTDOWN PV SYSTEM
AND REDUCE
SHOCK HAZARD
IN ARRAY

SOLAR ELECTRIC
PV PANELS

NEC 690.56(C)

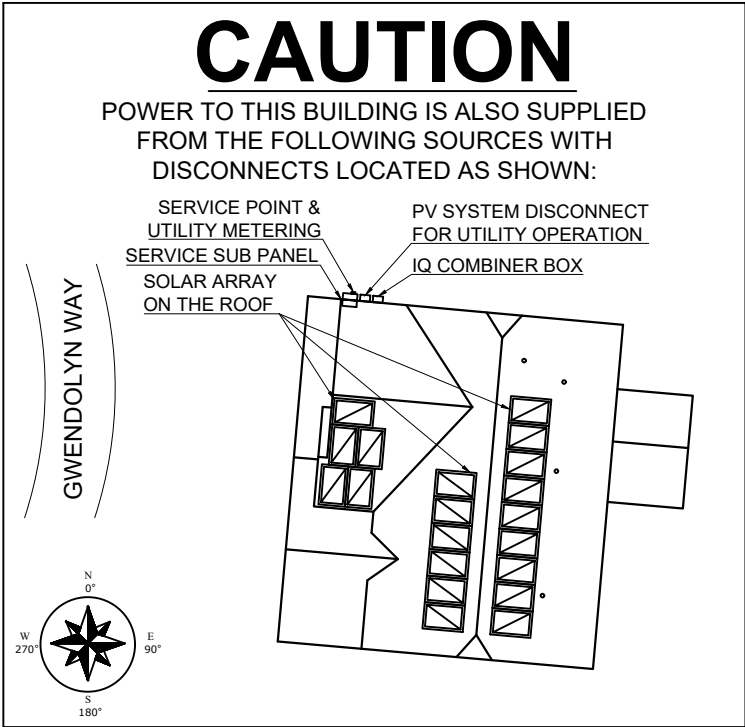

NEC 705.10(B) & NEC 690.56(B)

Permanent directory or plaque providing location of service disconnecting means and photovoltaic system disconnecting means, if not located at the same location. (Plaques shall be metal or plastic, with engraved or machine printed letters, or electro-photo plating, in a contrasting color to the plaque. Plaques shall be permanently attached to the equipment or in the required location using an approved method that is suitable to withstand the environment to which it is exposed. Plaques and signage shall meet legibility, defacement, exposure and adhesion requirements of Underwriters Laboratories marking and labeling system 969(UL969).
Plaques will have red background & white lettering.

NEC 690.13(B) Each PV system disconnecting means shall plainly indicate whether in the open (off) or closed (on) position and be permanently marked "PV SYSTEM DISCONNECT" or equivalent. Additional markings shall be permitted based upon the specific system configuration. For PV system disconnecting means where the line and load terminals may be energized in the open position, the device shall be marked with the following words or equivalent: "Terminals on the line and load sides may be energized in the open position."

NEC 690.15(B) An isolating device shall be rated to open the maximum circuit current under load or be marked "Do Not Disconnect Under Load" or "Not for Current Interrupting."

NEC 690.31(B)(1) PV system circuit conductors shall be identified at all termination, connection, and splice points by color coding, marking tape, tagging, or other approved means. Conductors relying on other than color coding for polarity identification shall be identified by an approved permanent marking means such as labeling, sleeving or shrink-tubing that is suitable for the conductor size.

NEC 690.31(D)(2) Unless located and arranged so the purpose is evident, the following wiring methods and enclosures that contain PV system dc circuit conductors shall be marked with the wording PHOTOVOLTAIC POWER SOURCE or SOLAR PV DC CIRCUIT by means of permanently affixed labels or other approved permanent marking: (1) Exposed raceways, cable trays, and other wiring methods (2) Covers or enclosures of pull boxes and junction boxes (3) Conduit bodies in which any of the available conduit openings are unused.

The labels or markings shall be visible after installation. All letters shall be capitalized and shall be a minimum height of 9.5 mm (3⁄8 in.) in white on a red background. Labels shall appear on every section of the wiring system that is separated by enclosures, walls, partitions, ceilings, or floors. Spacing between labels or markings, or between a label and a marking, shall not be more than 3 m (10ft). Labels required by this section shall be suitable for the environment where they are installed.

NEC 690.31(E) Solidly grounded bipolar PV systems shall be clearly marked with a permanent, legible warning notice indicating that the disconnection of the grounded conductor(s) may result in overvoltage on the equipment.

NEC 690.33(D)(2) Interruption of Circuit. Connectors shall be a type that requires the use of a tool to open and marked "Do Not Disconnect Under Load" or "Not for Current Interrupting."

NEC 690.52 Alternating-current modules shall be marked with identification of terminals or leads and with identification of the following ratings.

NEC 690.53 A permanent readily visible label indicating the highest maximum dc voltage in a PV system, calculated in accordance with 690.7, shall be provided by the installer at one of the following locations: (1) Dc PV system disconnecting means (2) PV system electronic power conversion equipment (3) Distribution equipment associated with the PV system.

NEC 690.54 All interactive system(s) points of interconnection with other sources shall be marked as an accessible location at the disconnecting means as a power source and with the rated ac output current and the nominal operating ac voltage.

NEC 690.55 The PV system output circuit conductors shall be marked to indicate polarity where connected to energy storage systems.

NEC 692.56 A fuel cell system that stores electrical energy shall require the following warning sign, or equivalent, at the location of the service disconnecting means of the premises:
WARNING FUEL CELL POWER SYSTEM CONTAINS ELECTRICAL ENERGY STORAGE DEVICES.

NEC 690.56(B) Plaques or directories shall be installed in accordance with 705.10 and 712.10.

NEC 690.56(C) The type of PV system is shown in figure 690.56 (C).

NEC 690.56(C)(2) A rapid shutdown initiation device shall have a label located on or no more than 1 m (3 ft) from the initiation device that includes the following wording: RAPID SHUTDOWN FOR SOLAR PV SYSTEM The label shall be reflective, with all letters capitalized and having a minimum height of 9.5 mm (3⁄8 in.), in white on red background.

CODE REQUIRED
SIGNAGE

Designed By: Intersolar CAD
www.intersolarcad.com



CONTRACTOR

Lifetime Energy

E-mail:
Permitting@lifetimenrg.com
Phone Number:
435-757-5844



PV SYSTEM DC SIZE 8.100KW
PV SYSTEM AC SIZE 5.800KW

MAI LEE
335 GWENDOLYN WAY,
FUQUAY-VARINA, NC 27526

JULY 23, 2025

AS INDICATED

PV SYSTEM

4

	ROOF PITCH	ROOFING LAYERS	ROOFING TYPE	RACKING TYPE	ATTACHMENT TYPE	FRAMING TYPE	FRAMING SIZE	PENETRATION PATTERN	MAX PENETRATION SPACING
Roof	30°	1 Layer	Comp Shingle	Pegasus	Pegasus	Truss	2"X4" @ 24" O.C	Staggered	48"

WIND SPEED	120 MPH	EXPOSURE	C	ASCE 7-16	ROOF SHEATHED WITH 1/2" PLYWOOD AND UPPER SURFACE IS FACED WITH FELT PAPER				
SNOW LOAD	15 PSF	LAG BOLTS	5/16" X 3"	MIN 2.5" EMBEDMENT	MOUNTS AND MOUNTING HARDWARE WILL BE SEALED WITH CHEM LINK SEALANT OR EQUIVALENT.				

STRUCTURAL STAMP



Exp. Date: 12/31/2025
Date Certified and
Signed: 06/23/2025

ATTACHMENT LAYOUT

Designed By: Intersolar CAD
www.intersolarcad.com



CONTRACTOR

Lifetime Energy

E-mail:
Permitting@lifetimenrg.com
Phone Number:
435-757-5844



PV SYSTEM DC SIZE 8.100KW
PV SYSTEM AC SIZE 5.800KW

MAI LEE
335 GWENDOLYN WAY,
FUQUAY-VARINA, NC 27526

JULY 23, 2025

AS INDICATED


PV SYSTEM

5


WEIGHT LOAD CALCULATION

MODULE WEIGHT (LBS)	47.4
# OF MODULES	20
TOTAL MODULE WEIGHT (LBS)	948
RACK WEIGHT (LBS)	190
MICROINVERTER WEIGHT (LBS)	48
TOTAL SYSTEM WEIGHT (LBS)	1185
# OF STANDOFFS	48
LOADING PER STANDOFF (LBS)	24.7
TOTAL MODULE AREA (SQ.FT.)	420
LOADING (PSF)	2.82
TOTAL ROOF AREA (Sq. FT)	2305
% OF COVERED AREA	18.2
PV MODULE MODEL #	JAM54S31-405/MR/1500V

INDEX

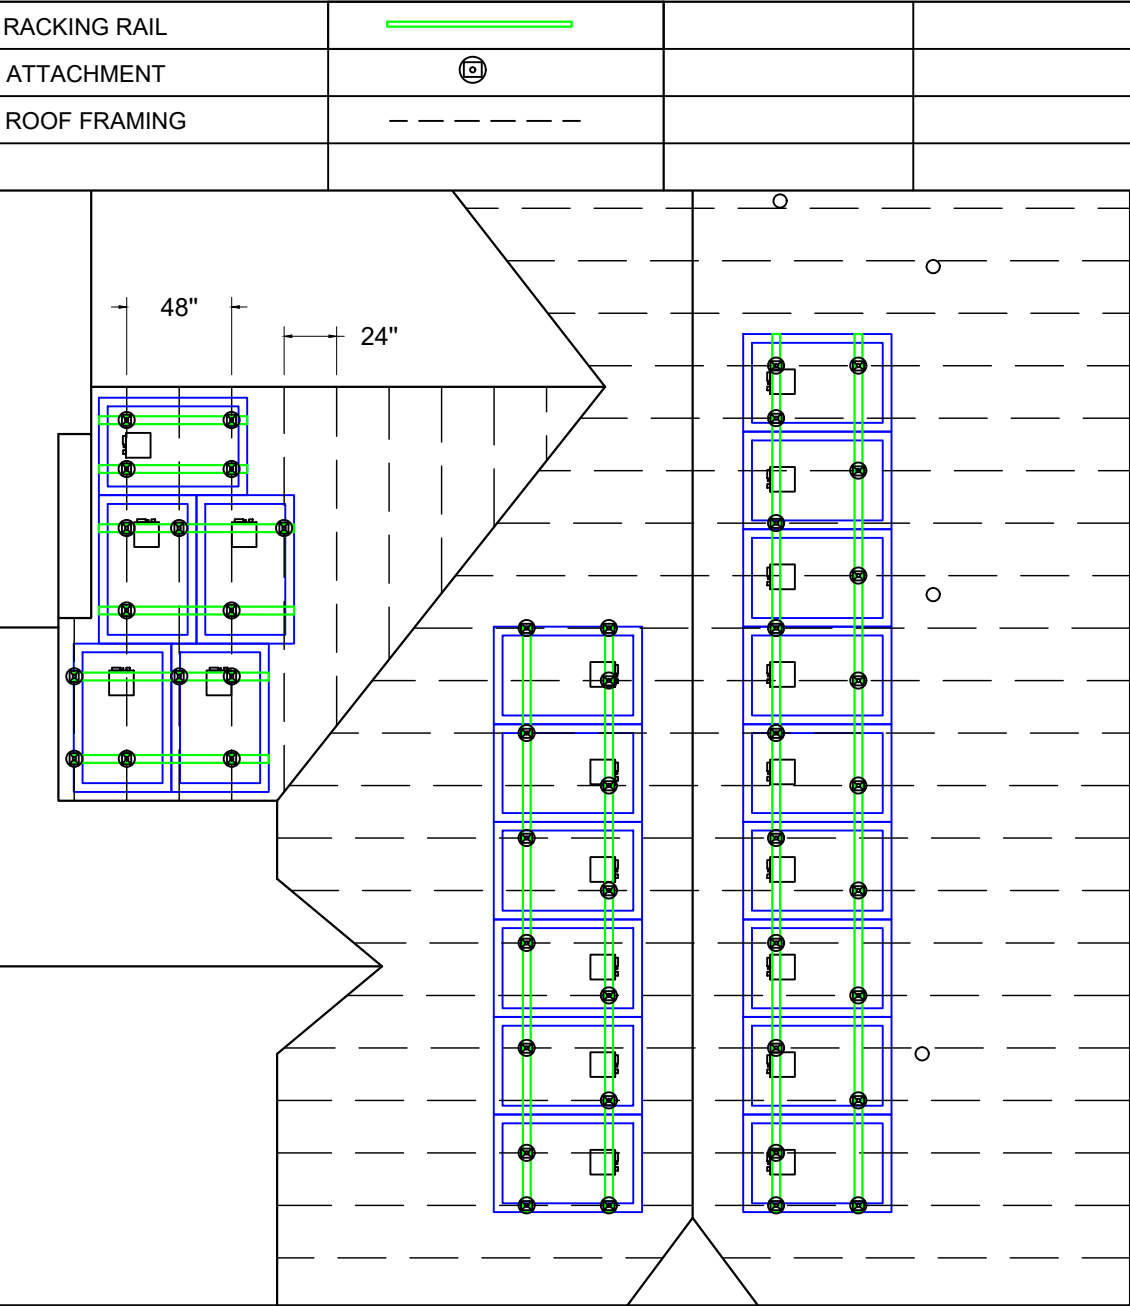

ROOF FRAMING DETAIL

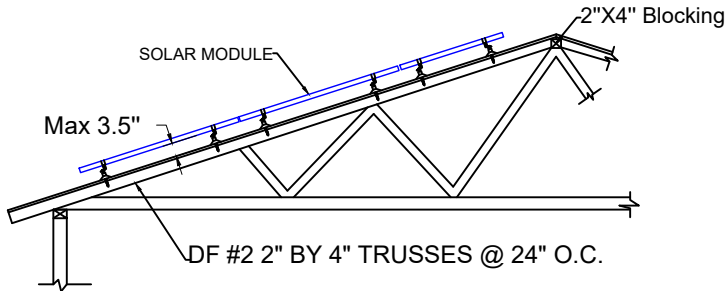


Mount spacing shall be no greater than 48" o/c

ENGINEERINC

Engineerinc.io,
303 N Glenoaks Blvd #200
Burbank, CA 915020
(310) 928
new@engineerinc.io

Professional Certification. I hereby certify that these documents were prepared or approved by me, and that I am a duly licensed professional engineer under the laws of the State of North Carolina. License No. PE# 027540, Expiration Date: 12/31/2025

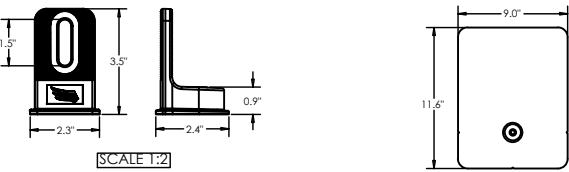

LAG SCREW, 5/16 X 3" 18-8 SS

BONDED EPDM WASHER

M10 HEX BOLT

L-FOOT

M10 SERRATED FLANGE NUT SS

COMP FLASHING

PROPRIETARY AND CONFIDENTIAL
THE INFORMATION CONTAINED IN THIS DRAWING IS THE SOLE PROPERTY OF PEGASUS SOLAR INC. ANY REPRODUCTION IN PART OR AS A WHOLE WITHOUT THE WRITTEN PERMISSION OF PEGASUS SOLAR INC IS PROHIBITED.

Comments:
1 Foot Mass = 0.3 lbs
Lag / Cap Screws Washer Mass = 0.1 lbs
M10 Nut/Bolt Mass = 0.1 lbs
Flashing = 0.7 lbs

TITLE:
Invisimount™ Comp Flashing
& L-foot Kit w/ M10 Hex Bolt


PART NUMBER: SPCR-CH

SIZE REV DRAWN: NW SCALE:

A A CHECKED: EKS SHEET: 1 OF 1

PHOTOVOLTAIC SYSTEM 8.100 KW DC	
20	JA SOLAR 405W Modules (JAM54S31-405/MR/1500V)
20	Enphase Energy Microinverters (IQ8PLUS-72-2-US)


Solar Array 3
5 JA 405W Modules
5 IQ8+ Microinverters
Tilt: 30 Deg
Azimuth: 185 Deg

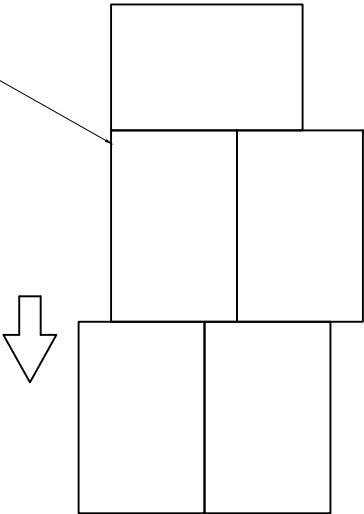

Solar Array 2
6 JA 405W Modules
6 IQ8+ Microinverters
Tilt: 30 Deg
Azimuth: 275 Deg



Solar Array 1
9 JA 405W Modules
9 IQ8+ Microinverters
Tilt: 30 Deg
Azimuth: 95 Deg

 

[FOR INSTALLER USE ONLY]

MODULE MAP

Designed By: Intersolar CAD
www.intersolarcad.com



CONTRACTOR

Lifetime Energy

E-mail:
Permitting@lifetimenrg.com
Phone Number:
435-757-5844



PV SYSTEM DC SIZE 8.100KW
PV SYSTEM AC SIZE 5.800KW

MAI LEE
335 GWENDOLYN WAY,
FUQUAY-VARINA, NC 27526


JULY 23, 2025	6
AS INDICATED	
PV SYSTEM	

PHOTOVOLTAIC SYSTEM 8.100 KW DC	
20	JA SOLAR 405W Modules (JAM54S31-405/MR/1500V)
20	Enphase Energy Microinverters (IQ8PLUS-72-2-US)


INVERTER




Solar Array 3
5 JA 405W Modules
5 IQ8+ Microinverters
Tilt: 30 Deg
Azimuth: 185 Deg

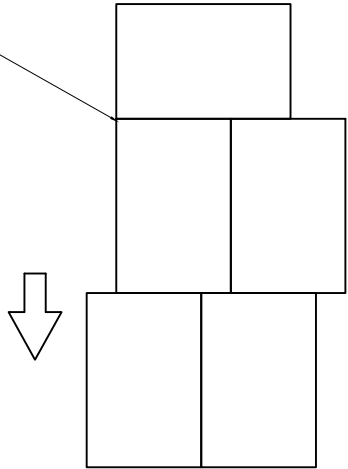

Solar Array 2
6 JA 405W Modules
6 IQ8+ Microinverters
Tilt: 30 Deg
Azimuth: 275 Deg

 

Solar Array 1
9 JA 405W Modules
9 IQ8+ Microinverters
Tilt: 30 Deg
Azimuth: 95 Deg

 

ENVOY SERIAL #:

ENVOY LOCATION:

COMMUNICATION LEVEL:

ETHERNET BRIDGE INSTALLED:

NOTES:

[FOR INSTALLER USE ONLY]

INVERTER MAP

Designed By: Intersolar CAD
www.intersolarcad.com



CONTRACTOR

Lifetime Energy

E-mail:
Permitting@lifetimenrg.com
Phone Number:
435-757-5844



PV SYSTEM DC SIZE 8.100KW
PV SYSTEM AC SIZE 5.800KW

MAI LEE
335 GWENDOLYN WAY,
FUQUAY-VARINA, NC 27526

JULY 23, 2025

AS INDICATED

PV SYSTEM

7

Version No. : Global EN 20220329A



DATA SHEET



IQ8 and IQ8+ Microinverters

Our newest IQ8 Microinverters are the industry's first microgrid-forming, software defined microinverters with split-phase power conversion capability to convert DC power to AC power efficiently. The brain of the semiconductor-based microinverter is our proprietary application specific integrated circuit (ASIC) which enables the microinverter to operate in grid-tied or off-grid modes. This chip is built in advanced 55nm technology with high speed digital logic and has superfast response times to changing loads and grid events, alleviating constraints on battery sizing for home energy systems.



Part of the Enphase Energy System, IQ8 Series Microinverters integrate with the IQ Battery, IQ Gateway, and the Enphase App monitoring and analysis software.



IQ8 Series Microinverters redefine reliability standards with more than one million cumulative hours of power-on testing, enabling an industry-leading limited warranty of up to 25 years.



Connect PV modules quickly and easily to IQ8 Series Microinverters using the included Q-DCC-2 adapter cable with plug-n-play MC4 connectors.



IQ8 Series Microinverters are UL listed as PV Rapid Shutdown Equipment and conform with various regulations, when installed according to manufacturer's instructions.

*Only when installed with IQ System Controller 2, meets UL 1741.
**IQ8 and IQ8Plus support split-phase, 240V installations only.

© 2022 Enphase Energy. All rights reserved. Enphase, the Enphase logo, IQ8 Microinverters, and other names are trademarks of Enphase Energy, Inc. Data subject to change.

IQ8SP-12A-DS-0067-03-EN-US-2022-12-27

IQ8 and IQ8+ Microinverters

INPUT DATA (DC)		IQ8-60-2-US	IQ8PLUS-72-2-US
Commonly used module pairings ¹	W	235 – 350	235 – 440
Module compatibility		60-cell / 120 half-cell	54-cell / 108 half-cell, 60-cell / 120 half-cell, 66-cell / 132 half-cell and 72-cell / 144 half-cell
MPPT voltage range	V	27 – 37	27 – 45
Operating range	V	16 – 48	16 – 58
Min. / Max. start voltage	V	22 / 48	22 / 58
Max. input DC voltage	V	50	60
Max. continuous input DC current	A	10	12
Max. input DC short-circuit current	A	25	
Max. module I _{sc}	A	20	
Overvoltage class DC port		II	
DC port backfeed current	mA	0	
PV array configuration		1 x 1 Ungrounded array; No additional DC side protection required; AC side protection requires max 20A per branch circuit	
OUTPUT DATA (AC)		IQ8-60-2-US	IQ8PLUS-72-2-US
Peak output power	VA	245	300
Max. continuous output power	VA	240	290
Nominal (L-L) voltage / range ²	V	240 / 211 – 264	
Max. continuous output current	A	1.0	1.21
Nominal frequency	Hz	60	
Extended frequency range	Hz	47 – 68	
AC short circuit fault current over 3 cycles	Arms	2	
Max. units per 20 A (L-L) branch circuit ³		16	13
Total harmonic distortion		<5%	
Overvoltage class AC port		III	
AC port backfeed current	mA	30	
Power factor setting		1.0	
Grid-tied power factor (adjustable)		0.85 leading – 0.85 lagging	
Peak efficiency	%	97.7	
CEC weighted efficiency	%	97	
Night-time power consumption	mW	60	
MECHANICAL DATA			
Ambient temperature range		-40°C to +60°C (-40°F to +140°F)	
Relative humidity range		4% to 100% (condensing)	
DC Connector type		MC4	
Dimensions (H x W x D)		212 mm (8.3") x 175 mm (6.9") x 30.2 mm (1.2")	
Weight		1.08 kg (2.38 lbs)	
Cooling		Natural convection – no fans	
Approved for wet locations		Yes	
Pollution degree		PD3	
Enclosure		Class II double-insulated, corrosion resistant polymeric enclosure	
Environ. category / UV exposure rating		NEMA Type 6 / outdoor	
COMPLIANCE			
Certifications	CA Rule 21 (UL 1741-SA), UL 62109-1, IEEE 1547:2018 (UL 1741-SB 3 rd Ed.), FCC Part 15 Class B, ICES-0003 Class B, CAN / CSA-C22.2 NO. 107.1-01 This product is UL Listed as PV Rapid Shutdown Equipment and conforms with NEC 2014, NEC 2017, and NEC 2020 section 690.12 and C22.1-2018 Rule 64-218 Rapid Shutdown of PV Systems, for AC and DC conductors, when installed according to manufacturer's instructions.		

(1) Pairing PV modules with wattage above the limit may result in additional clipping losses. See the compatibility calculator at <https://link.enphase.com/module-compatibility>.
(2) Nominal voltage range can be extended beyond nominal if required by the utility. (3) Limits may vary. Refer to local requirements to define the number of microinverters per branch in your area.

IQ8SP-12A-DS-0067-03-EN-US-2022-12-27

INVERTER DATA SHEET

Designed By: Intersolar CAD

www.intersolarcad.com



CONTRACTOR

Lifetime Energy

E-mail:
Permitting@lifetimenrg.com
Phone Number:
435-757-5844



PV SYSTEM DC SIZE 8.100KW
PV SYSTEM AC SIZE 5.800KW

MAI LEE
335 GWENDOLYN WAY,
FUQUAY-VARINA, NC 27526

JULY 23, 2025

AS INDICATED

PV SYSTEM

D2

Enphase IQ Combiner 4/4C

X-IQ-AM1-240-4
X-IQ-AM1-240-4C




To learn more about Enphase offerings, visit enphase.com

The **Enphase IQ Combiner 4/4C** with Enphase IQ Gateway and integrated LTE-M1 cell modem (included only with IQ Combiner 4C) consolidates interconnection equipment into a single enclosure and streamlines IQ microinverters and storage installations by providing a consistent, pre-wired solution for residential applications. It offers up to four 2-pole input circuits and Eaton BR series busbar assembly.

Smart

- Includes IQ Gateway for communication and control
- Includes Enphase Mobile Connect cellular modem (CELLMODEM-M1-06-SP-05), included only with IQ Combiner 4C
- Includes solar shield to match Enphase IQ Battery aesthetics and deflect heat
- Flexible networking supports Wi-Fi, Ethernet, or cellular
- Optional AC receptacle available for PLC bridge
- Provides production metering and consumption monitoring

Simple

- Centered mounting brackets support single stud mounting
- Supports bottom, back and side conduit entry
- Up to four 2-pole branch circuits for 240 VAC plug-in breakers (not included)
- 80A total PV or storage branch circuits

Reliable

- Durable NRTL-certified NEMA type 3R enclosure
- Five-year limited warranty
- Two years labor reimbursement program coverage included for both the IQ Combiner SKU's
- UL listed



Enphase IQ Combiner 4/4C

MODEL NUMBER	
IQ Combiner 4 (X-IQ-AM1-240-4)	IQ Combiner 4 with Enphase IQ Gateway printed circuit board for integrated revenue grade PV production metering (ANSI C12.20 +/- 0.5%) and consumption monitoring (+/- 2.5%). Includes a silver solar shield to match the IQ Battery system and IQ System Controller 2 and to deflect heat.
IQ Combiner 4C (X-IQ-AM1-240-4C)	IQ Combiner 4C with Enphase IQ Gateway printed circuit board for integrated revenue grade PV production metering (ANSI C12.20 +/- 0.5%) and consumption monitoring (+/- 2.5%). Includes Enphase Mobile Connect cellular modem (CELLMODEM-M1-06-SP-05), a plug-and-play industrial-grade cell modem for systems up to 60 microinverters. (Available in the US, Canada, Mexico, Puerto Rico, and the US Virgin Islands, where there is adequate cellular service in the installation area.) Includes a silver solar shield to match the IQ Battery and IQ System Controller and to deflect heat.
ACCESSORIES AND REPLACEMENT PARTS	
Ensemble Communications Kit COMMS-CELLMODEM-M1-06 CELLMODEM-M1-06-SP-05 CELLMODEM-M1-06-AT-05	- Includes COMMS-KIT-01 and CELLMODEM-M1-06-SP-05 with 5-year Sprint data plan for Ensemble sites - 4G based LTE-M1 cellular modem with 5-year Sprint data plan - 4G based LTE-M1 cellular modem with 5-year AT&T data plan
Circuit Breakers BRK-10A-2-240V BRK-15A-2-240V BRK-20A-2P-240V BRK-15A-2P-240V-B BRK-20A-2P-240V-B	Supports Eaton BR210, BR215, BR220, BR230, BR240, BR250, and BR260 circuit breakers. Circuit breaker, 2 pole, 10A, Eaton BR210 Circuit breaker, 2 pole, 15A, Eaton BR215 Circuit breaker, 2 pole, 20A, Eaton BR220 Circuit breaker, 2 pole, 15A, Eaton BR215B with hold down kit support Circuit breaker, 2 pole, 20A, Eaton BR220B with hold down kit support
EPLC-01	Power line carrier (communication bridge pair), quantity - one pair
XA-SOLARSHIELD-ES	Replacement solar shield for IQ Combiner 4/4C
XA-PLUG-120-3	Accessory receptacle for Power Line Carrier in IQ Combiner 4/4C (required for EPLC-01)
XA-ENV-PCBA-3	Replacement IQ Gateway printed circuit board (PCB) for Combiner 4/4C
X-IQ-NA-HD-125A	Hold down kit for Eaton circuit breaker with screws.
ELECTRICAL SPECIFICATIONS	
Rating	Continuous duty
System voltage	120/240 VAC, 60 Hz
Eaton BR series busbar rating	125 A
Max. continuous current rating	65 A
Max. continuous current rating (input from PV/storage)	64 A
Max. fuse/circuit rating (output)	90 A
Branch circuits (solar and/or storage)	Up to four 2-pole Eaton BR series Distributed Generation (DG) breakers only (not included)
Max. total branch circuit breaker rating (input)	80A of distributed generation / 95A with IQ Gateway breaker included
Production metering CT	200 A solid core pre-installed and wired to IQ Gateway
Consumption monitoring CT (CT-200-SPLIT)	A pair of 200 A split core current transformers
MECHANICAL DATA	
Dimensions (WxHxD)	37.5 x 49.5 x 16.8 cm (14.75" x 19.5" x 6.63"). Height is 21.06" (53.5 cm) with mounting brackets.
Weight	7.5 kg (16.5 lbs)
Ambient temperature range	-40° C to +46° C (-40° to 115° F)
Cooling	Natural convection, plus heat shield
Enclosure environmental rating	Outdoor, NRTL-certified, NEMA type 3R, polycarbonate construction
Wire sizes	• 20 A to 50 A breaker inputs: 14 to 4 AWG copper conductors • 60 A breaker branch input: 4 to 1/0 AWG copper conductors • Main lug combined output: 10 to 2/0 AWG copper conductors • Neutral and ground: 14 to 1/0 copper conductors Always follow local code requirements for conductor sizing.
Altitude	To 2000 meters (6,560 feet)
INTERNET CONNECTION OPTIONS	
Integrated Wi-Fi	802.11b/g/n
Cellular	CELLMODEM-M1-06-SP-05, CELLMODEM-M1-06-AT-05 (4G based LTE-M1 cellular modem). Note that an Enphase Mobile Connect cellular modem is required for all Ensemble installations.
Ethernet	Optional, 802.3, Cat5E (or Cat 6) UTP Ethernet cable (not included)
COMPLIANCE	
Compliance, IQ Combiner	UL 1741, CAN/CSA C22.2 No. 107.1, 47 CFR, Part 15, Class B, ICES 003 Production metering: ANSI C12.20 accuracy class 0.5 (PV production) Consumption metering: accuracy class 2.5
Compliance, IQ Gateway	UL 60601-1/CANCSA 22.2 No. 61010-1

To learn more about Enphase offerings, visit enphase.com

© 2021 Enphase Energy. All rights reserved. Enphase, the Enphase logo, IQ Combiner 4/4C, and other names are trademarks of Enphase Energy, Inc. Data subject to change. 10-21-2021



IQ COMBINER BOX DATA SHEET

Designed By: Intersolar CAD

www.intersolarcad.com



CONTRACTOR

Lifetime Energy

E-mail:
Permitting@lifetimenrg.com
Phone Number:
435-757-5844



PV SYSTEM DC SIZE 8.100KW
PV SYSTEM AC SIZE 5.800KW

MAI LEE
335 GWENDOLYN WAY,
FUQUAY-VARINA, NC 27526

JULY 23, 2025

AS INDICATED

PV SYSTEM

D3



RAIL SYSTEM

Instant Bonding

The N-S Bonding Jumper bonds row to row with no tools.

One Clamp Anywhere

The Multi-Clamp works as mid- or end-clamp, and fits standard 30-40mm frames.

Lifetime Wire Management

Open rail channel holds and protects wires. Clamps won't pinch wires after tightening.

Bonding Structural Splice

Connect rails instantly, without tools, interference or limitations.

Next-Level Solar Mounting

A complete system for hassle-free rooftop installation, from watertight mounts to lifetime wire management.

Simplicity

1/2" socket for everything. One clamp for mid or end. No tool splicing and bonding. Easy wire management.

Code Compliant

UL 2703 listed
LTR-AE-001-2012 listed
Class A fire rating for any slope
ASCE 7-16 PE Certified

Premium Aesthetics

The narrowest panel gap available. Optional Hidden End Clamps and End Caps provide a flush look on the edge of the array.

Watertight for Life

Secured on industry-leading Pegasus Mounts, for composite shingle and tile roofs. Backed by a 25-year warranty.

Pegasus Solar Inc | 506 West Ohio Avenue, Richmond, CA 94804 | T: 510.210.3797 | www.pegasussolar.com



RAIL SYSTEM

Pegasus Rail Available in 14' and 7' lengths for easy layout and shipping. Open-channel design holds MC4 connectors, PV wire and trunk cables. Black and Mill finish	Pegasus Max Rail Maximum-strength design. Meets specifications for high snow-load and hurricane zones. Black and Mill finish	Splice and Max Splice Installs by hand. Works over mounts. Structurally connects and bonds rails automatically; UL2703 listed as reusable.	Dovetail T-bolt Dovetail shape for extra strength. Uses 1/2" socket.
Multi-Clamp Fits 30-40mm PV frames, as mid- or end-clamp. Twist-locks into position; doesn't pinch wires in rail. Bonds modules to rail; UL2703 listed as reusable	Hidden End Clamp Offers premium edge appearance. Preinstalled pull-tab grips rail edge, allowing easy, one-hand installation. Tucks away for reuse.	Ground Lug Holds 6 or 8 AWG wire. Mounts on top or side of rail. Assembled on MLPE Mount. UL2703 listed as reusable.	N-S Bonding Jumper Installs by hand, eliminates row-to-row copper wire. UL2703 listed as reusable only with Pegasus Rail.
MLPE Mount Secures and bonds most micro-inverters and optimizers to rail. Connectors and wires easily route underneath after installation. UL2703 listed as reusable.	Cable Grip Secures four PV wires or two trunk cables. Stainless-steel backing provides durable grip. Eliminates sagging wires.	Wire Clip Hand operable. Holds wires in channel. Won't slip.	End Cap and Max End Cap Fits flush to PV module and hides raw or angled cuts. Hidden drain quickly clears water from rail.

- Certifications:**
- UL 2703, Edition 1
 - LTR-AE-001-2012
 - ASCE 7-16 PE certified
 - Class A fire rating for any slope roof



FREE PEGASUS SOLAR Design Tool

Quickly calculate the most efficient layout, spans and materials needed to suit your job. Visit the Pegasus Customer Portal. pegasussolar.com/portal

Patents pending. All rights reserved. ©2021 Pegasus Solar Inc.

LOAD		SPAN			
SNOW (PSF)	WIND (MPH)	32"	4'	6'	8'
0	120				
	160				
	190				
15	140				
	160				
	190				
30	160				
	190				
45	190				
70	190				
110	190				

For reference only. Spans above are calculated using ASCE 7-16 for a Gable Roof, Exposure Category B, 7-20deg roof angle, 30ft mean roof height with non-exposed modules. For PE certified span tables, visit www.pegasussolar.com/spans.

Pegasus Solar Inc | 506 West Ohio Avenue, Richmond, CA 94804 | T: 510.210.3797 | www.pegasussolar.com

RACKING DATA SHEET

Designed By: Intersolar CAD
www.intersolarcad.com



CONTRACTOR

Lifetime Energy

E-mail:
Permitting@lifetimenrg.com
Phone Number:
435-757-5844



PV SYSTEM DC SIZE 8.100KW
PV SYSTEM AC SIZE 5.800KW

MAI LEE
335 GWENDOLYN WAY,
FUQUAY-VARINA, NC 27526

JULY 23, 2025

AS INDICATED

PV SYSTEM


D4



SK'PRAIL

Skip Rows!

Eliminate entire rows of mounts, rails and clamps by adding just one SKU!

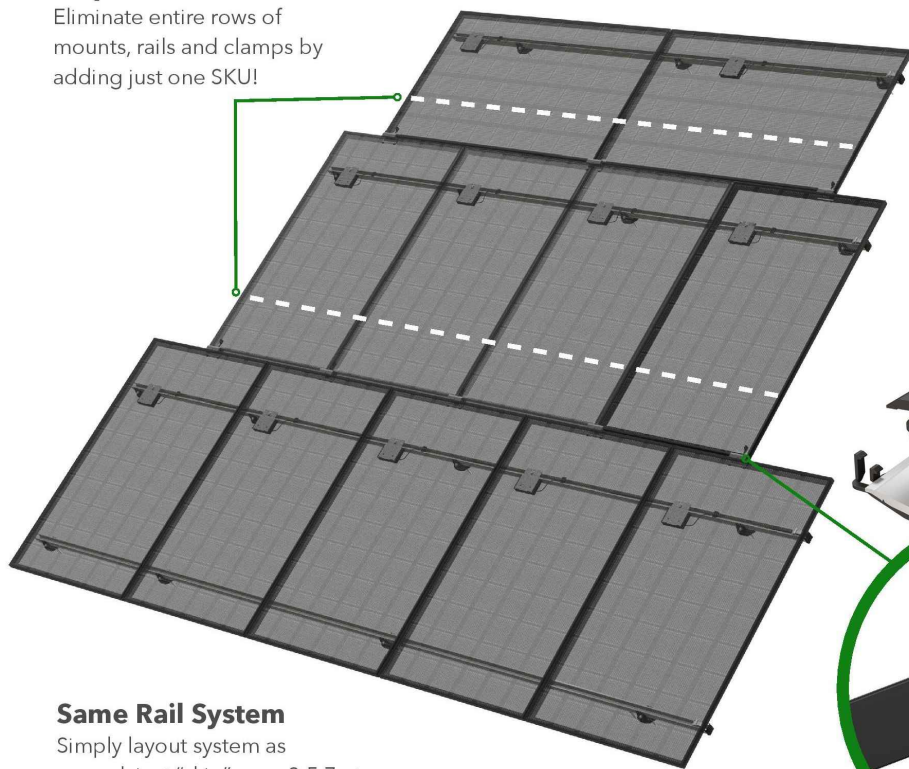

SkipRail Clamp

Structurally connects and bonds modules row-to-row
Eliminate leveling rails:
aligns module rows to be in-plane



Same Rail System

Simply layout system as normal, just "skip" rows 3,5,7,etc. of attachments, rails, and clamps

A Revolution in Solar Installations

Lower your costs and provide your crews a faster system by eliminating entire rows of mounts, rails and clamps with just one SKU.



Dramatically Lower Costs

25% fewer rails and clamps
15% fewer roof penetrations
3500 lbs less per MW to ship, warehouse, pack, and load



Recruit the Best Crews

Less work = happier crews
300 lbs less per week to haul
Faster install
Auto-levels modules



Easy to Implement

Minimal to no training
Same layout as standard rail
Same open-channel wire management



Universal to Any Roof

Comp, Tile, Metal, other.
Low slope, steep slopes
Easily work around roof obstructions
Mixed portrait / landscape

Pegasus Solar Inc | 506 West Ohio Avenue, Richmond, CA 94804 | www.pegasussolar.com




SK'PRAIL

SkipRail SAVINGS


18% fewer attachments • 32% fewer feet of rails
22% fewer pounds to ship & warehouse

SkipRail SAVINGS

21% fewer attachments • 30% fewer feet of rails
21% fewer pounds to ship & warehouse

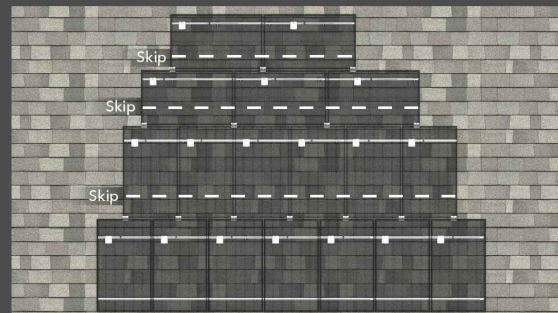


Example of Comp Roof Array

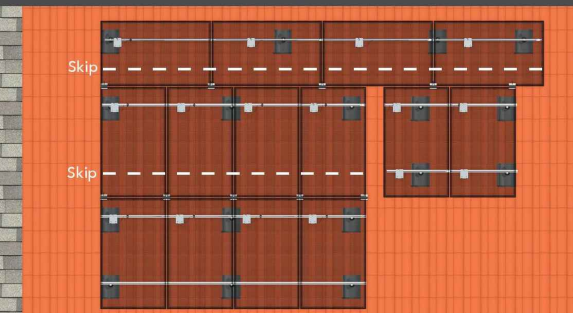


Example of Tile Roof Array

Free Design Tool:

pegasussolar.com/portal

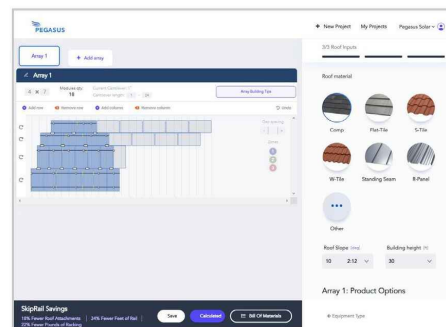

Where SkipRail Works

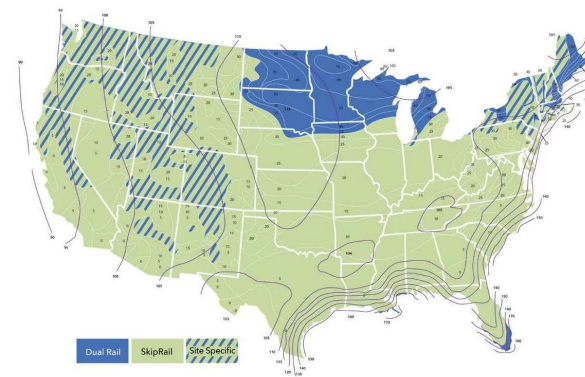

Specifications

SkipRail Kits

SKU	PSR-SRC	PSR-SRCK
Type	Floating Clamp	Extra support with Kickstand
Finish	Black	
PV module frames	30, 32, 35, 40mm	
Certifications	ASCE 7-16, IBC, CBC, UL2703	
Applicable Roof Types	Any	
Compatible Rail Systems	Pegasus Rail System	
Kit Contents	Pegasus SkipRail Clamp	Pegasus SkipRail Clamp with Kickstand
Kit Quantity	20	30

Patents pending. All rights reserved. ©2023 Pegasus Solar Inc.



SCAN FOR VIDEO



SCAN FOR FREE TRIAL

Pegasus Solar Inc | 506 West Ohio Avenue, Richmond, CA 94804 | www.pegasussolar.com

RACKING DATA SHEET

Designed By: Intersolar CAD

www.intersolarcad.com



CONTRACTOR

Lifetime Energy

E-mail:
Permitting@lifetimenrg.com
Phone Number:
435-757-5844



PV SYSTEM DC SIZE 8.100KW
PV SYSTEM AC SIZE 5.800KW

MAI LEE
335 GWENDOLYN WAY,
FUQUAY-VARINA, NC 27526

JULY 23, 2025

AS INDICATED

PV SYSTEM

D4.1



A BETTER DAY ON THE JOB

COMP MOUNT



WATERTIGHT FOR LIFE

Pegasus Solar's Comp Mount is a cost effective, high-quality option for rail installations on composition shingle roofs. Designed to last decades, the one-piece flashing with elevated cone means there is simply nothing to fail.



25-year Warranty

Manufactured with advanced materials and coatings to outlast the roof itself



Superior Waterproofing

Tested to AC286 without sealant 0.9" elevated water seal



Code Compliant

Fully IBC/CBC Code Compliant
Exceeds ASCE 7-10 Standards



All-In-One Kit Packaging

Flashings, L-feet and SS lags with bonded EPDM washers are included in each 24-pack

COMP MOUNT

1. Drill pilot hole in center of rafter.




2. Optional: Apply a "U-shape" of sealant to underside of flashing and position under 2nd shingle course, cone over pilot hole.



3. Place L-Foot over cone and install lag with washer through L-Foot.



4. Drive lag to required embedment. Attach rail per rail manufacturer's instructions.

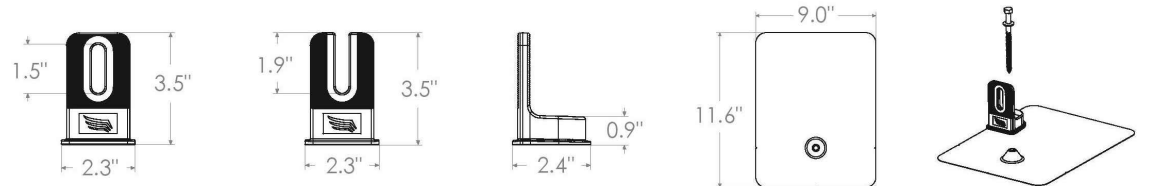

Specifications	Comp Mount Install Kit		
SKU	PSCR-C0	PSCR-U0	SPCR-CH
L-foot Type	Closed Slot	Open Slot	Closed Slot
Kit Contents	L-Foot, Flashing, 5/16" SS Lag w/ EPDM washer	L-Foot, Flashing, 5/16" SS Lag w/ EPDM washer	L-Foot, Flashing, 5/16" SS Lag w/ EPDM washer, M10 Hex Bolt
Finish	Black (L-foot and Flashing)		
Roof Type	Composition Shingle		
Certifications	IBC, ASCE/SEI 7-10, AC286		
Install Application	Railed Systems		
Compatible Rail	All		
Flashing Material	Painted Galvalume Plus		
L-Foot Material	Aluminum		
Kit Quantity	24		
Boxes Per Pallet	72		

Patents Pending. All rights reserved. © 2018 Pegasus Solar Inc.

ATTACHMENT DATA SHEET

Designed By: Intersolar CAD
www.intersolarcad.com



CONTRACTOR

Lifetime Energy

E-mail:
Permitting@lifetimenrg.com
Phone Number:
435-757-5844



PV SYSTEM DC SIZE 8.100KW
PV SYSTEM AC SIZE 5.800KW

MAI LEE
335 GWENDOLYN WAY,
FUQUAY-VARINA, NC 27526

JULY 23, 2025

AS INDICATED

PV SYSTEM

D5

CLIENT: Pegasus Solar Inc.
911 Bern Court, Suite 110
San Jose, CA 95112

Report No: RJ6493P-1	Issue Date: September 14, 2018
----------------------	--------------------------------

SUBJECT: Rain Test on Solar Panel Tile Sleds.

SAMPLE ID: Two each, PEGASUS SOLAR™ Tile Sleds.

SAMPLING DETAIL: Test samples were submitted to the laboratory directly by the client. No special sampling conditions or sample preparation were observed by QAI.

DATE OF RECEIPT: The samples were received at QAI Laboratories on September 6, 2018.

TESTING PERIOD: September 13, 2018.

AUTHORIZATION: QAI Test Proposal 18MB08312 dated August 31, 2018 signed by Peter Wilke of Pegasus Solar Inc. on September 4, 2018.

TEST REQUESTED: Rain Test per Section 4.1 of ICC ES *Acceptance Criteria for Roof Flashing for Pipe Penetrations*, AC286, Approved October 2012.

TEST RESULTS: Test results are provided on page 2 of this report.


STATEMENT OF CONFORMITY: The PEGASUS SOLAR™ tile sleds **Passed** the test and demonstrated compliance with Section 4.1 of ICC-ES *Acceptance Criteria for Roof Flashing for Pipe Penetrations*, AC286, Approved October 2012.

Tested By



Nathan Juarez
Test Technician

Signed for and on behalf of
QAI Laboratories Inc.

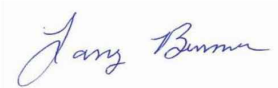

Larry Burmer
Physical Lab Supervisor

RACKING
CERTIFICATE

Designed By: Intersolar CAD
www.intersolarcad.com



CONTRACTOR

Lifetime Energy

E-mail:
Permitting@lifetimenrg.com
Phone Number:
435-757-5844




PV SYSTEM DC SIZE 8.100KW
PV SYSTEM AC SIZE 5.800KW

MAI LEE
335 GWENDOLYN WAY,
FUQUAY-VARINA, NC 27526

JULY 23, 2025	D6
AS INDICATED	
PV SYSTEM	

Pegasus Rail System - Bond Path to Ground

Ground Lug & N-S Bonding Jumper

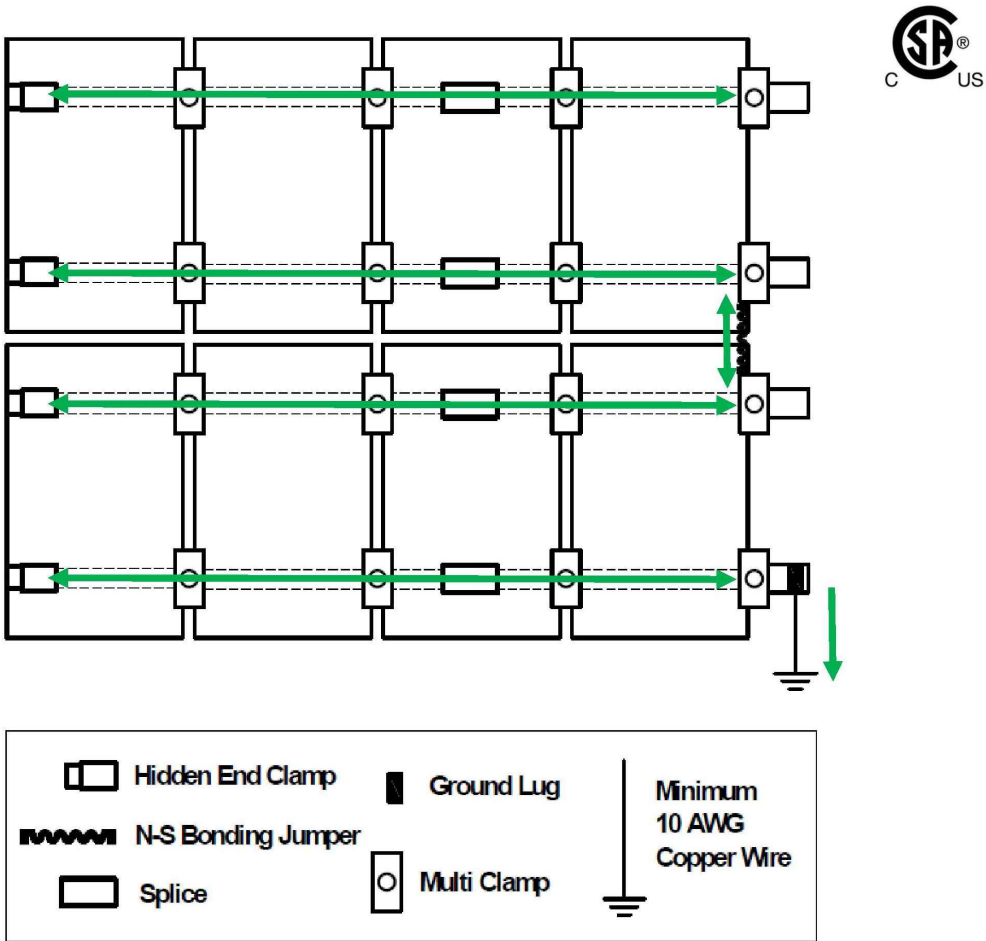


Multi-Clamps bond adjacent PV modules to one another and to the Rail. The Splice provides a bond connection between two Rail sections, including when a 1" thermal gap is utilized. The N-S Bonding Jumper will provide a bonding path between rows of PV modules, so that one Ground Lug per array is necessary for earth ground. If a thermal break is left between two sections or Rail, the Multi-Clamps will provide a bond path across the two Rails through the PV module frame.

The N-S Bonding Jumper may only be used with the Pegasus Rail System, and is not certified for use with any other mounting system.

If the N-S Bonding Jumper needs to be removed during maintenance, a second N-S Bonding Jumper shall first be installed on the opposite end of the row or PV modules, or the array should be disconnected from A/C power.

Pegasus Rail System - Bond Path to Ground

Ground Lug for each PV Module Row

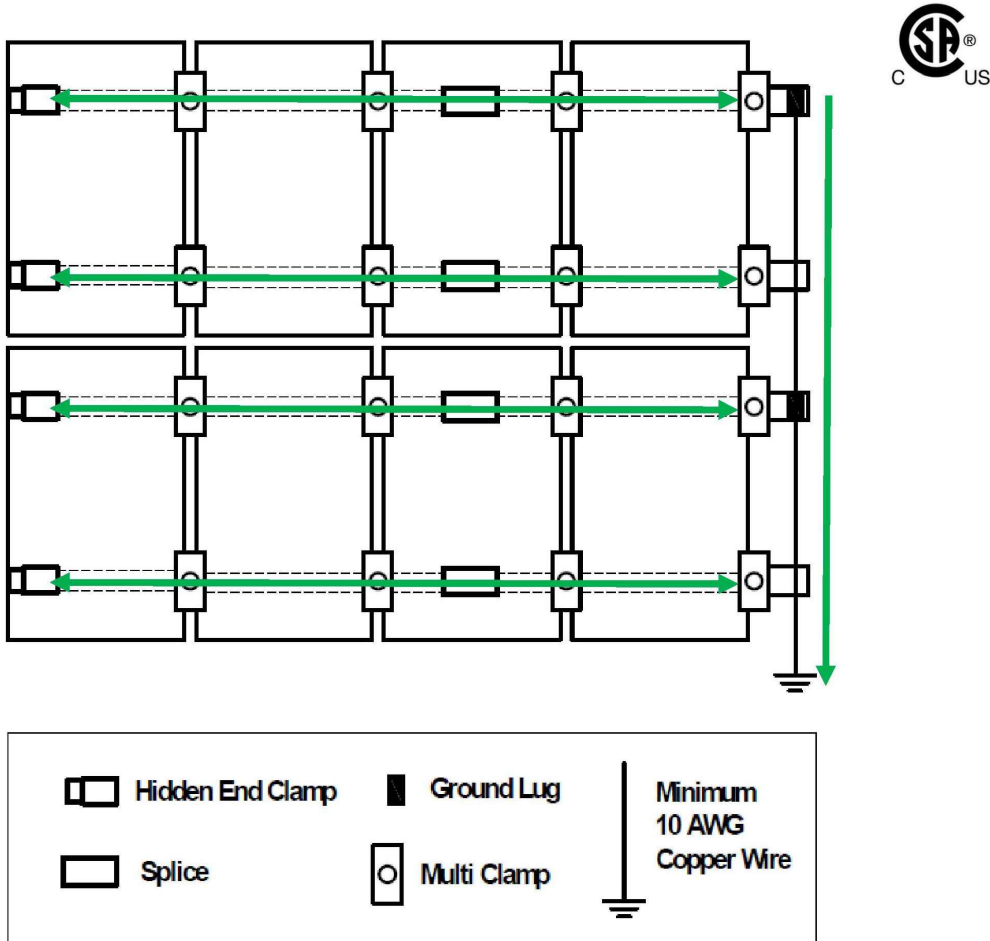

Multi-Clamps bond adjacent PV modules to one another and to the Rail. The Splice provides a bond connection between two Rail sections, including when a 1" thermal gap is utilized. One Ground Lug is required per row of PV Modules, with a final earth ground connection at the terminal end of the ground wire. If a thermal break is left between two sections or Rail, the Multi-Clamps will provide a bond path across the two Rails through the PV module frame.

GROUNDING SPECS

Designed By: Intersolar CAD
www.intersolarcad.com



CONTRACTOR

Lifetime Energy
E-mail:
Permitting@lifetimenrg.com
Phone Number:
435-757-5844



PV SYSTEM DC SIZE 8.100KW
PV SYSTEM AC SIZE 5.800KW

MAI LEE
335 GWENDOLYN WAY,
FUQUAY-VARINA, NC 27526

JULY 23, 2025

AS INDICATED

PV SYSTEM

D7



KUP-L-Tap® Insulation Piercing Connectors Dual Rated



TYPE IPC



Features

- Body is molded from tough, resilient glass-filled nylon
- Compact design
- Tin plated copper contact teeth
- Insulation piercing
- Perforated end tabs
- Pre-filled with silicone lubricant
- Versatile
- Increased safety

- Horizontal line grid
- Temperature rating 90° C

Benefits

- Provides high degree of breakage resistance and long dependable use
- Saves space
- Easily penetrates most types of insulation
- No need to strip the conductor which saves installation time
- Break out easily by hand
- Prevents oxidation and moisture from entering the contact area
- Can be used as a splice or tap connector
- Contains no external energized parts. Can be installed "hot" on energized conductors providing tap conductor is not under load.
- Provides a visual guide for proper installation of conductors

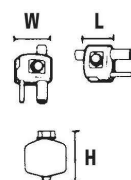


Fig. 1



Fig. 2



Fig. 3



Fig. 4

Catalog Number	Figure Number	Wire Range		Volts	Current Rating		Dimensions			Torque Ft. Lbs.	Bolt Head Size
		Main	Tap				L	W	H		
IPC-1/0-2	3	1/0-8	2-8	300 (480 Grounded Y System)	130	100	1-7/32	1-15/32	2-5/16	16	1/2
IPC-4/0-6	2	4/0-4	6-14	600	75	60	1-27/64	1	1-7/8	13	1/2
IPC-4/0-2/0	3	4/0-2	2/0-6	600	195	150	1-21/32	1-7/8	2-7/8	25	1/2
IPC-250-4/0	2	250kcmil-1	4/0-6	600	260	205	1-7/8	2-11/32	3-11/32	30	5/8
IPC-350-4/0	3	350kcmil-4/0	4/0-10	300 (480 Grounded Y System)	260	205	1-43/64	2-7/16	3-1/8	25	5/8
IPC-350-350	4	350kcmil-4/0	350kcmil-4/0	300 (480 Grounded Y System)	350	280	2-43/64	2-23/32	3-1/4	25	5/8
IPC-500-12	1	500kcmil-250kcmil	10-12	300 (480 Grounded Y System)	40	35	1-43/64	2-7/16	3-1/4	25	5/8
IPC-500-250	1	500kcmil-250kcmil	250kcmil-4	600	290	230	2-27/64	2-29/32	3-3/4	55	5/8-11/16
IPC-500-500	1	500kcmil-300kcmil	500kcmil-250kcmil	600	430	350	3-3/16	3-5/8	5	75	7/8-7/8
IPC-750-500	1	750kcmil-500kcmil	500kcmil-350kcmil	600	430	350	3-3/16	3-5/8	5	75	7/8-7/8

All wire sizes, unless noted otherwise, are American Wire Gauge (AWG)
Tested to UL 486A/B, UL File E6207

B



INFORMATION SHEET

KUP-L-Tap, Insul-Eater Single Use Insulation Piercing Connectors

1) Specifications:

Conductors - Class B or C Aluminum and or Copper wires
Temperature rating - 90°C

Item ID	Run	Tap	Torque (in-lbs)	Tools (Socket & Box wrenches)	Voltage
IPC-1/0-2	1/0 - 8 AWG	#2 - #8 AWG	192	1/2"	300 (480 grounded Y system)
IPC-4/0-6	4/0 - #4 AWG	#6 - #14 AWG	156	1/2"	600
IPC-4/0-2/0 * +	4/0 - #2 AWG	2/0 - #6 AWG	300	1/2"	600
IPC-250-4/0 * #	250 kcmil-#1 AWG	4/0 - #6 AWG	360	5/8"	600
IPC-350-4/0	350 kcmil-4/0	4/0 - #10 AWG	300	5/8"	300 (480 grounded Y system)
IPC-350-350	350 kcmil-4/0	350 kcmil-4/0	300	5/8"	300 (480 grounded Y system)
IPC-500-12	500-250 kcmil	#10-#12 AWG	300	5/8"	300 (480 grounded Y system)
IPC-500-250	500-250 kcmil	250 - #4 AWG	720	5/8" & 11/16"	600
IPC-500-500 *	500-300 kcmil	500-250 kcmil	900	7/8"	600
IPC-750-500 *	750-500kcmil	500-350kcmil	900	7/8"	600

* Can be used on bare wire or bare & insulated wire combinations

* - When used on bare conductor, break out the tabs and extend wire 1.5 - 2" beyond the connector body.

+ Tap side is limited to .528" OD including the insulation.

Max OD on the main is .730" including insulation

-IPC-250-4/0 & IPC-4/0-2/0- To insure the top and bottom are aligned -There are lines on the side of the connector to help.

2) Installation Instructions For Use as a Run and Tap:


- Remove the tab blocking the **Main** conductor groove with screwdriver or **pliers**.
- Tap must be broken cleanly to the bottom of the channel.
- Cut insulated cable end **squarely** and apply a crisscrossed layer of UL listed electrical **tape over the exposed end of the wire**.
Tape the exposed wire end with Two pieces of **tape** measuring approximately three inches long.
- Separate** the connector halves by loosening the bolt.
- Slide the connector over the run conductor.
- Insert the **tap** conductor until it **butts** up against the **tab**.
BE SURE THE TAP CONDUCTOR IS ALL THE WAY THROUGH THE CONNECTOR.
- Center both conductors over the piercing teeth, and finger tighten the bolt.
-(Refer to the diagram below for correct placement of conductors)
- Holding the connector firmly in your hand, tighten the bolt to the **torque** in the above table.



[Click For YouTube Video](#)

3) Additional Information

- Connector can be used on **BUILDING CODE (Stranded CLASS B or C)** wire either copper and/or aluminum conductors
- The Insul-Eater is **fully** insulated without an external cover or tape
- The Insul-Eater connector should not be installed when **tap conductor is under load**

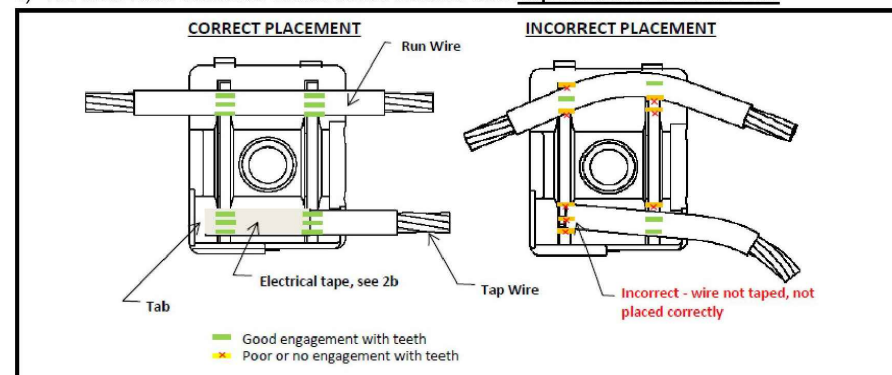

4730 Madison Road, Cincinnati OH 45227-1426 | PH: 513.533.6200 | FAX: 513.871.4084 | www.ilsco.com
In Canada: 1050 Lakeshore Road East, Mississauga, Ontario, Canada L5E 1E4 | PH: 905.274.2341 | FAX: 905.274.8763

134

Form 73
Revised 6-15-2016

LAOD SIDE TAP CONNECTION SPECS

Designed By: Intersolar CAD
www.intersolarcad.com



CONTRACTOR

Lifetime Energy

E-mail:
Permitting@lifetimenrg.com
Phone Number:
435-757-5844



PV SYSTEM DC SIZE 8.100KW
PV SYSTEM AC SIZE 5.800KW

MAI LEE
335 GWENDOLYN WAY,
FUQUAY-VARINA, NC 27526

JULY 23, 2025

AS INDICATED

PV SYSTEM

D9