



Fire Marshal Division

P.O. Box 370
Lillington, NC 27546
910-893-7580

Reviewed For Code Compliance By:
D. Banks Wallace
Chief Deputy Fire Marshal
01/18/2019 9:04:50 AM

Application for Tank Removal or Abandonment

Application # _____ Date: _____

Applicant Eastern Environmental Management LLC

Billing Address PO Box 4030

City Rocky Mount State NC Zip 27803

Phone # (252) 903-5942

Location of Tank(s) 7532 US Hwy 421

Removal/Abandonment Date 1/21/2019

Contractor Eastern Environmental Mgmt, LLC Phone # (252) 443-2224 or (252) 903-5942 (John Barlow)


This application must be completed and returned to Central Permitting prior to the issuance of the permit. Please allow (7-10) working days for processing. A site inspection will be conducted to ensure compliance with applicable regulations. All fees shall be paid before permits will be issued. The following items are required to be submitted with this application:

- 1 Copy of North Carolina Department of Environment, Health and Natural Resources GW/UST-3 Notice of Closure Intent.
2 Number of tanks to be removed including the capacity and contents of each tank 2 x 1,000 gal
3 Information detailing the proposed disposition of the tanks after removal. Gasoline

It is the applicants responsibility to ensure that conditions are in accordance with all applicable Federal, State and Local regulations.

Applicant Signature [Signature]

Date 1/17/2019

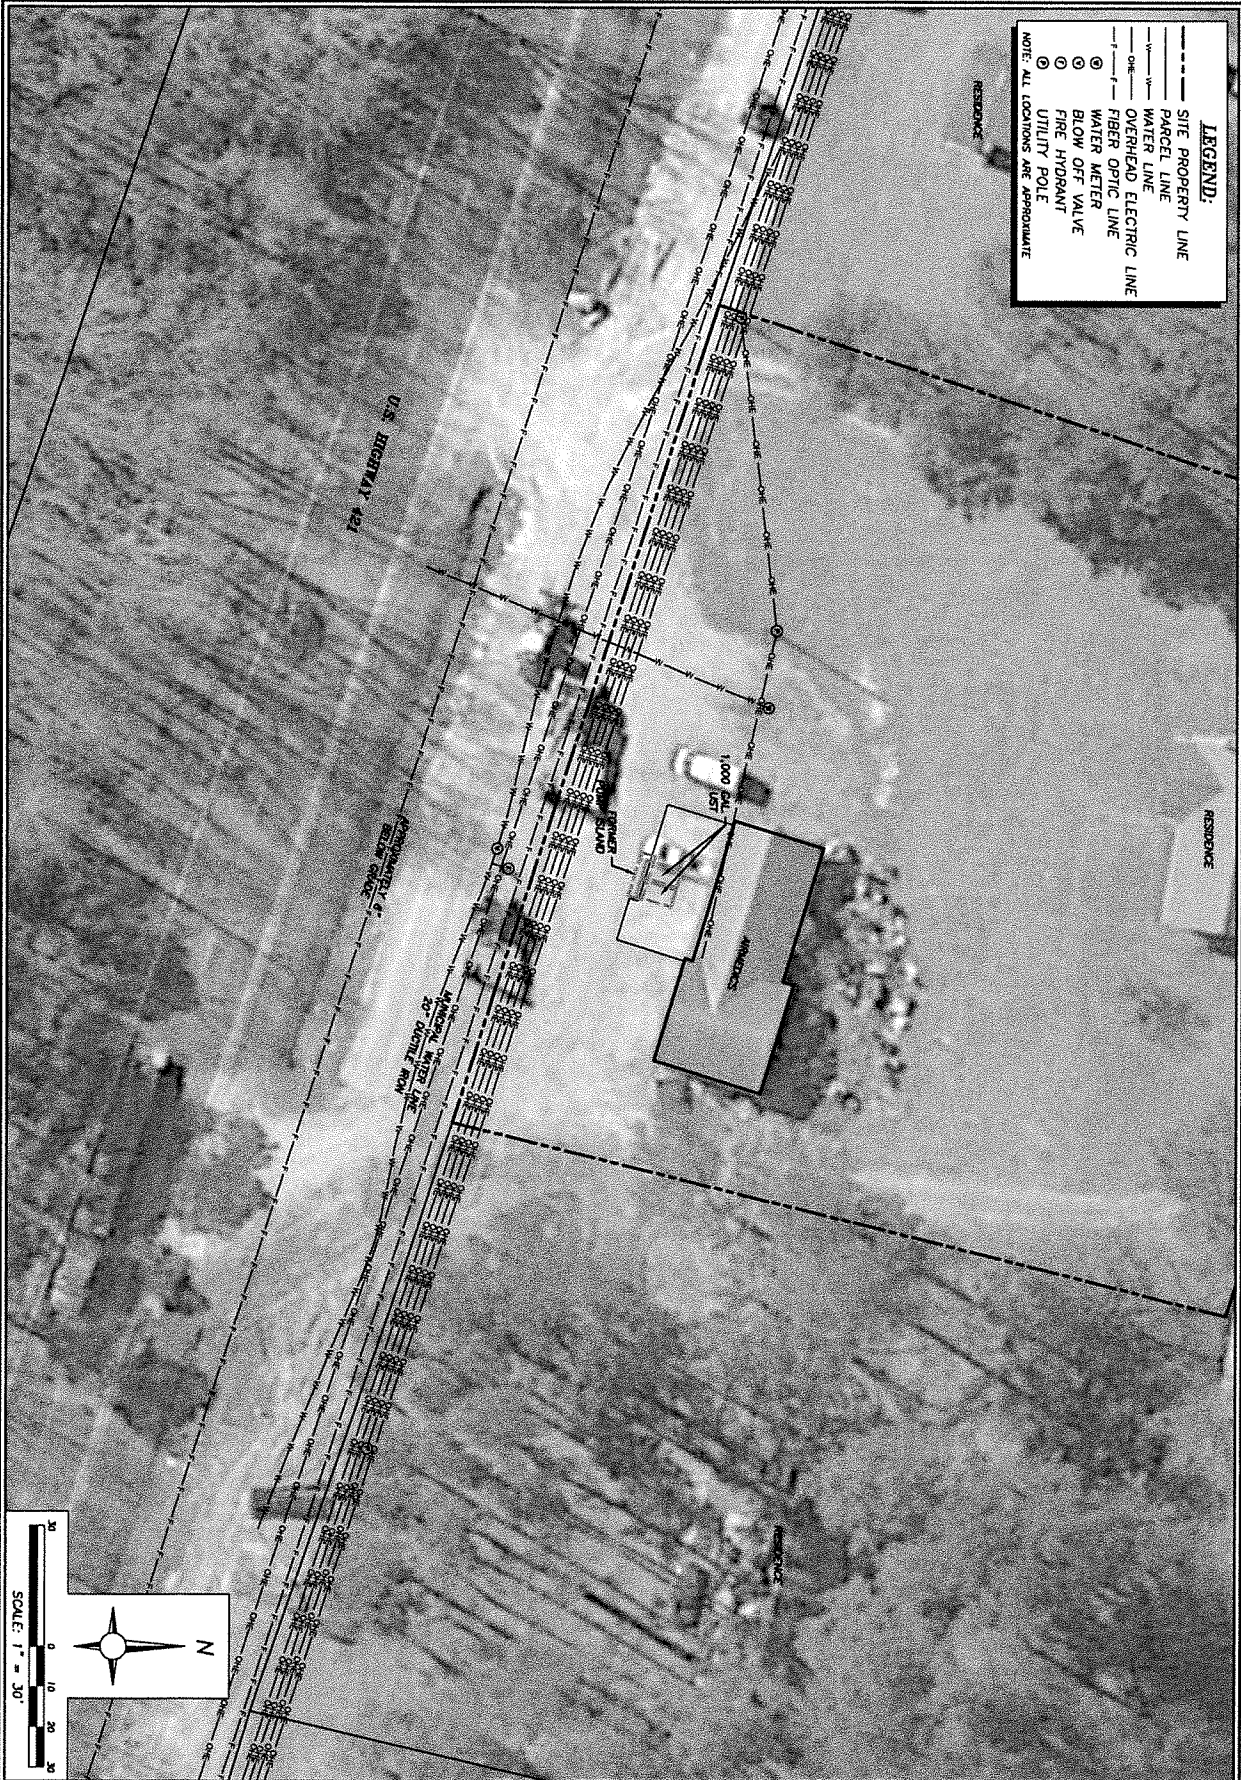

TITLE FIGURE 2
SITE MAP
AIRMEDIES HEATING & COOLING
7532 U.S. HIGHWAY 421
LILLINGTON, NORTH CAROLINA

COORDINATE SYSTEM:
 NAD 1983 NORTH CAROLINA STATE PLANE FIPS 3200, US SURVEY FEET

CAD FILE
 SEE LOWER LEFT

PREP. BY
 DH

REV. BY
 LA

ATC

ATC Associates of North Carolina, P.C.
 Raleigh, North Carolina, 27604 (919) 871-0999

SCALE AS SHOWN	DATE 9/18	PROJECT NO. SLP4210501
-------------------	--------------	---------------------------