



Town of Angier
LAND USE PERMIT APPLICATION
 Planning and Inspections Department
 919-331-6702



APPLICATION FOR:

- NEW STRUCTURE: COMMERCIAL RESIDENTIAL
- RENOVATION OR ADDTION: COMMERCIAL RESIDENTIAL
- SEPTIC TANK (approval from Harnett County)
- FENCE
- ACCESSORY STRUCTURE
- POOL
- BUSINESS – ZONING COMPLIANCE
- OTHER Paint Booth

APPLICANT: Travis Bill Email address: Mayed out garage@gmail
 Contact Phone #: 919-586-1613

PROPERTY OWNER: Jeff + Dan Hickman
 Mailing address 39 Gary Denning Ln Angier Phone #: 919-369-2048

PROPERTY ADDRESS (If different from above): _____
 If New Dwelling - Subdivision: _____ Lot #: _____
 If No Address - Parcel Id #: _____



PROPOSED USE OF PROPERTY:

- New Single Family Dwelling: Square Feet – Heated: _____ Unheated: _____
- New Modular Dwelling: Square Feet – Heated: _____ Unheated: _____
- Manufactured Home: SW: _____ DW: _____ Dimensions in Feet: _____ X _____
 Model Year _____ Serial # _____
- Existing Structure: Renovation: _____ Addition: _____ Sq Ft – Heated: _____ Unheated: _____
- Zoning Approval – New Incoming Business – Name & Type of Business: _____
- New Commercial Building - Type Of Business: _____
- Other Uses (Specify): Commercial Building/Spray Booth




Attach 2 copies of a site plan showing property lines, any existing structures, the location of proposed structure(s), and the distance between proposed structure(s) and all property lines.

Applicant: I certify that all of the statements made in this application and any attached documents are true, complete and correct to the best of my knowledge and belief and are made in good faith. I understand that false information may be grounds for rejection of this application. Representatives are granted right of entry to make evaluations or inspections and to release information upon public request.

Signature: [Signature] Date: 9/21/2020

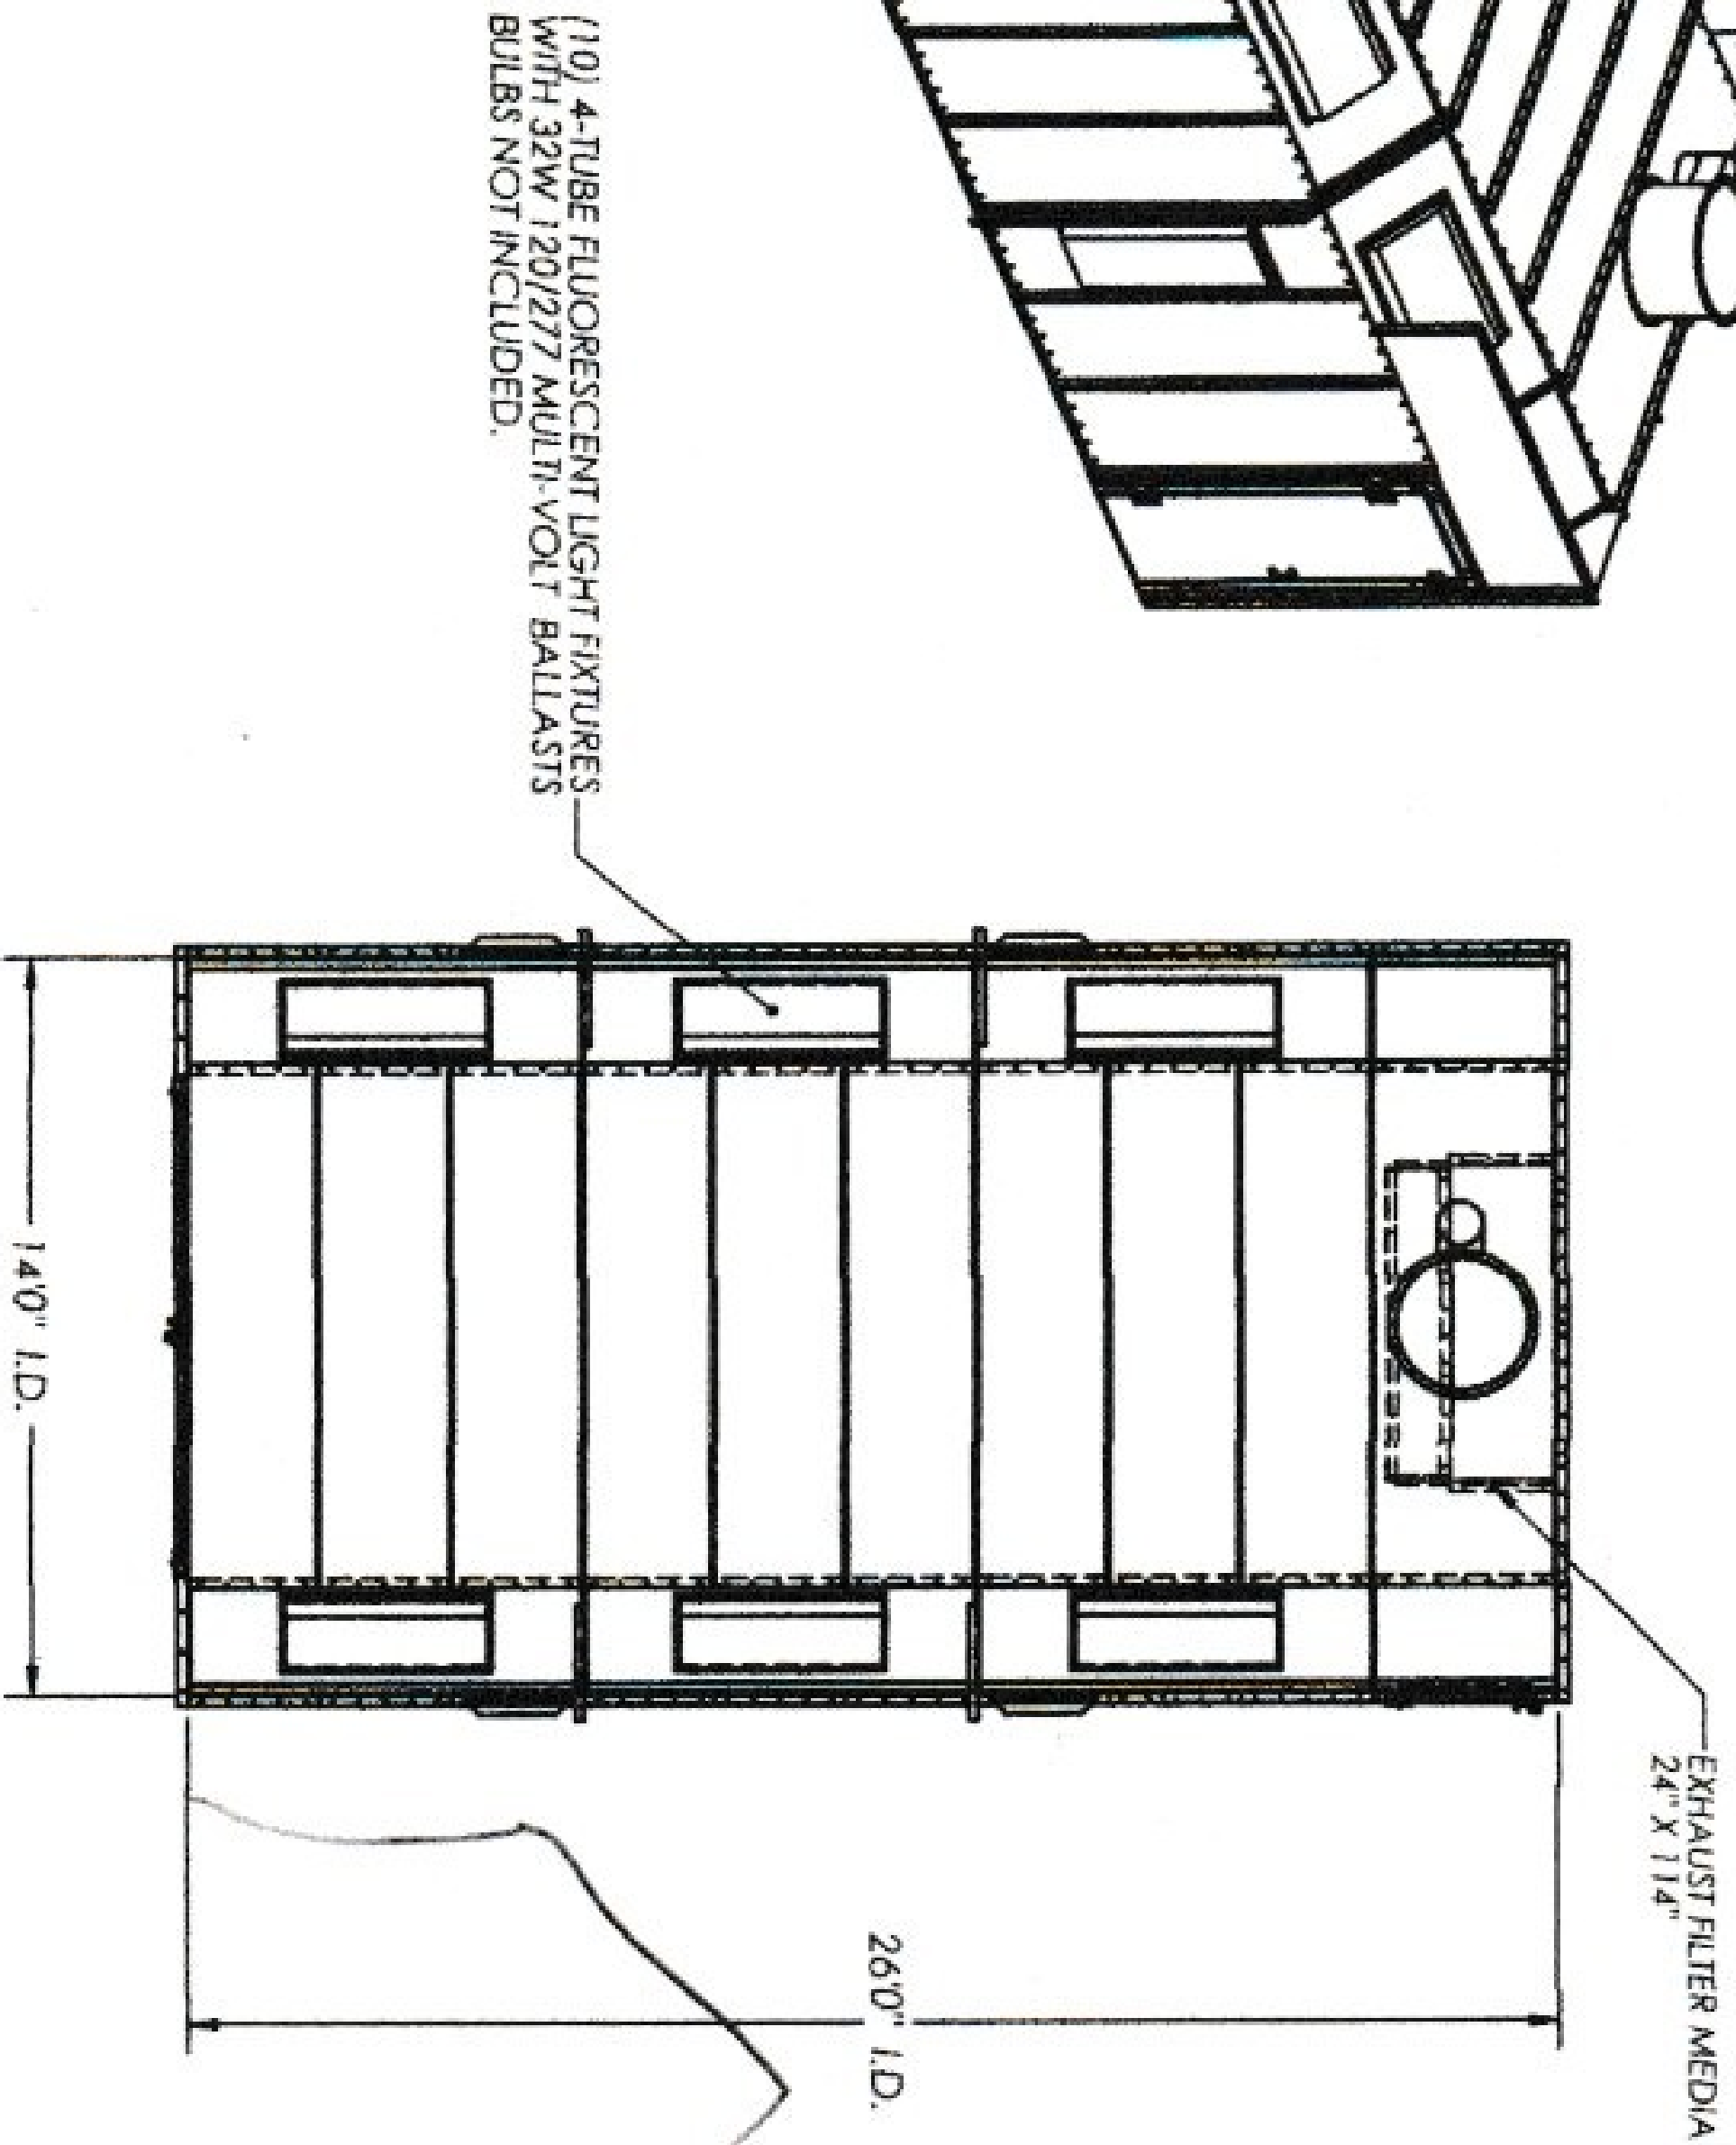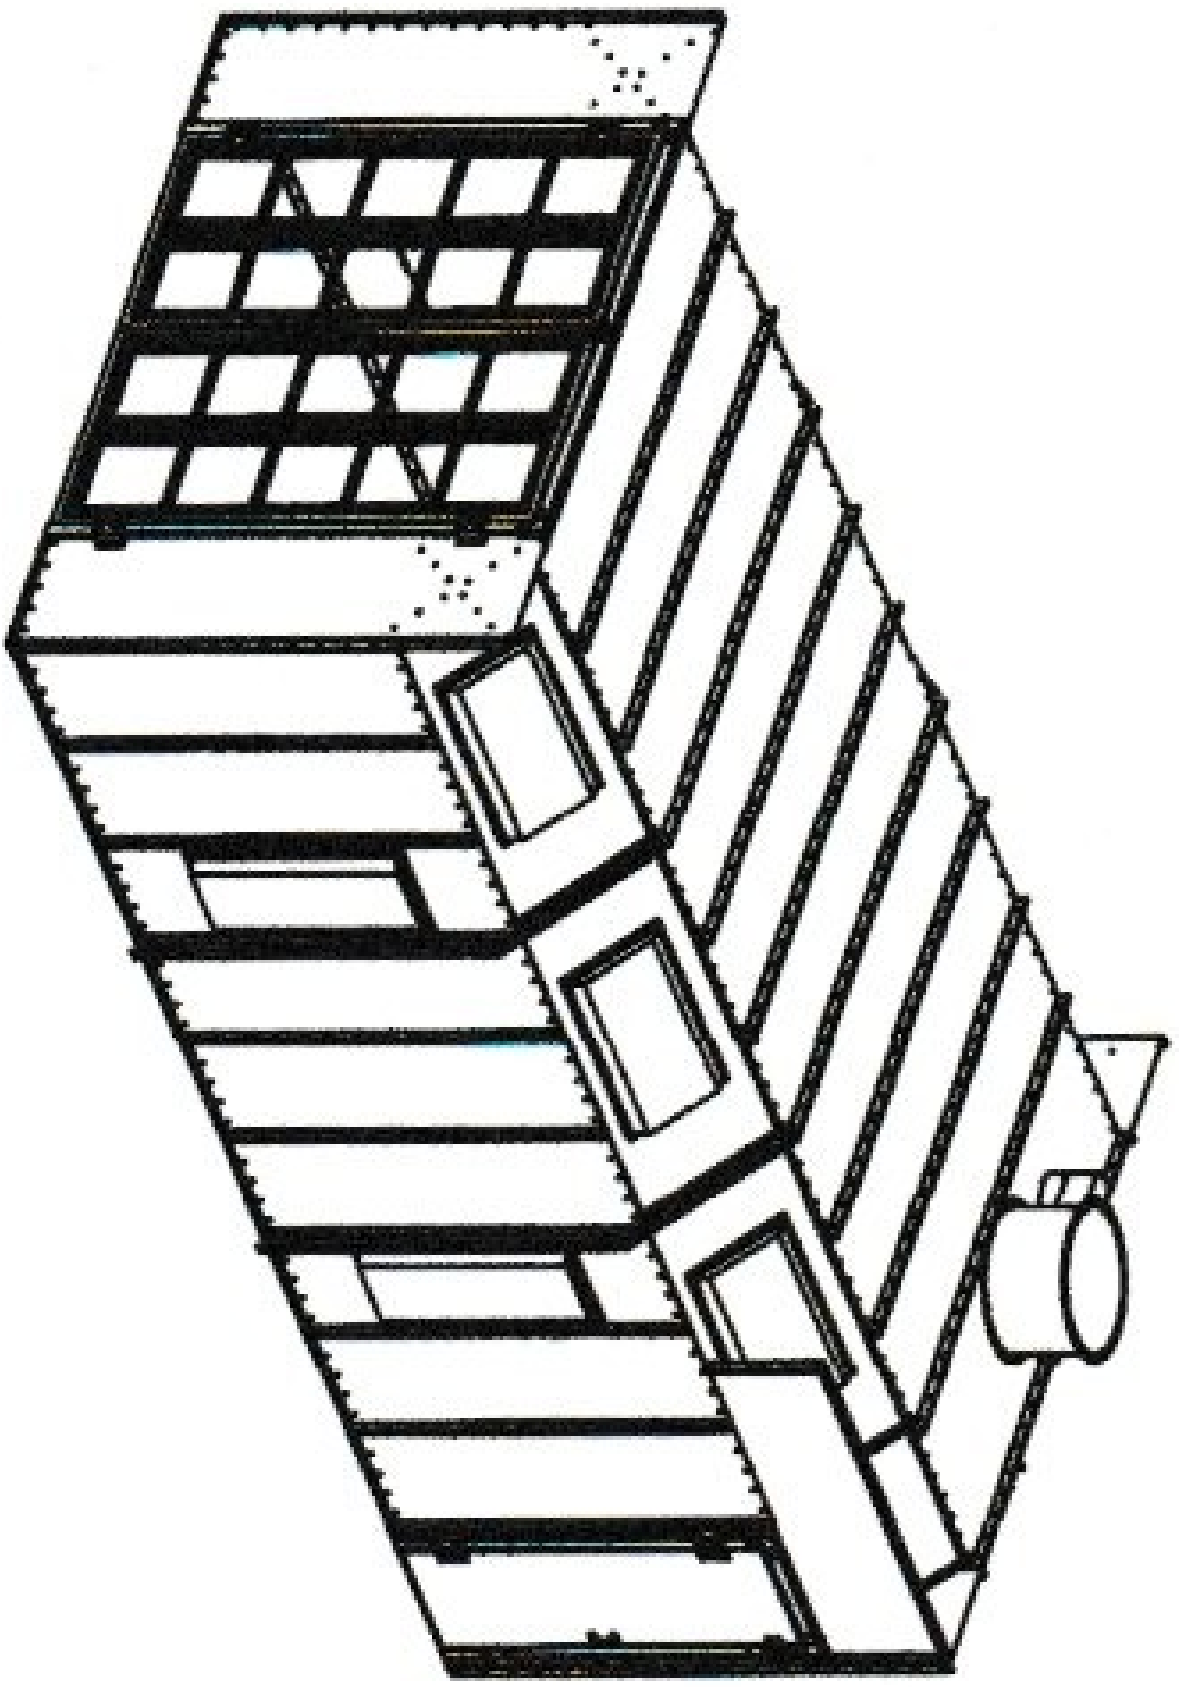

NOTE:
18 GAUGE GALVANIZED STEEL, G-90 PANELS
CONSTRUCTION IN ACCORDANCE
WITH NFPA-33 AND OSHA 1910.

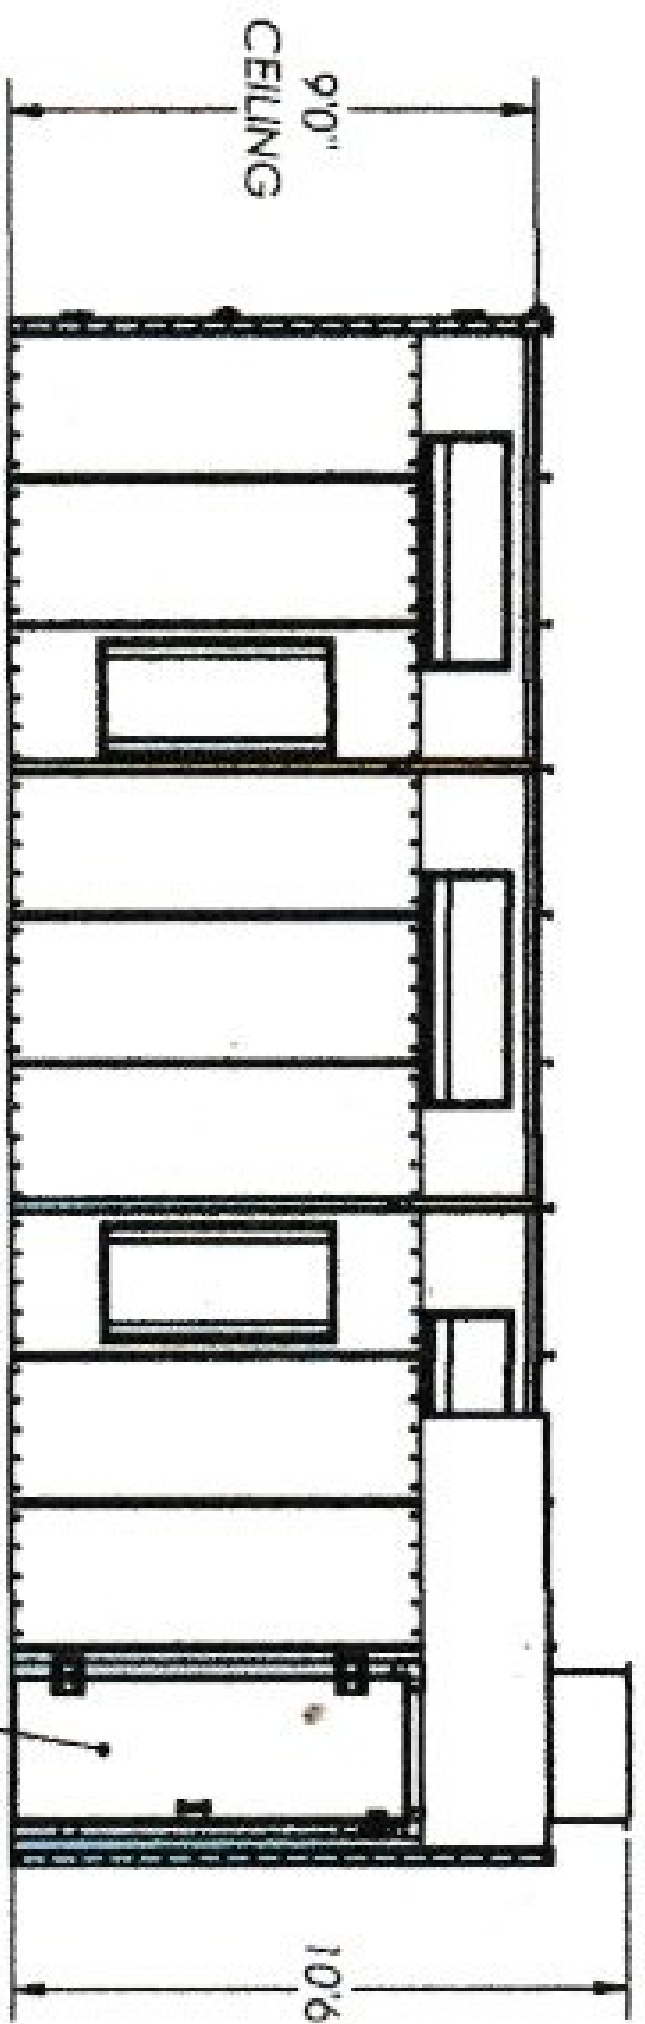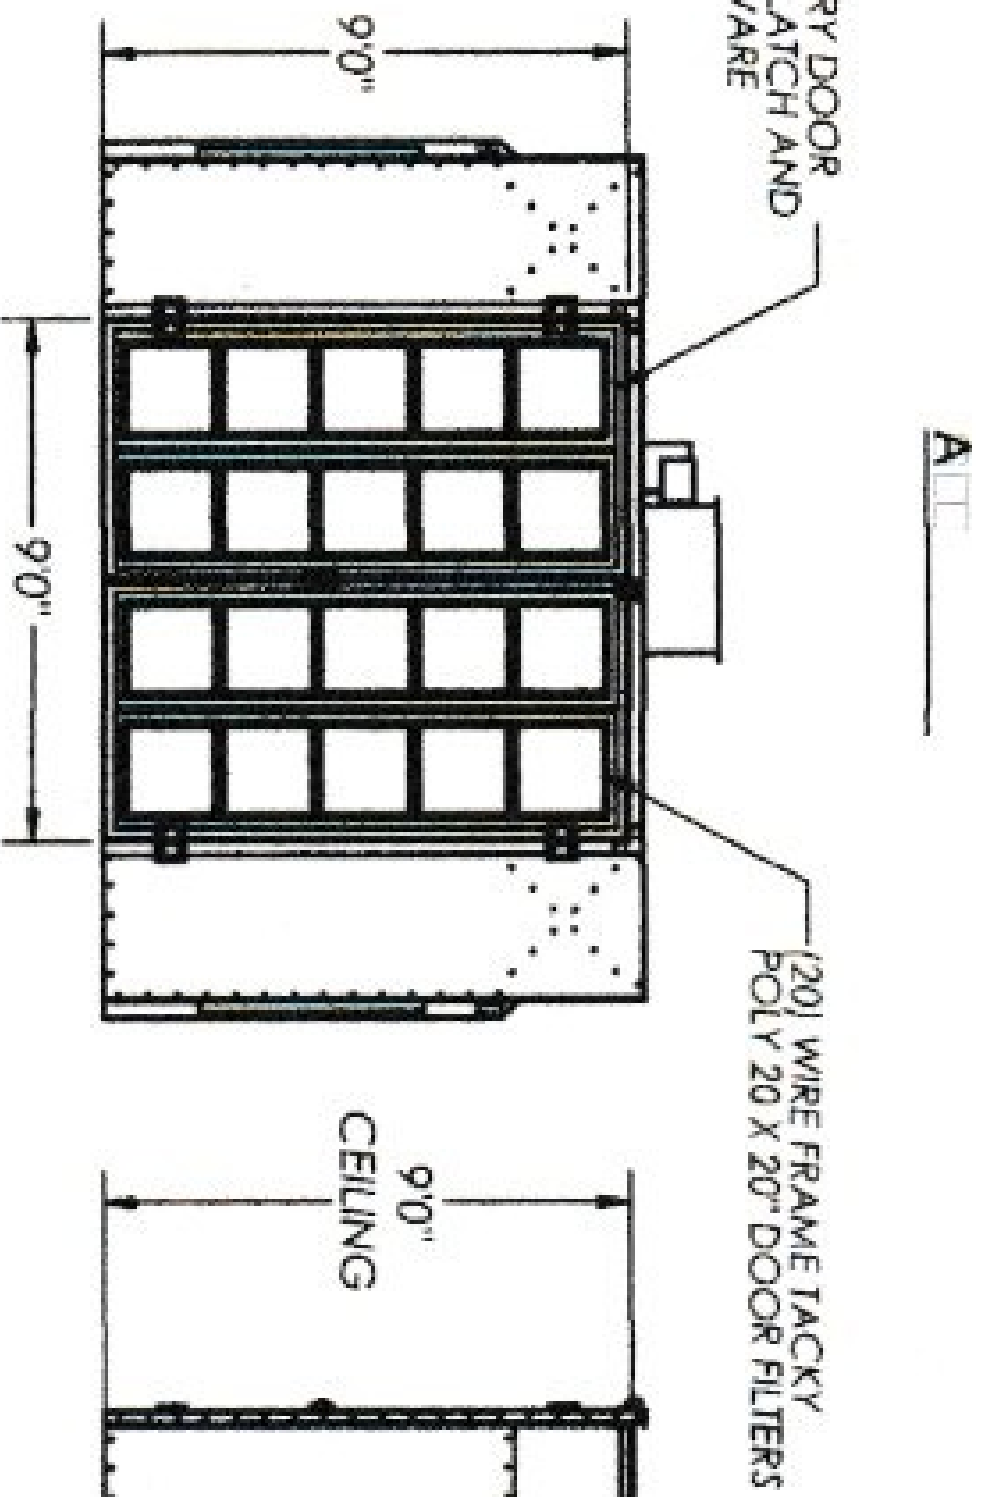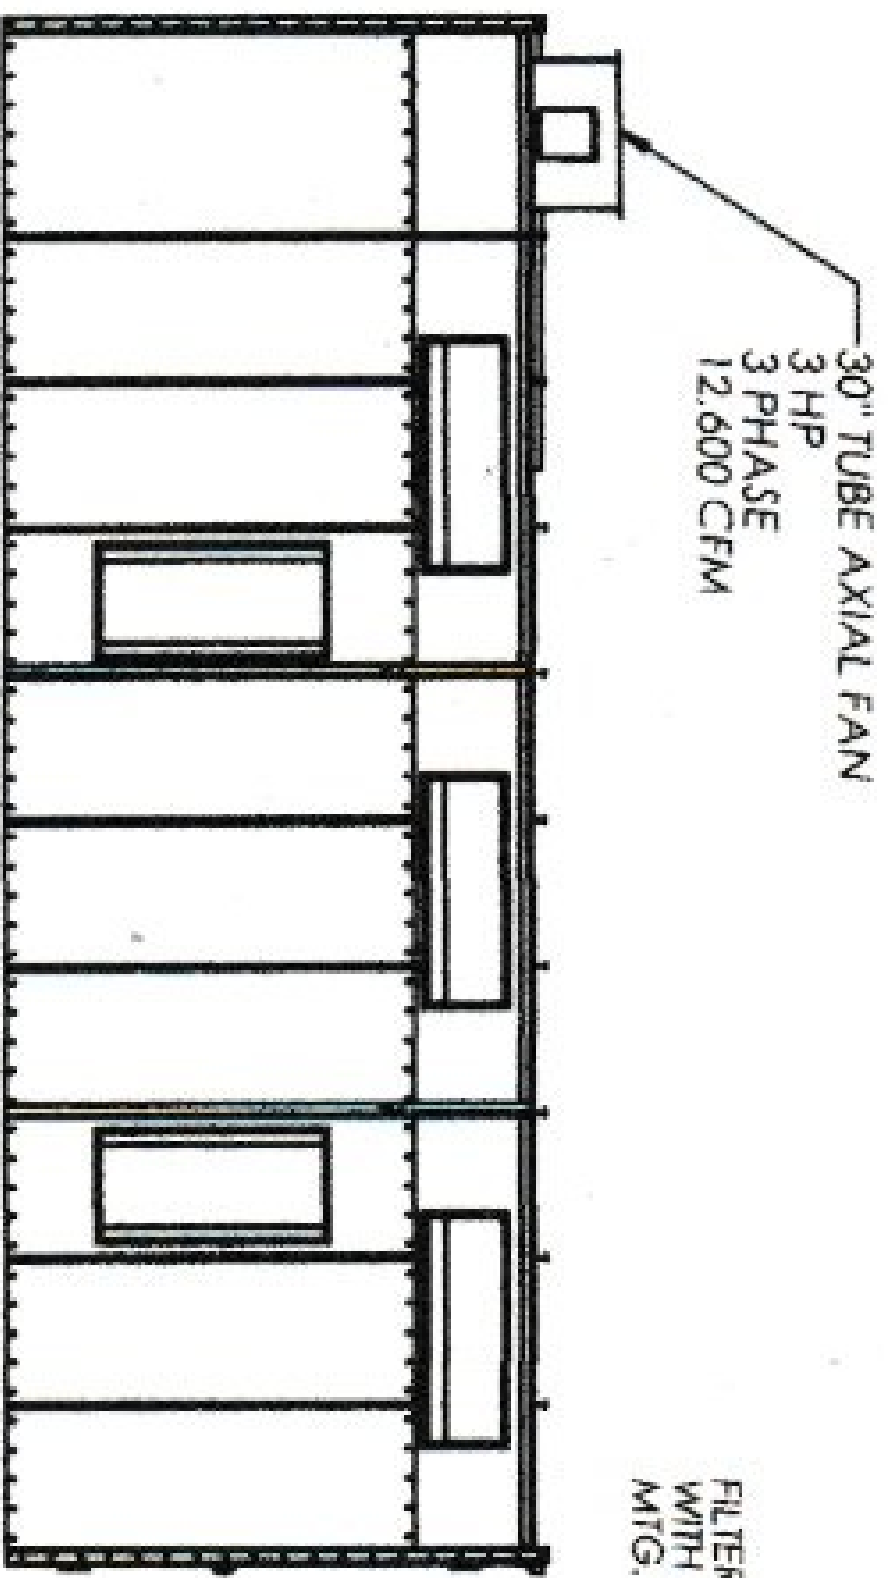



Application for Plan Review

Application # _____

Date Received: _____ Received By: _____

Name of Project: _____

Physical Address of Project: 39 Gary Pennings Ln

Angier , NC 27501

Plans Submitted By: Travis Bill

Project Phone: (919) - 586 - 1613

Contact Person/Address: Travis Bill

39 Gary Pennings Ln

Angier NC. 27501

Contact Email: Mixed out garage@gmail.com

Contact Phone: (919) - 586 - 1613 (____) - _____

Contractor's Name/Info: _____

Contractor's Phone: (____) - _____

- Plans that are submitted will be reviewed as quickly as possible with an average time of review between 7-10 working days.
- Status checks may be conducted on plan reviews by visiting the website <http://hteweb.harnett.org/Click2GovBP/Index.jsp> or by calling the Harnett County Central Permitting Office (910-893-7525, Option #2), or the Harnett County Fire Marshal's Office (910-893-7580).
- Approved plans must be picked up from the Central Permitting Office and all fees paid before any required inspections can be conducted.