


- EXISTING INTERIOR
- NO INTERIOR LOAD BEARING WALLS
- NORTH AND SOUTH EXTERIOR WALLS CARRY THE LOAD


Reviewed For Code Compliance By:
 D. Banks Wallace
 Chief Deputy Fire Marshal
 10/27/2020 8:30:03 AM

DR. KEN RHEA VET CLINIC		
SCALE: 3/16" = 1'	APPROVED BY:	DRAWN BY: Cecil Peebles
DATE: 10-16-2020		REVISED
101 S. MAIN ST. LILLINGTON, NC. 27546		
CECIL PEEBLES P.O. Box 490 Lillington, NC 27546		DRAWING NUMBER

Handwritten note: 101 S. Main

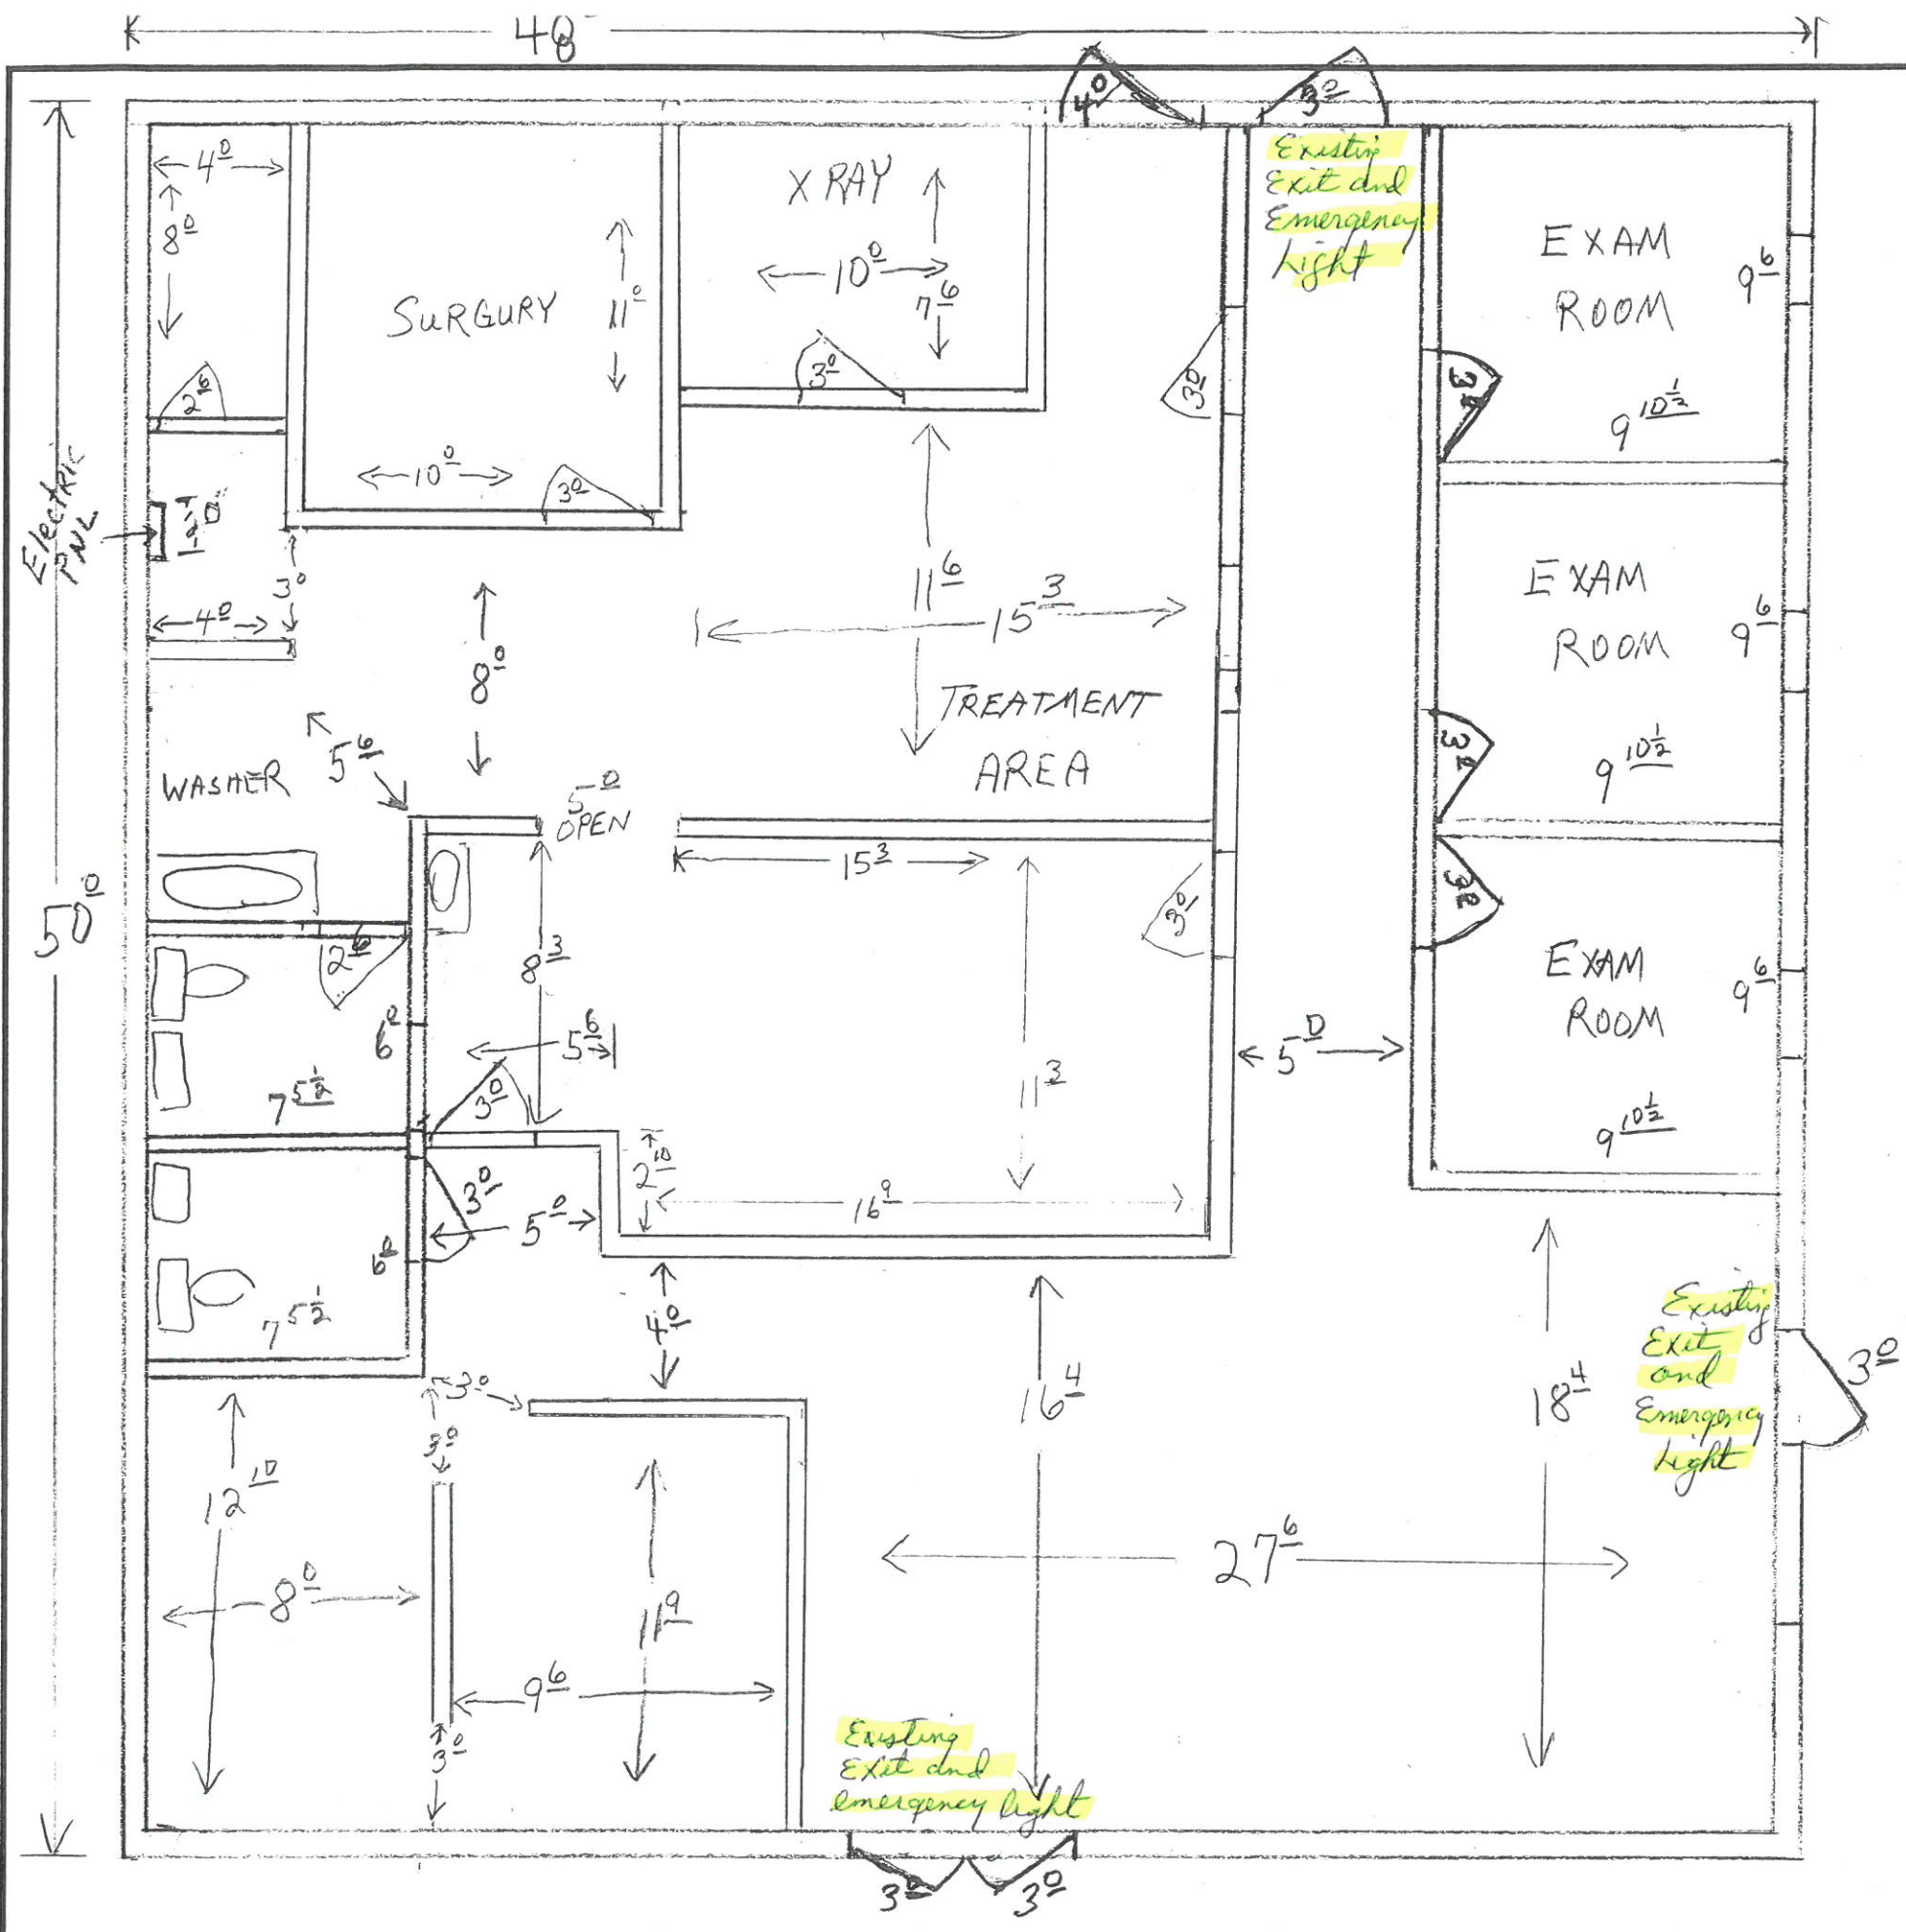

DR. KEN RHEA VET CLINIC		
SCALE: 3/16" = 1'	APPROVED BY:	DRAWN BY: CMP
DATE: 10-16-2020	10-18-2020	REVISED
101 S. MAIN ST LILLINGTON NC. 27546		
CECIL PEEBLES P.O. Box 490 Lillington NC 27546		DRAWING NUMBER
910-818-1593		

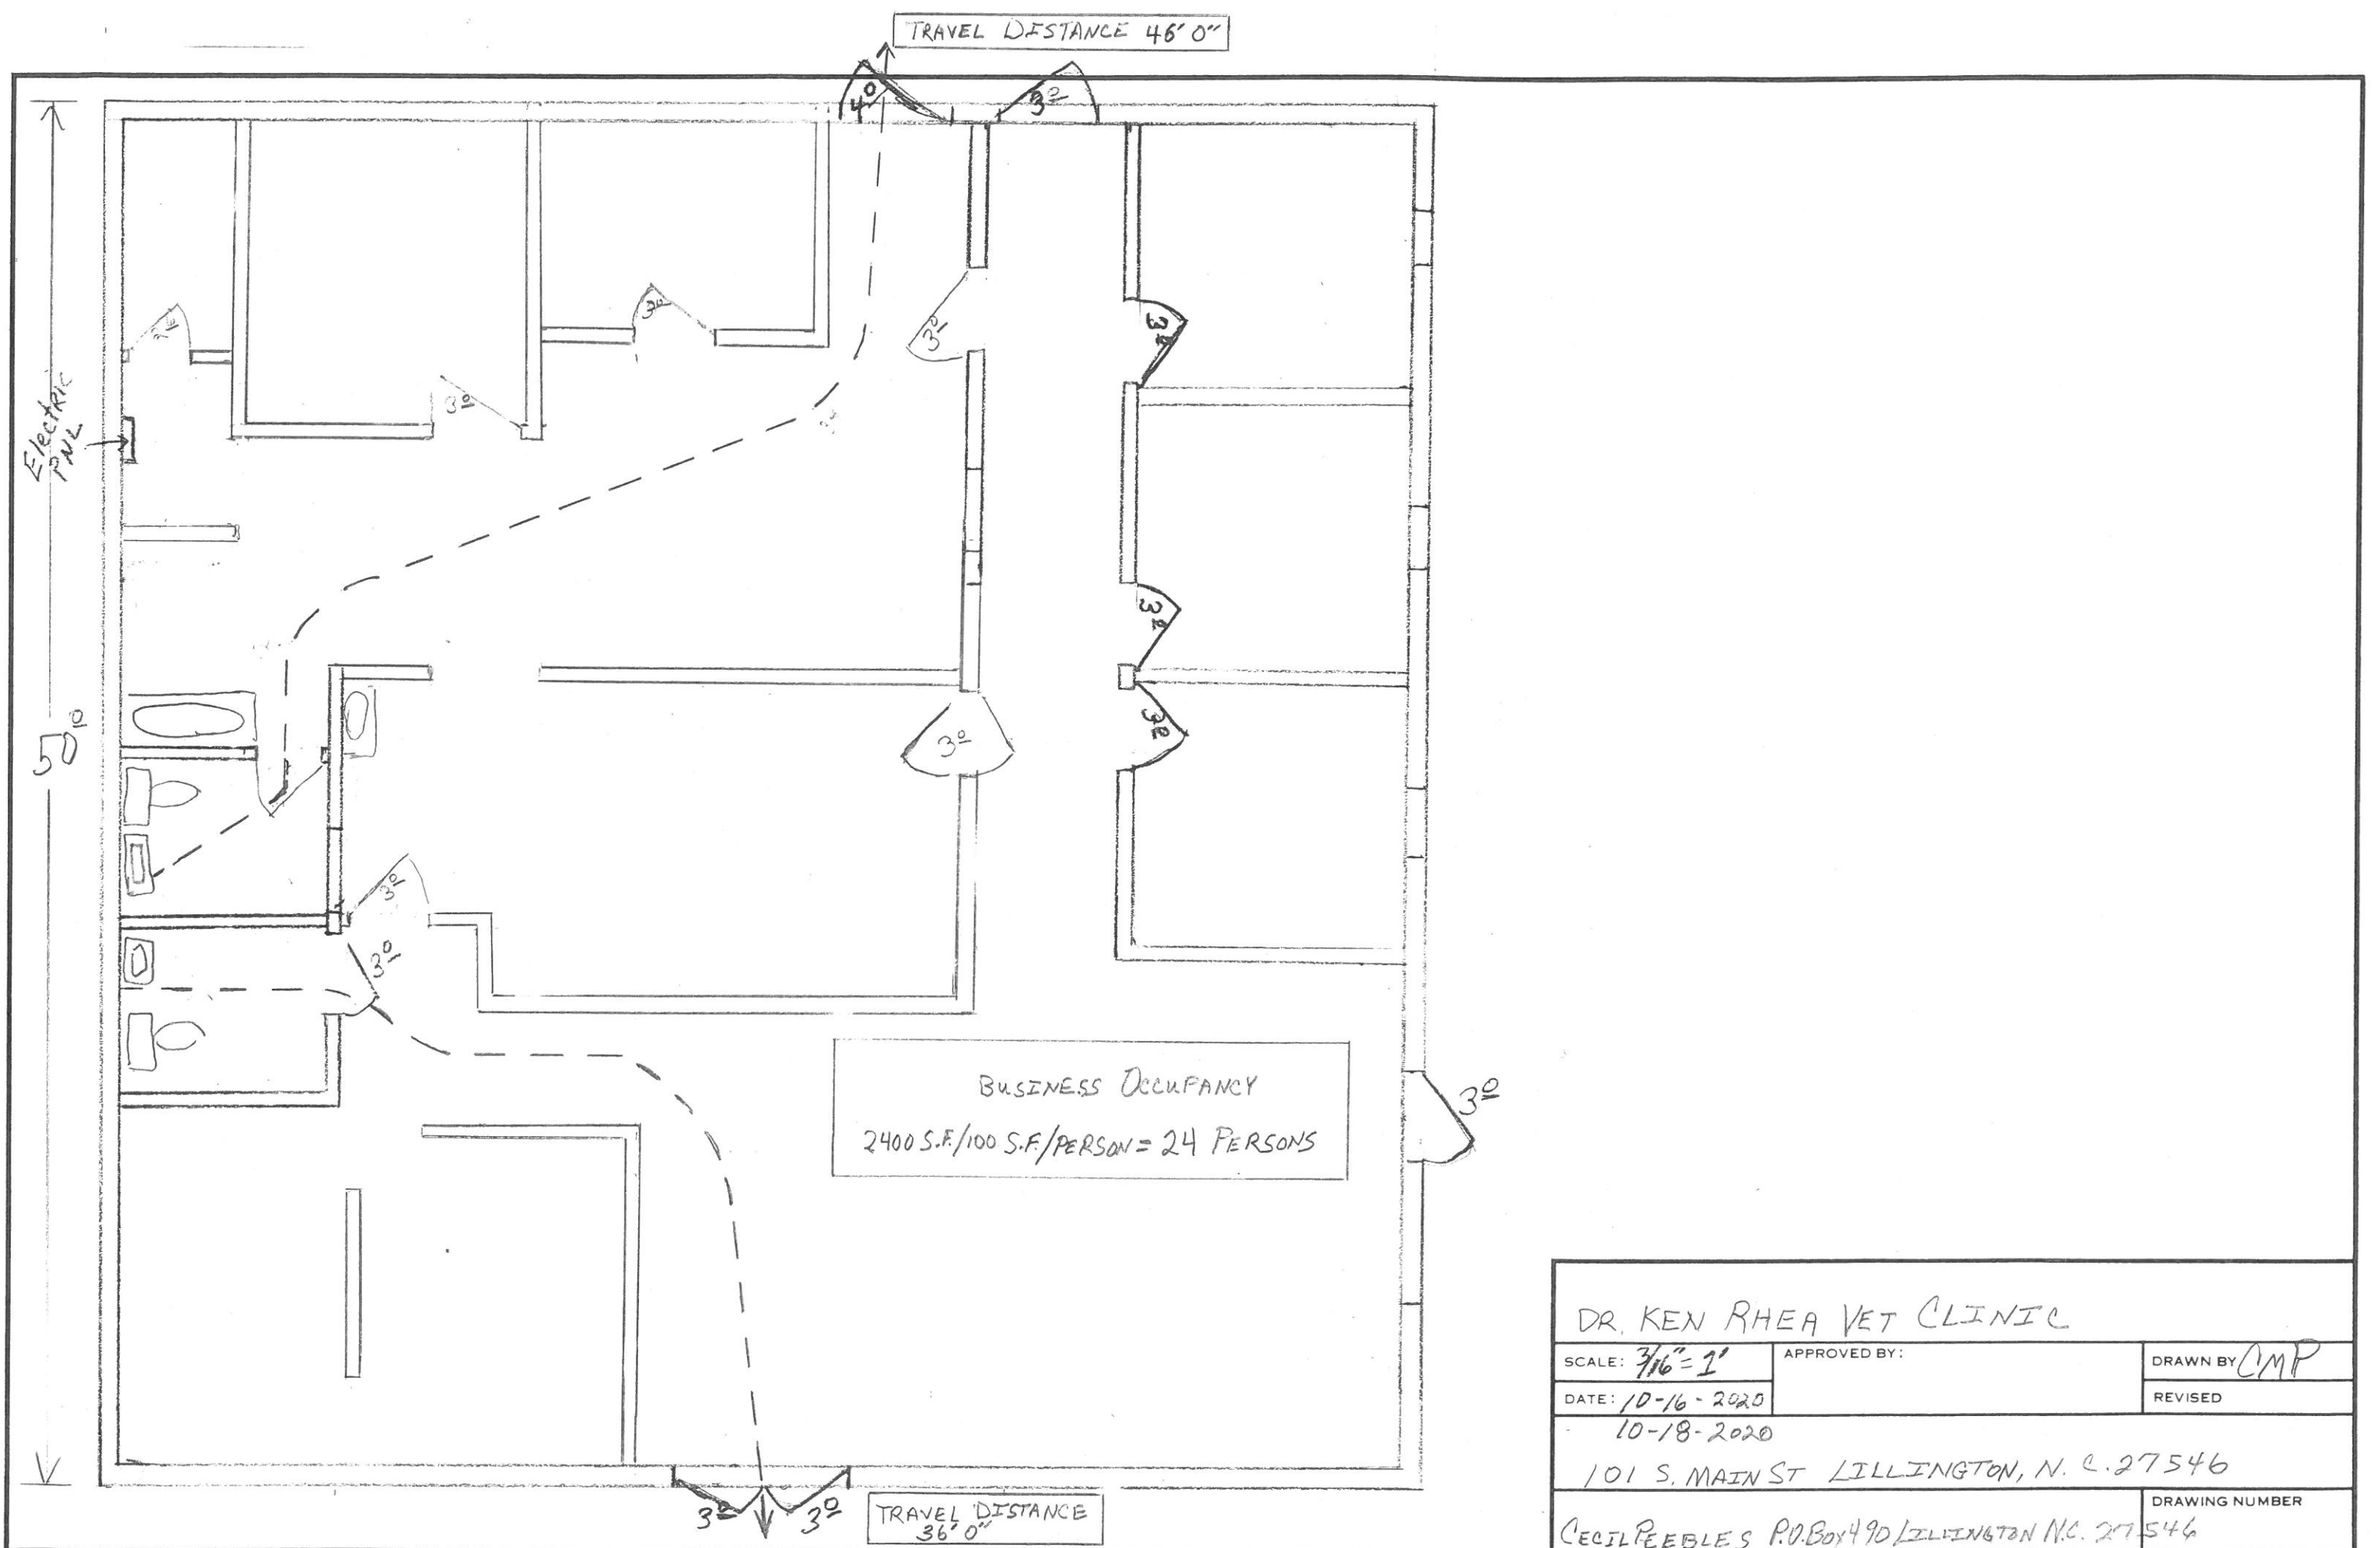

DR. KEN RHEA VET CLINIC		
SCALE: $3/16" = 1'$	APPROVED BY:	DRAWN BY <i>CMP</i>
DATE: 10-16-2020		REVISED
10-18-2020		
101 S. MAIN ST LILLINGTON, N. C. 27546		
CECIL PEEBLES P.O. BOX 490 LILLINGTON N.C. 27546		DRAWING NUMBER
910-818-1593		