



- EXISTING INTERIOR
- NO INTERIOR LOAD BEARING WALLS
- NORTH AND SOUTH EXTERIOR WALLS CARRY THE LOAD

DR. KEN RHEA VET CLINIC		
SCALE: 3/16" = 1'	APPROVED BY:	DRAWN BY: Cecil Peebles
DATE: 10-16-2020		REVISED
101 S. MAIN ST. LILLINGTON, NC. 27546		
CECIL PEEBLES P.O. Box 490 Lillington NC 27546		DRAWING NUMBER

101 S. Main

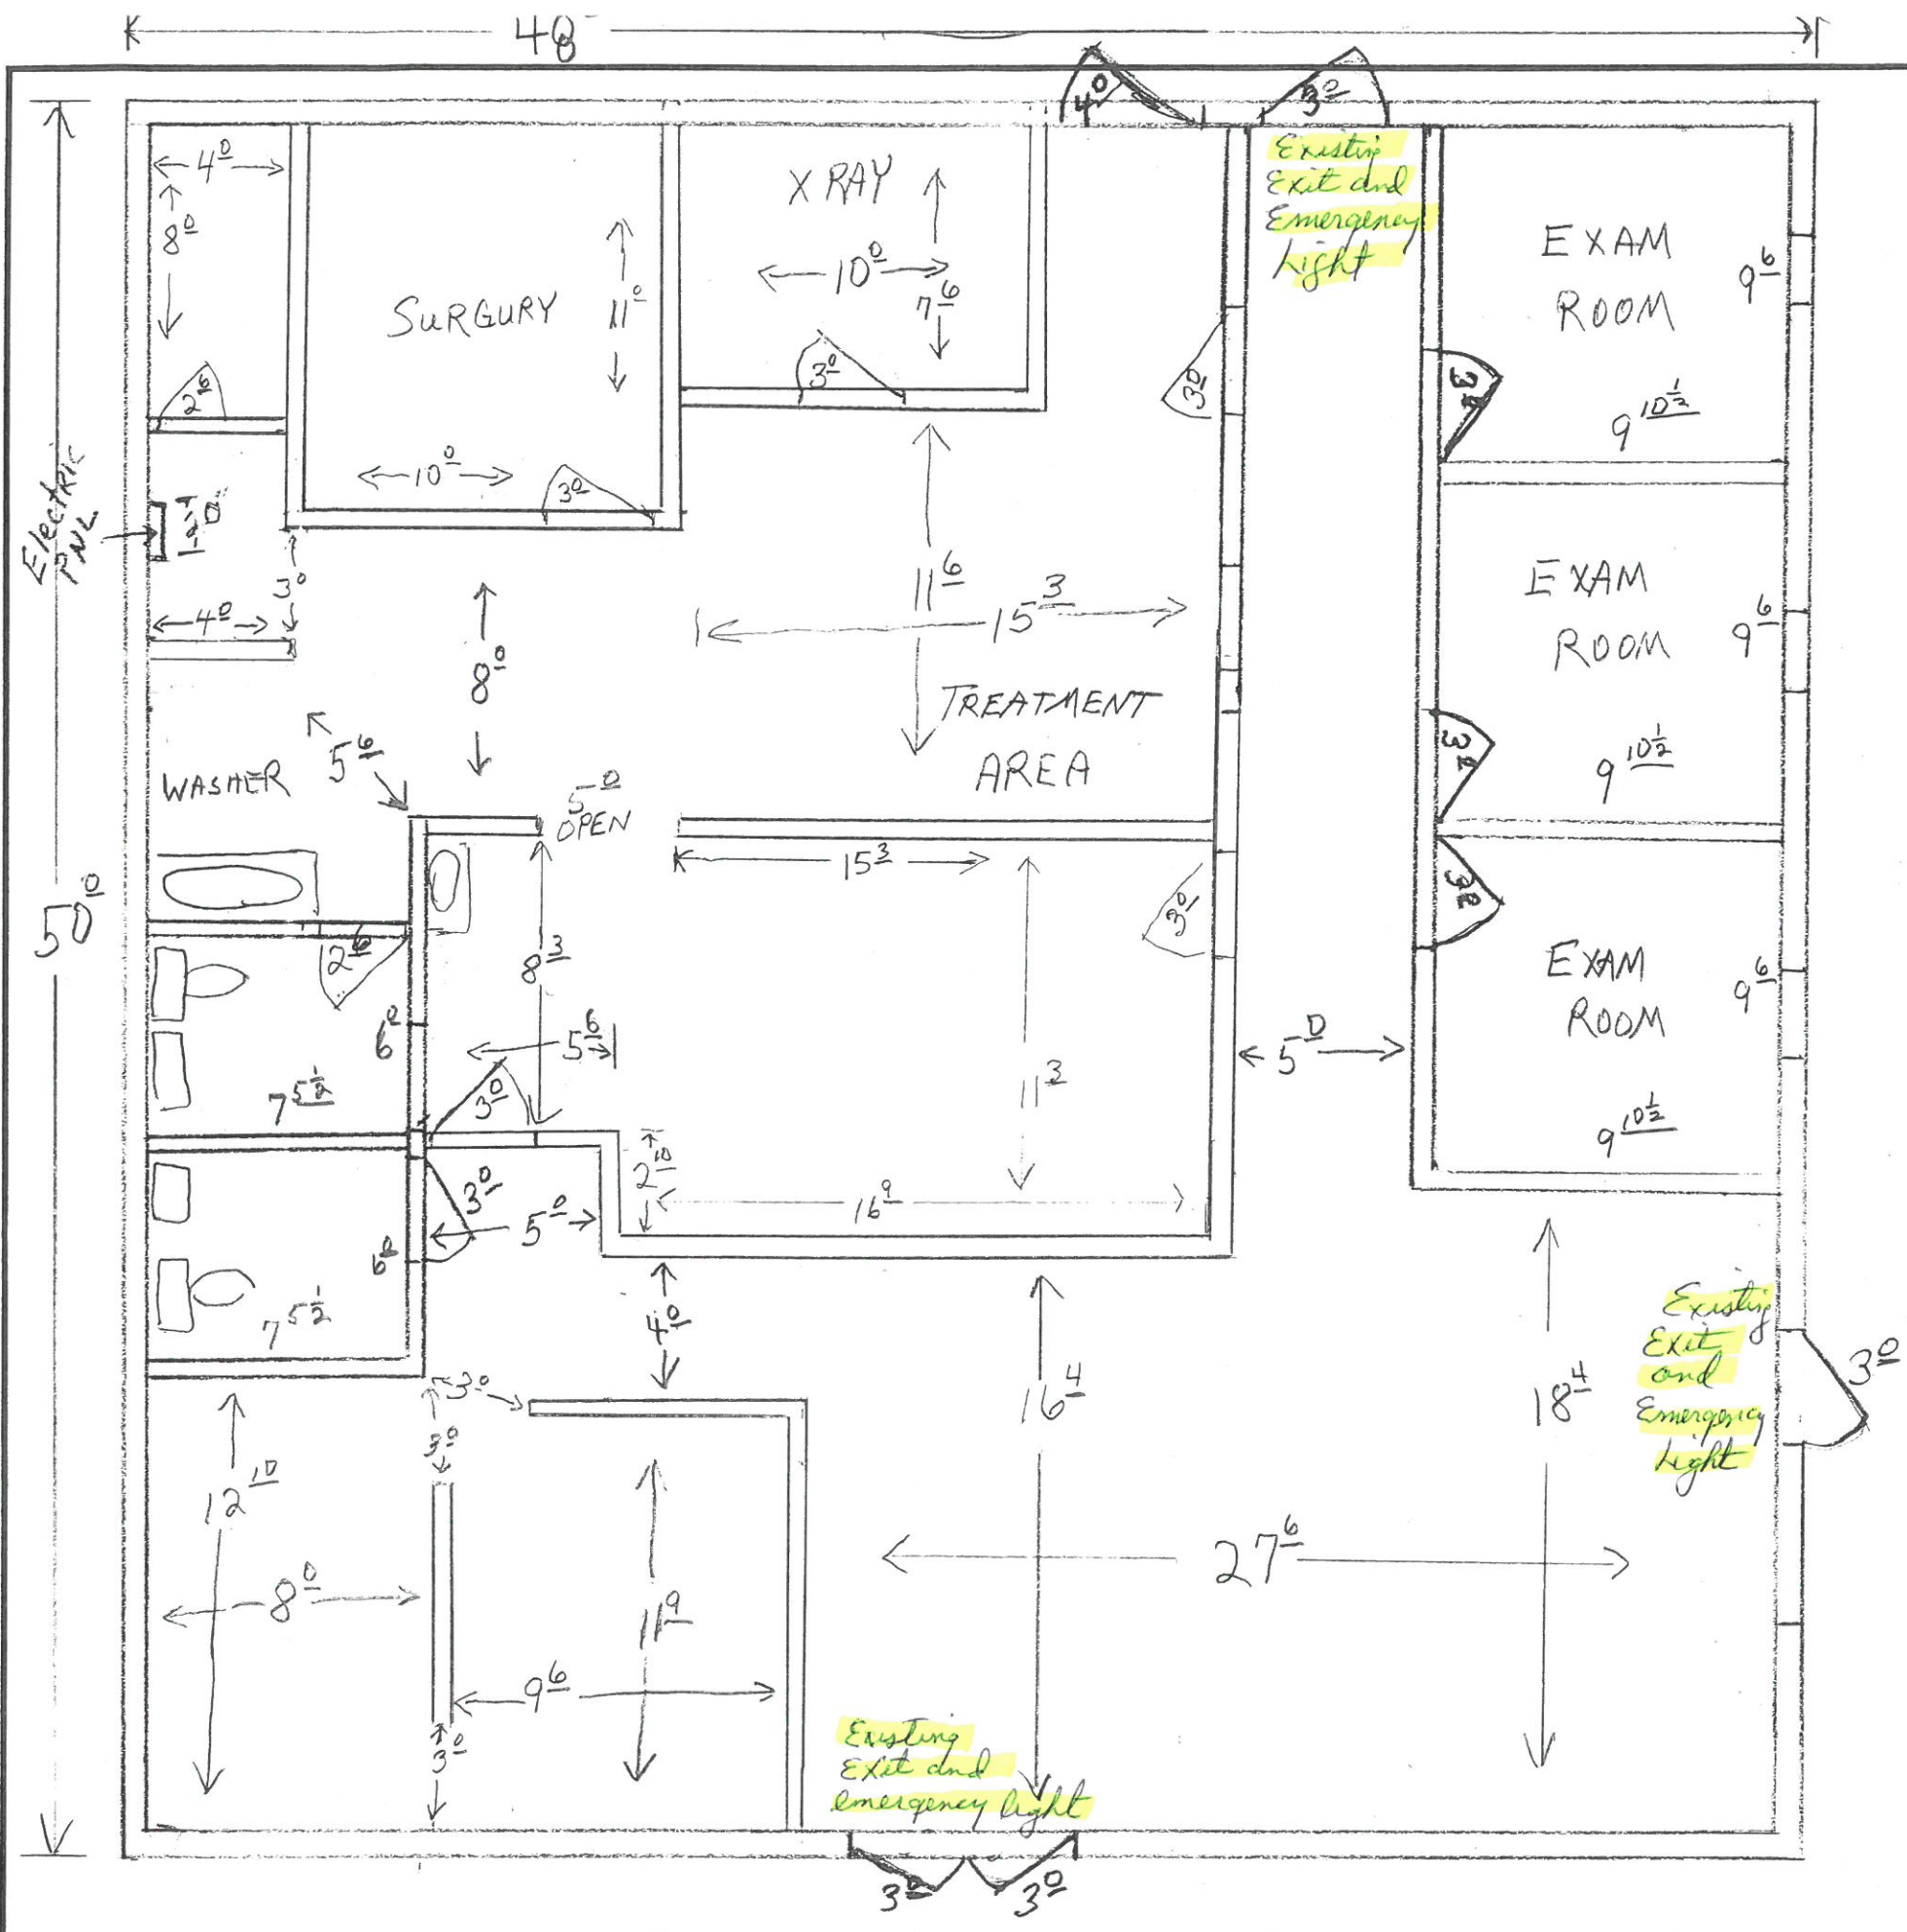

DR. KEN RHEA VET CLINIC		
SCALE: 3/16" = 1'	APPROVED BY:	DRAWN BY: CMP
DATE: 10-16-2020	10-18-2020	REVISED
101 S. MAIN ST LILLINGTON NC. 27546		
CECIL PEEBLES P.O. Box 490 Lillington NC 27546		DRAWING NUMBER
910-818-1593		

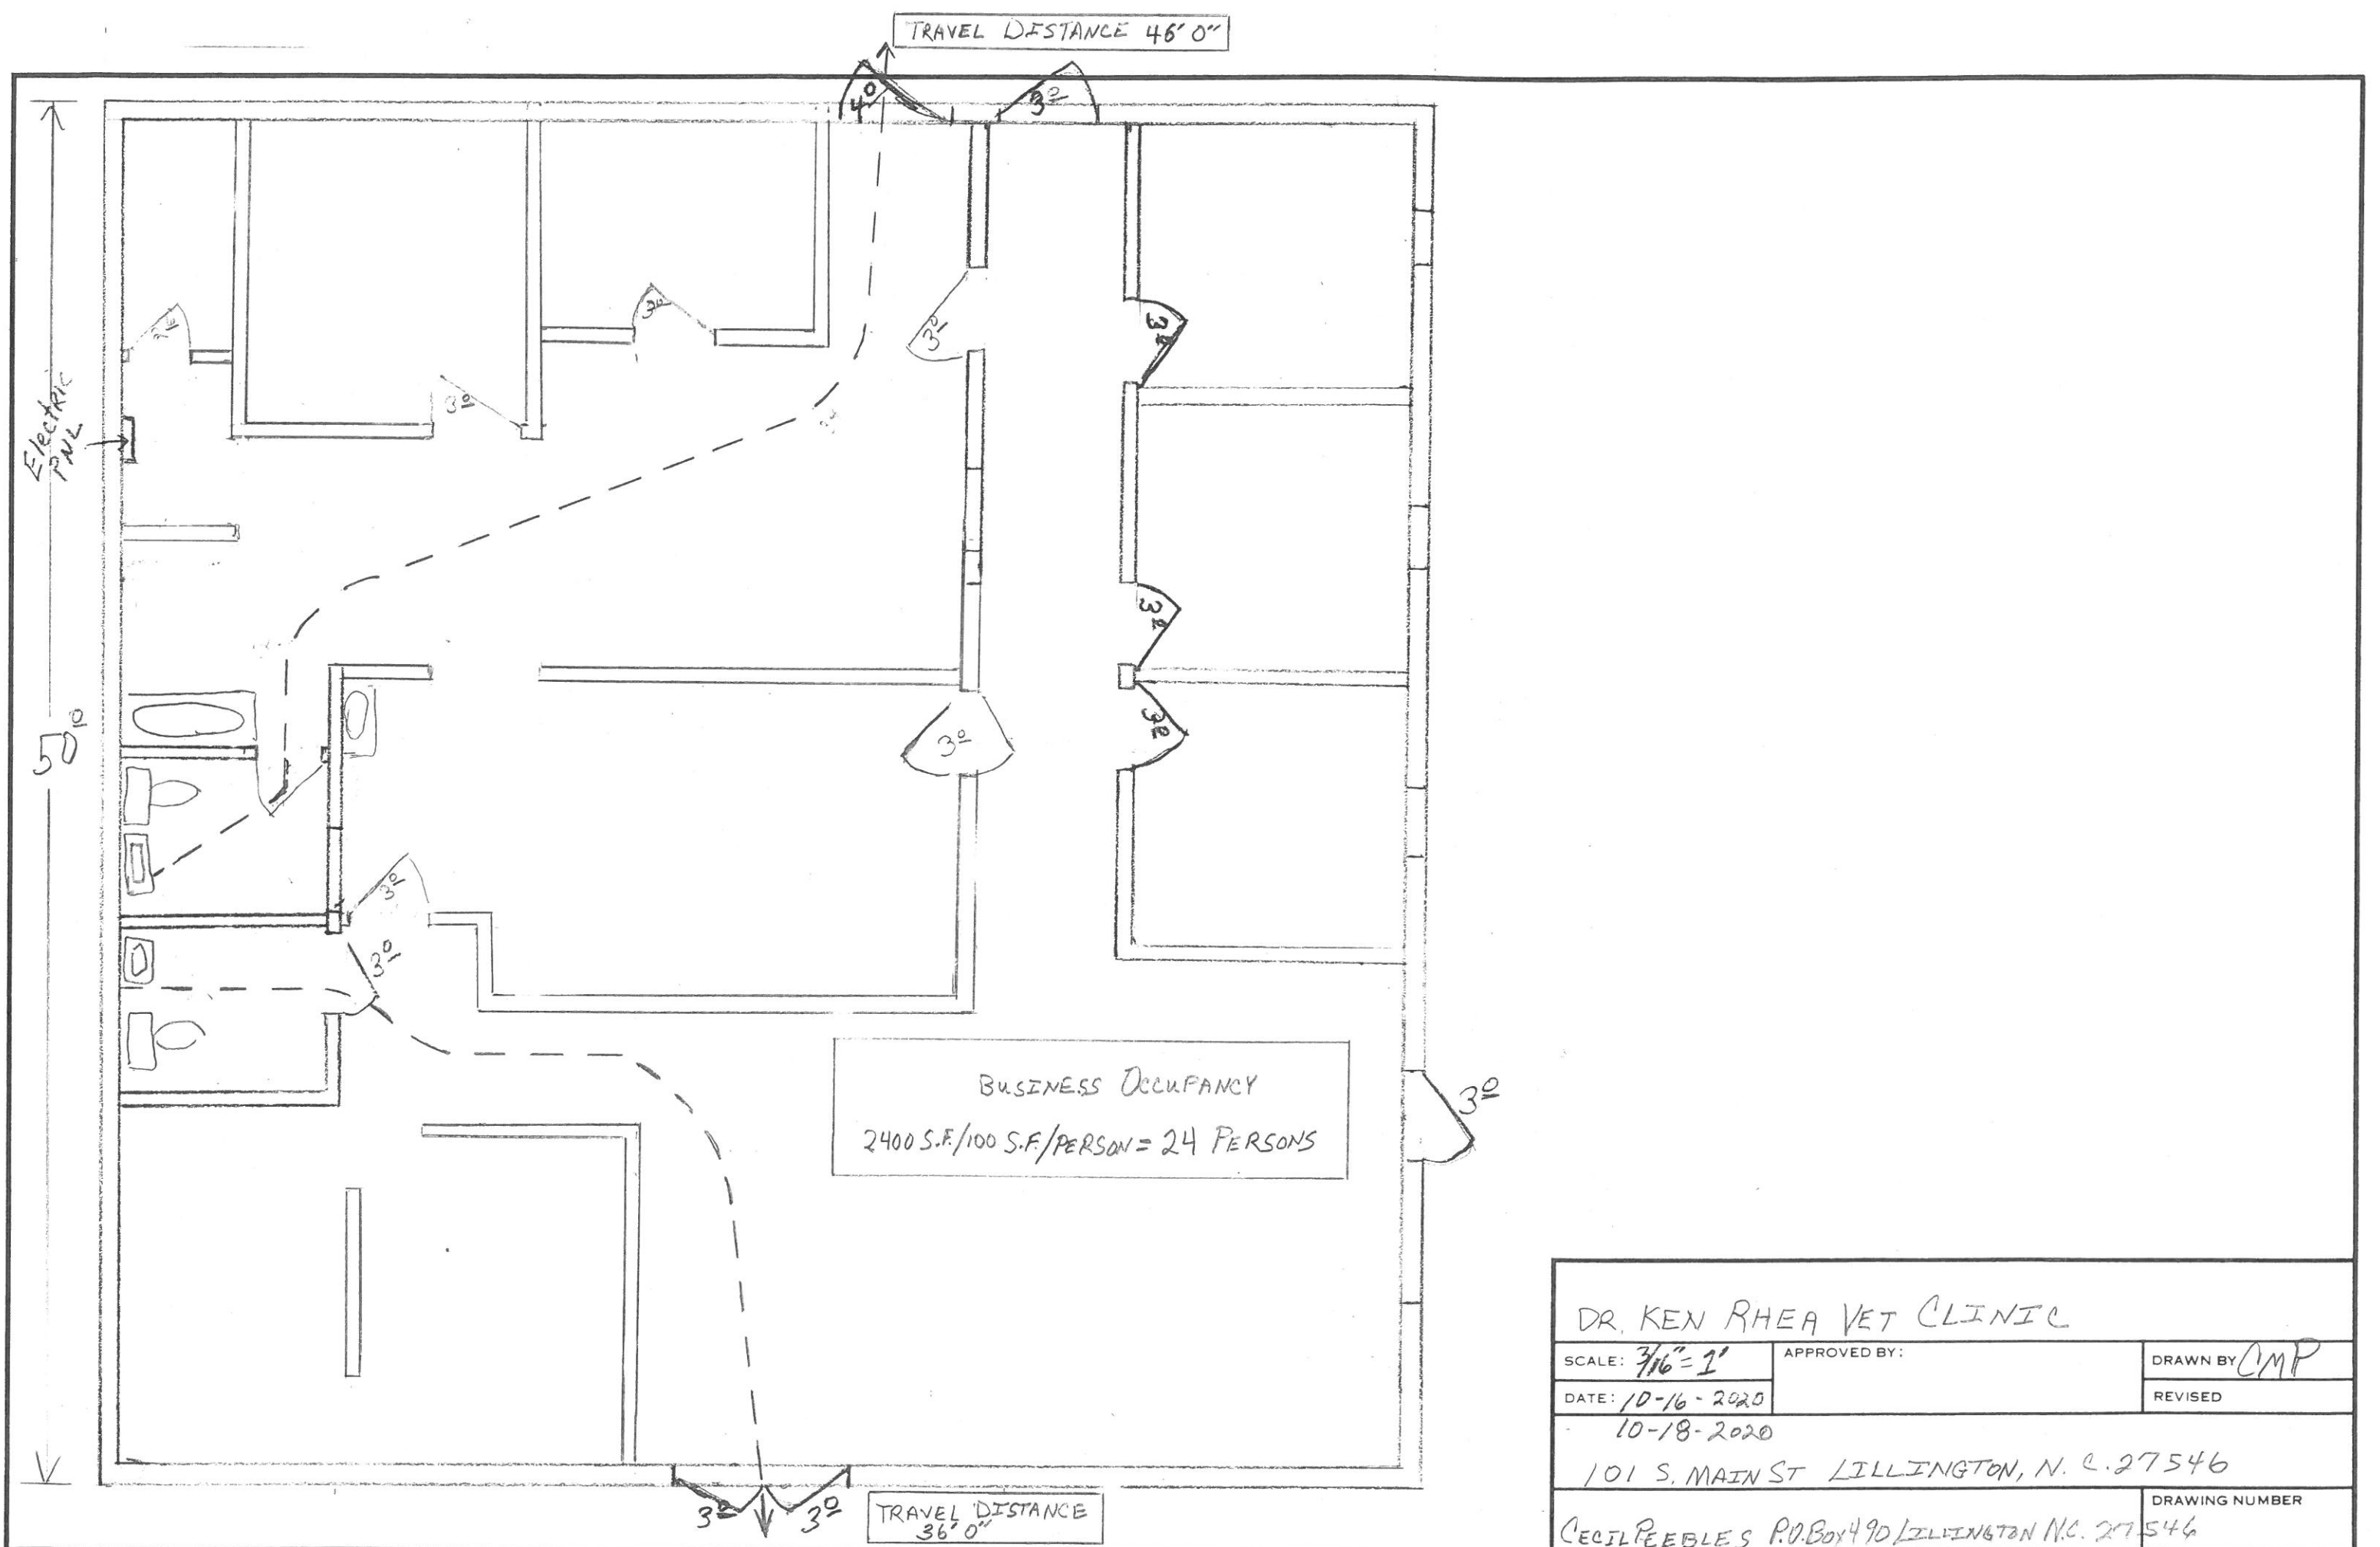

BUSINESS OCCUPANCY
 2400 S.F./100 S.F./PERSON = 24 PERSONS

DR. KEN RHEA VET CLINIC		
SCALE: 3/16" = 1'	APPROVED BY:	DRAWN BY: CMP
DATE: 10-16-2020		REVISED:
10-18-2020		
101 S. MAIN ST LILLINGTON, N. C. 27546		
CECIL PEEBLES P.O. BOX 490 LILLINGTON N.C. 27546		DRAWING NUMBER
910-818-1593		