



B-102

B-100



B-103

Existing

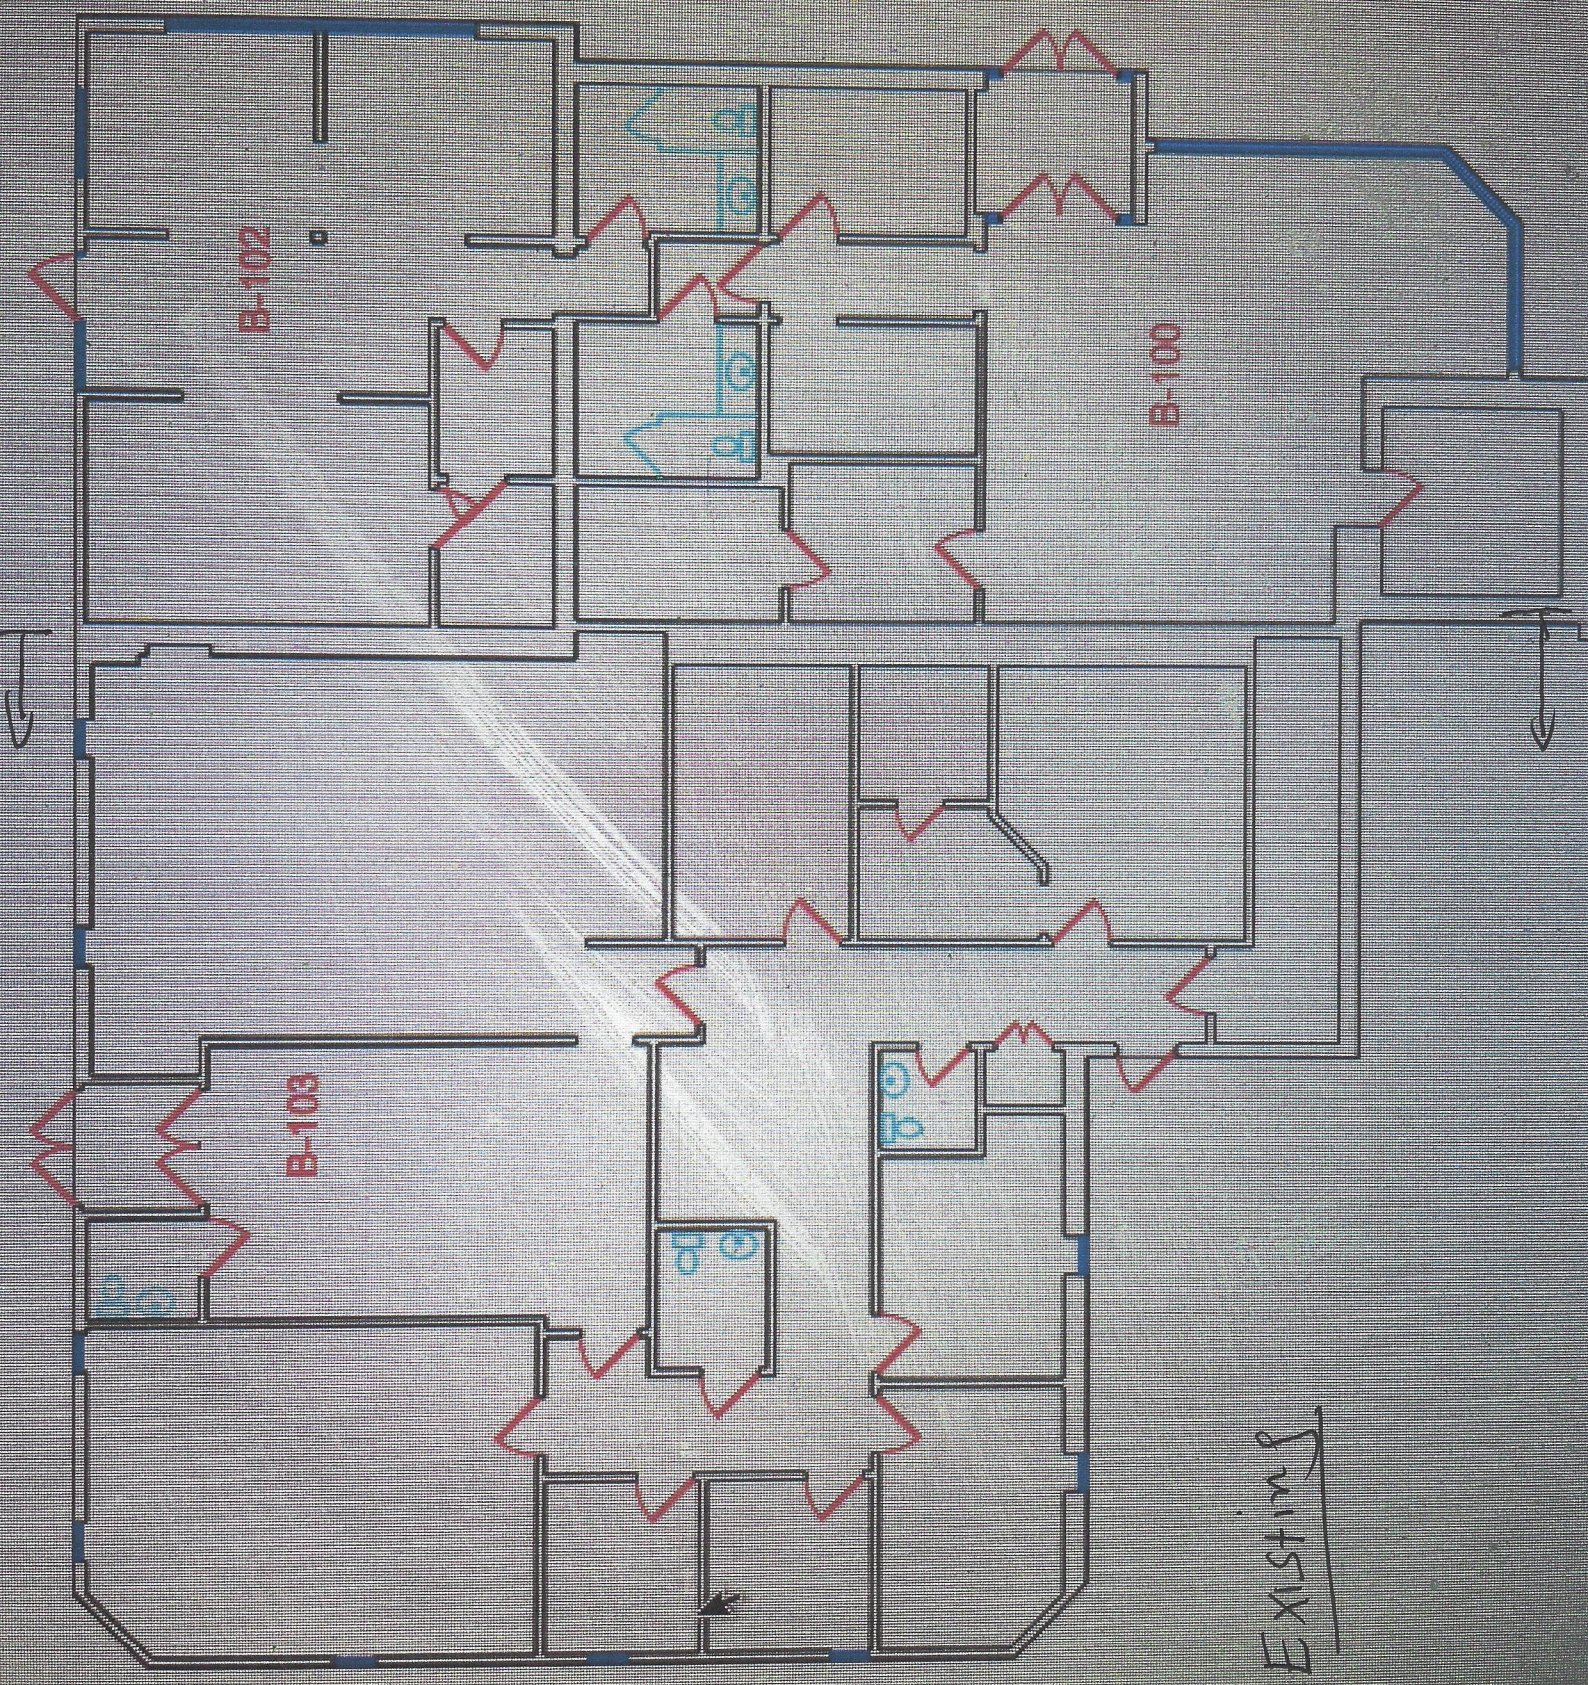

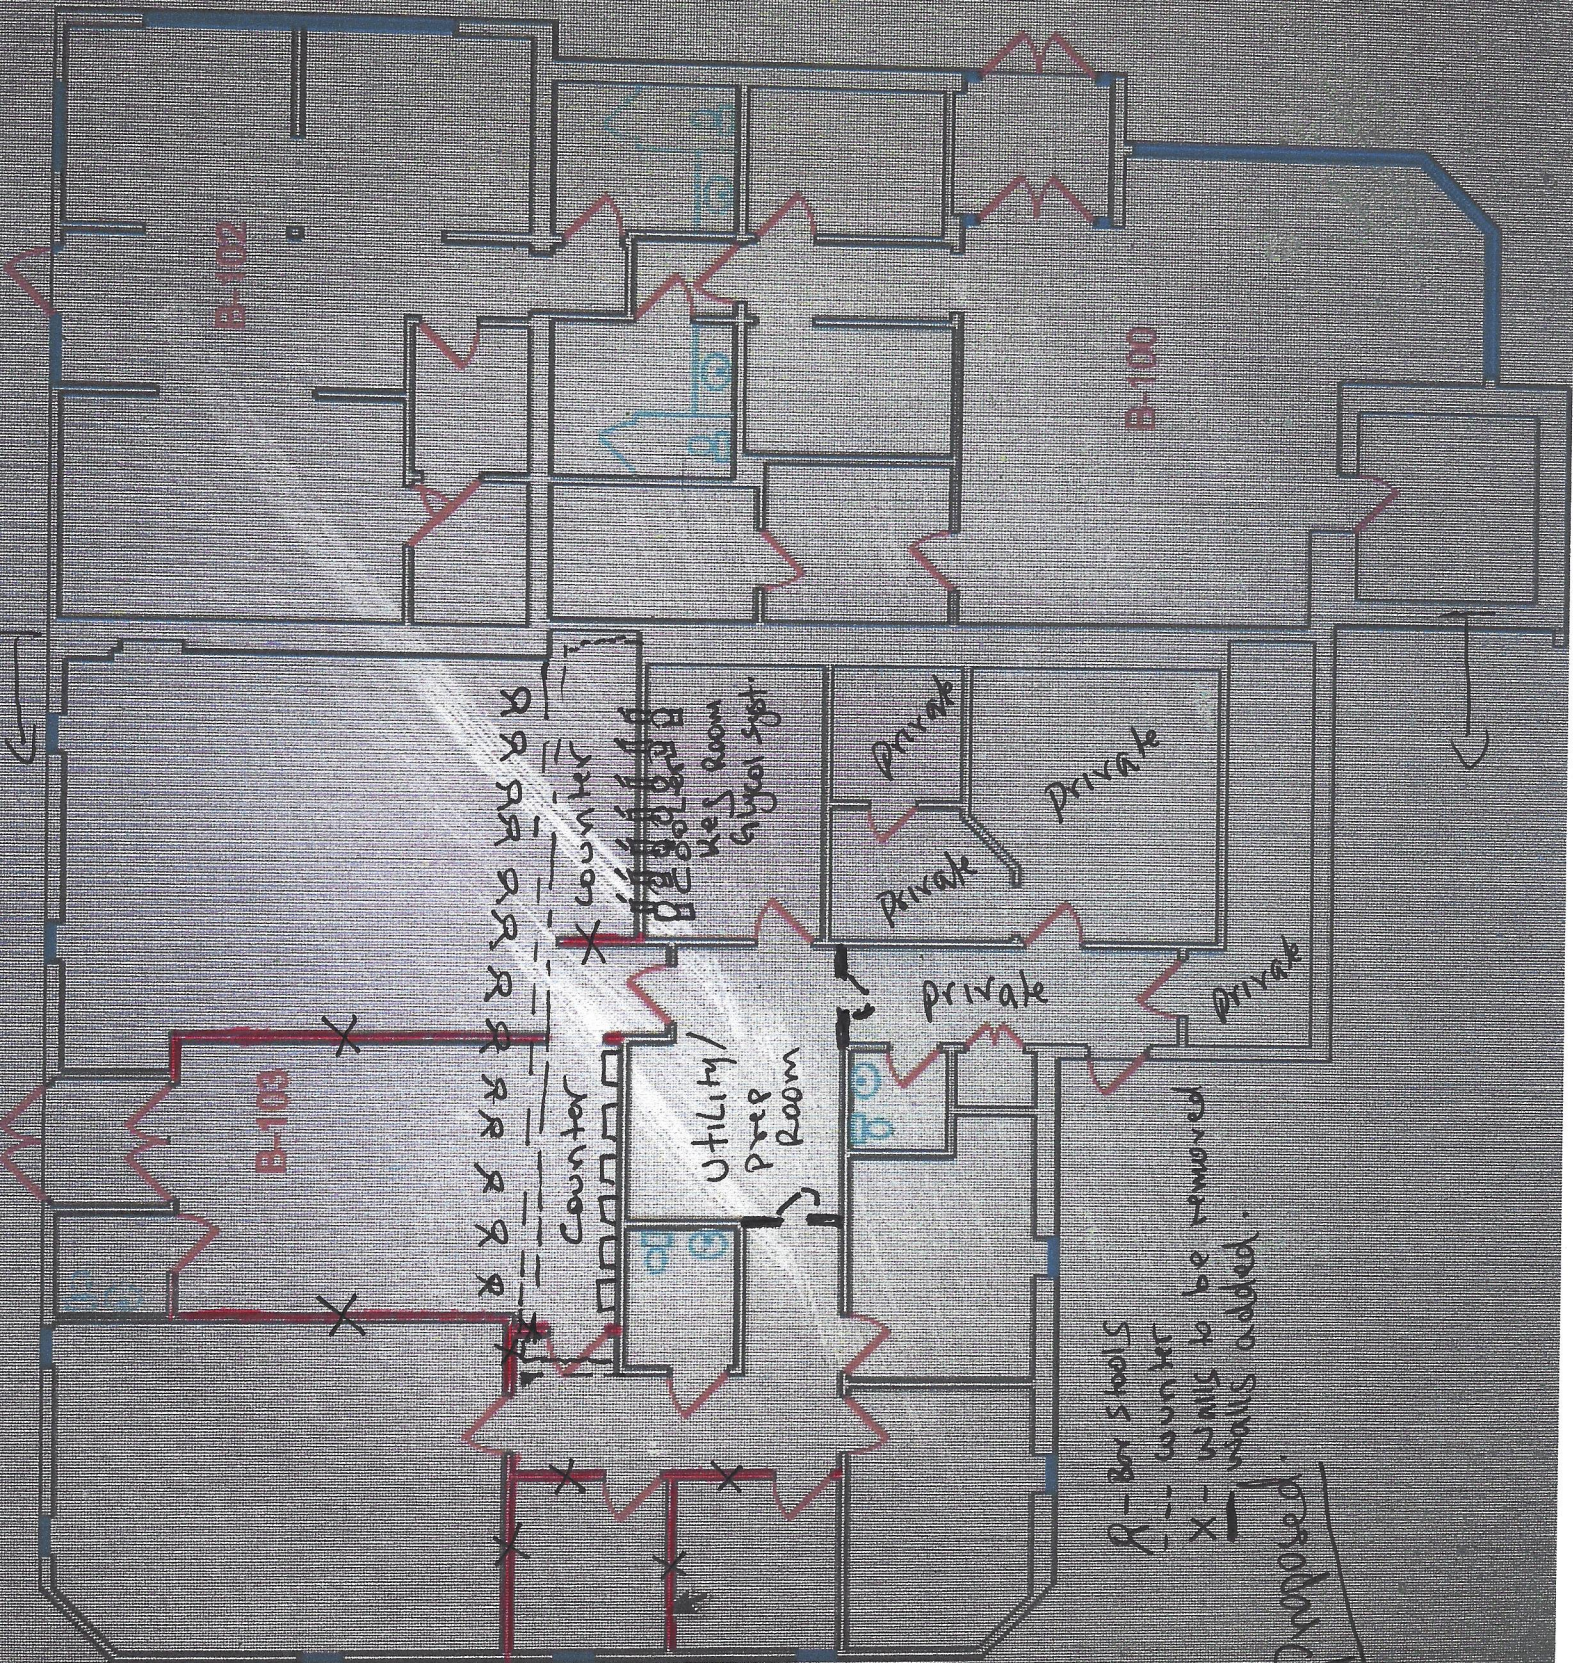

R - Bar stools
 - - - Counter
 X - walls to be removed
 - - - walls added.
Proposed.

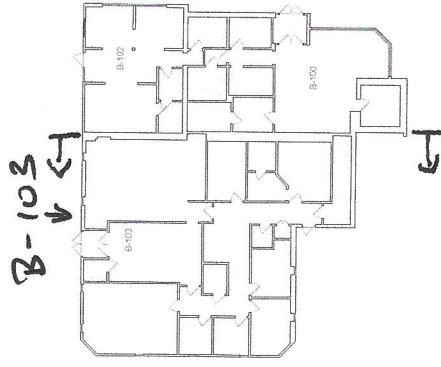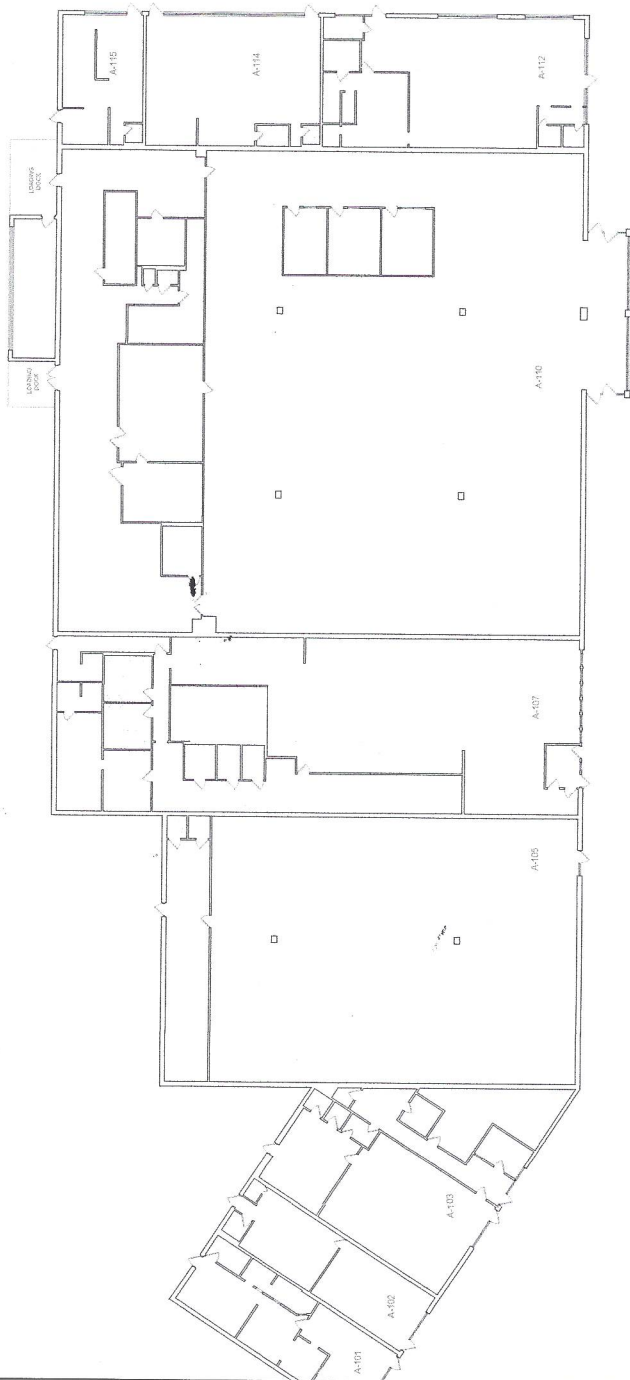

BUILDING A

BUILDING B

ENSURE ARE SUBJECT
FIELD VERIFICATION

Measure Up Corp.
BUILDING MEASUREMENT SERVICES

DATE: 02.10.2021
SHEET: 1 OF 1



N

AREA CHART

GROUND XX SF

SCALE
1/16" = 1'-0"

FL-0G

GROUND FLOOR

511 N Raleigh St, Angier, NC 27501