



REVISIONS	
NUMBER	DATE

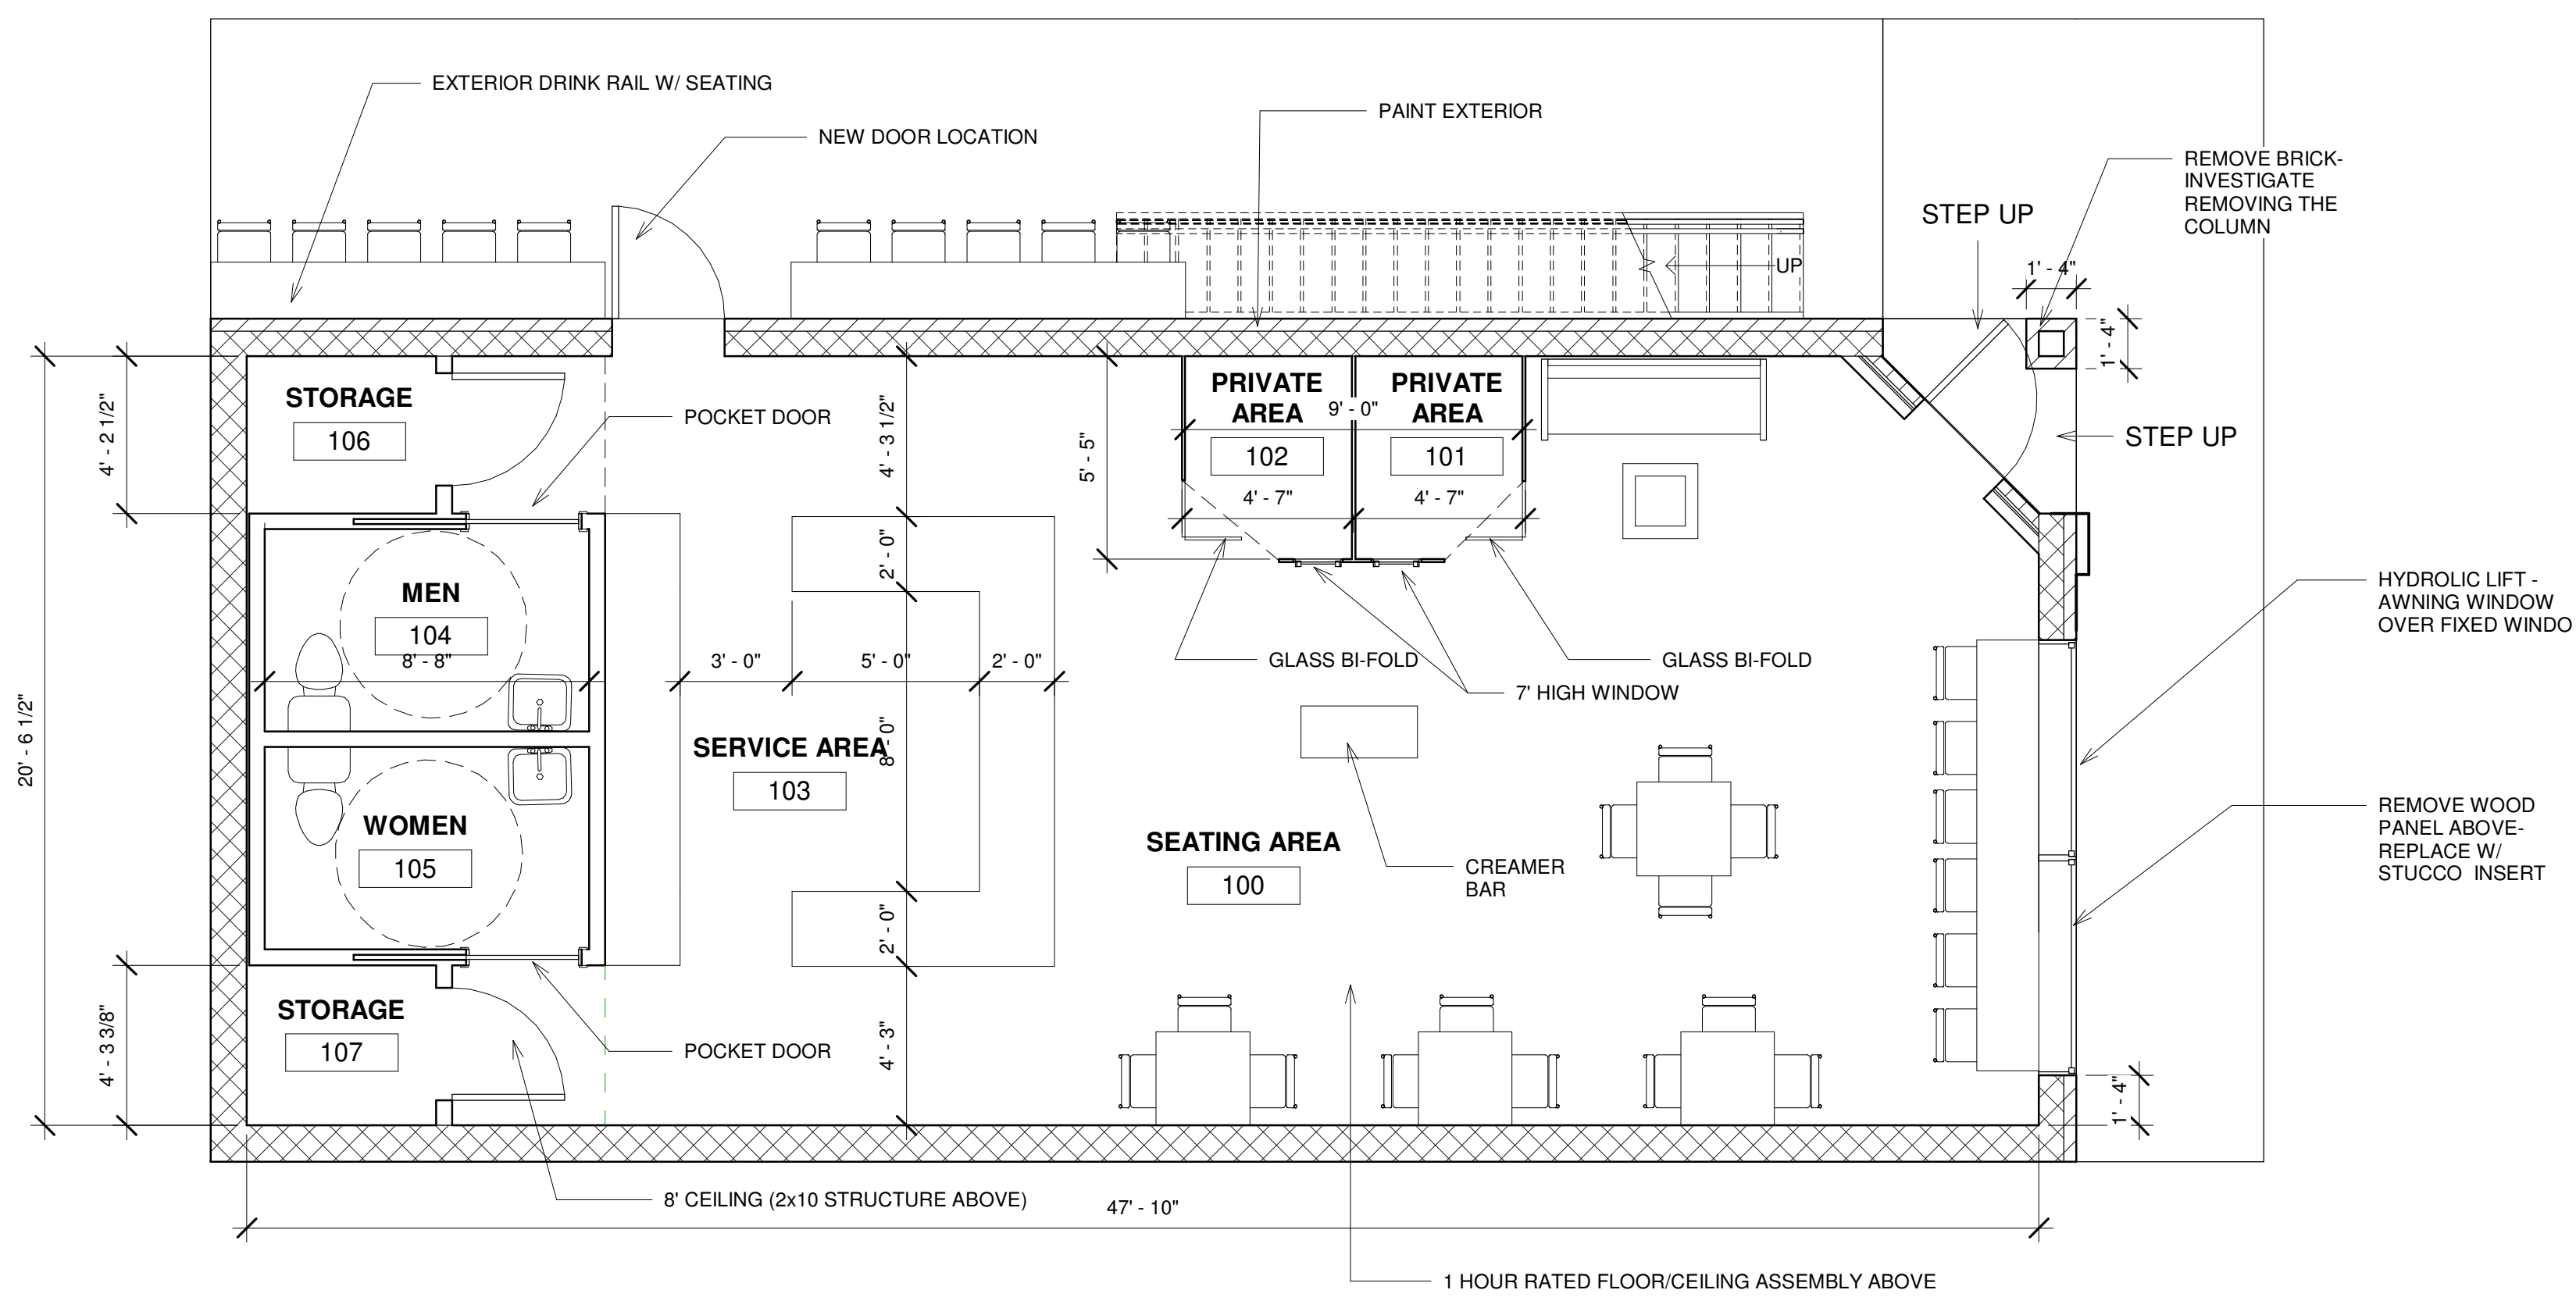


1 FIRST FLOOR PLAN  
1/4" = 1'-0"

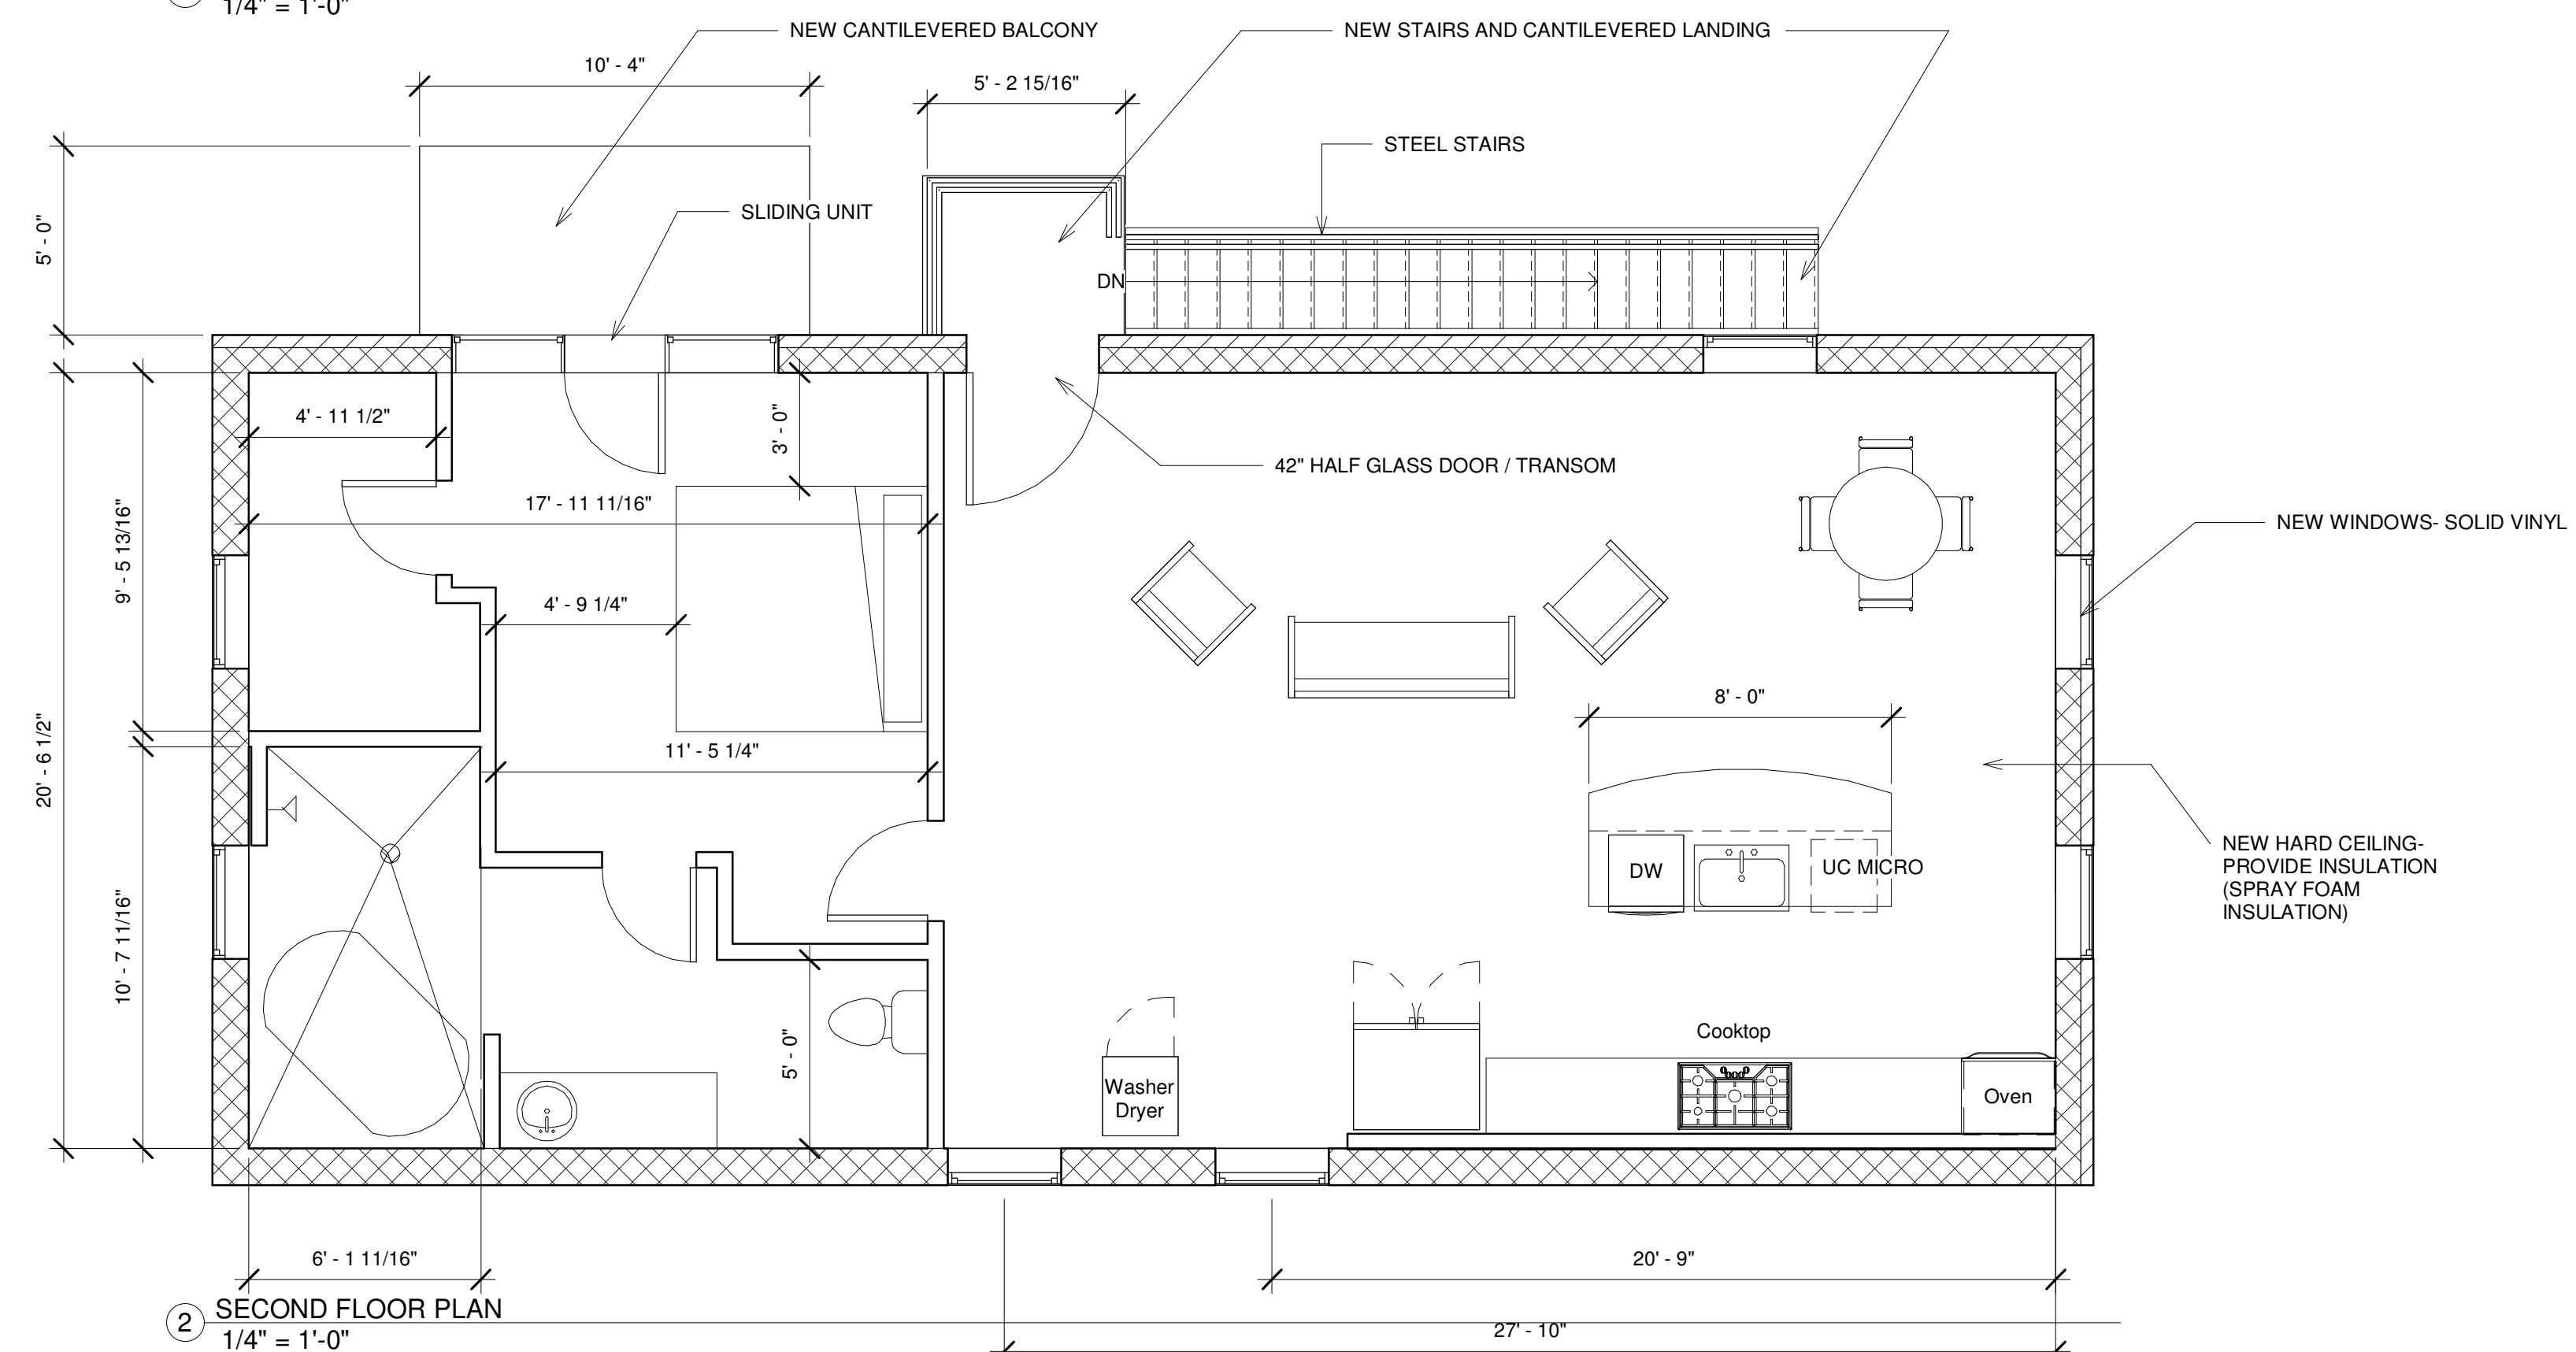

2 SECOND FLOOR PLAN  
1/4" = 1'-0"

31 WEST FRONT STREET  
RENOVATION  
31 WEST FRONT STREET, LILLINGTON, NC

919-550-7717  
Tony@TonyJohnsonArchitect.com  
104 North Lombard St  
Clayton, NC 27520  
TonyJohnsonArchitect.com

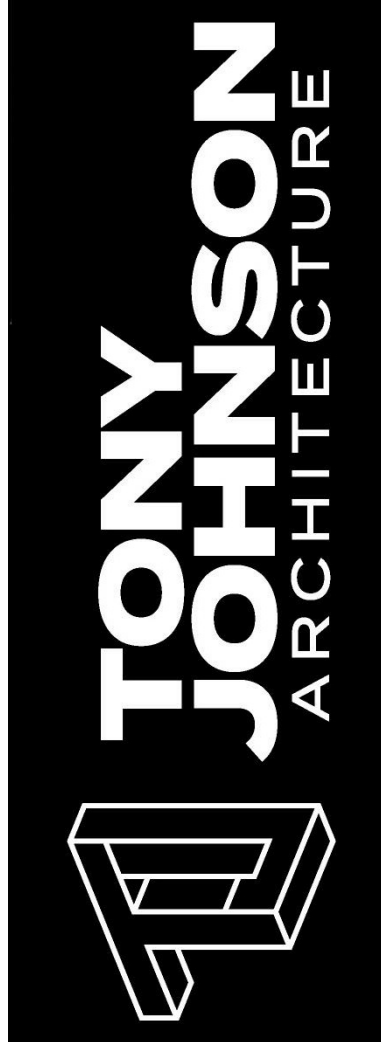

DATE 12/11/2020  
3:42:52 PM

PROJECT # 2020-137

PRELIMINARY PLANS

SHEET

A-1

