


1 EXISTING AND DEMO PLAN
1/4" = 1'-0"

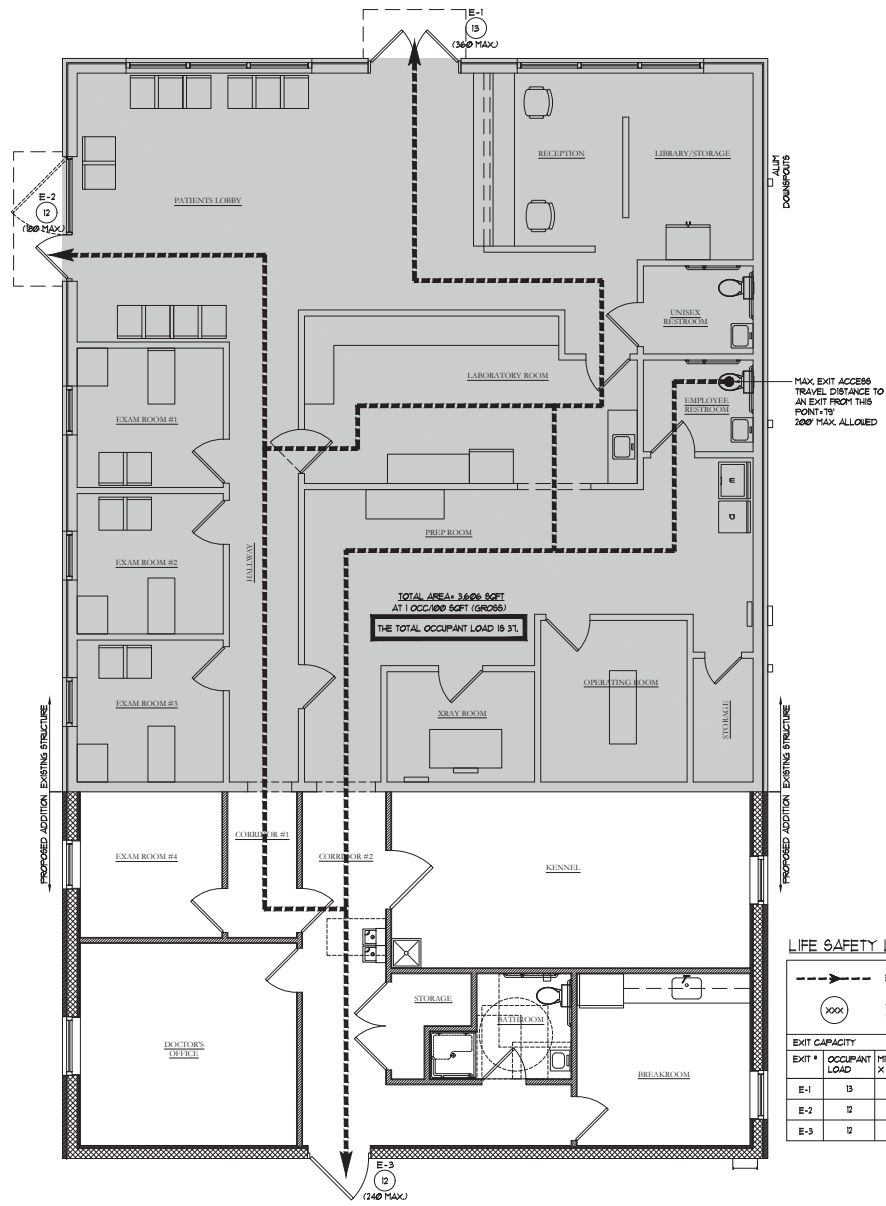

2 LIFE SAFETY PLAN
1/4" = 1'-0"

LIFE SAFETY LEGEND

---> EVACUATION ROUTE

(X) OCCUPANT LOAD PER EXIT DOOR. SEE OCCUPANT LOAD TABLE

EXIT #	OCCUPANT LOAD	MIN. WIDTH REQUIRED (OCC X 0.2) + UNIT WIDTH, INCHES	PROVIDED WIDTH
E-1	13	2.6	12
E-2	12	2.4	36
E-3	12	2.4	48



This plan is the property of Frank Gallucci, R.A. Architect. No part of this drawing may be reproduced or forwarded in any form, by any electronic or mechanical means, without the written consent of Frank Gallucci, R.A.

FGA ASSOCIATES, PLLC
FRANK GALLUCCI, ARCHITECT
11 S. MAIN ST.
WENDELL, N.C. 27591
Frank@FrankGAarchitect.com
919-819-4635



BUTES CREEK VETERINARY HOSPITAL ADDITION
101 S. MAIN ST.
LILLINGTON, N.C. 27546

REVISION/ISSUE:
12.12.2022_PERMIT SET

DATE: 12.12.2022
DRAWN BY: LM
JOB NUMBER: 22-111

DEMOLITION AND LIFE SAFETY PLANS

DATE: