





HOOD INFORMATION																
HOOD NO.	MARK	MODEL	HOOD DIMENSIONS (IN.)			HOOD CONSTR.	COOKING LOAD / DUTY RATING	TOTAL CFM	EXHAUST COLLAR(S)			MUA	AC CFM	WEIGHT LBS.	SECTION LOCATION	
			LENGTH	WIDTH	HEIGHT				WIDTH	LENGTH	DIA.					CFM
1	KH1	XBEW-168-S	168	54	24	430 SS WHERE EXPOSED	HEAVY	4000	10	36	4000	0.515	3200	394	22	SINGLE

HOOD INFORMATION															
HOOD NO.	MARK	LIGHTING DETAILS				GREASE FILTRATION DETAILS				UTILITY CABINET(S)					
		FIXTURE TYPE	BULB / LAMP INFO	QTY	FOOT CANDLES	TYPE / MODEL	MATERIAL	QTY	SIZE (IN.)	LOCATION	FIRE SYSTEM	TYPE	SIZE	MODEL	INTERFACE
1	KH1	INCANDESCENT (LOBE)	100W A19 (BULBS NOT INCL.)	8	53.81	BAFFLE	STAINLESS STEEL	2	8 1/2	20	LEFT	ANSUL R102	3	XKC	TOUCHSCREEN

SUPPLY PLENUM INFORMATION																		
HOOD NO.	MARK	POS.	TYPE	SIZE (IN.)			INSULATED	DAMPER(S)	LED LIGHT(S) SUPPLIED	QTY	TOTAL CFM	TOTAL S.P.	COLLARS					
				L	W	H							TYPE	MOUNTING	QTY	W	L	DIA.
1	KH1	FRONT	ASP	90.5	18	4	NO	NO	NO	1600	0.01	MUA	FACTORY	2	16	30	800	240
1	KH1	FRONT	ASP	90.5	18	4	NO	YES	NO	1600	0.01	MUA	FACTORY	2	16	30	800	240

HOOD OPTIONS

UL 710 LISTED W/O EXHAUST FIRE DAMPER - UL #R25625
 BACK INTEGRAL AIR SPACE - 3 IN WIDE
 RIGHT NON-INTEGRAL AIR SPACE - 1 IN THICK - ZERO CLEARANCE
 18 IN HIGH CEILING ENCLOSURES - FRONT LEFT - FIELD INSTALLED
 FACTORY MOUNTED EXHAUST COLLAR(S)
 BACKSPASH 80.00 IN HIGH 181.00 IN LONG
 RIGHT SIDESPASH 80.00 IN HIGH 54.00 IN LONG
 PERFORMANCE ENHANCING LIP (PEL) TECHNOLOGY
 STANDING SEAM CONSTRUCTION FOR SUPERIOR STRENGTH

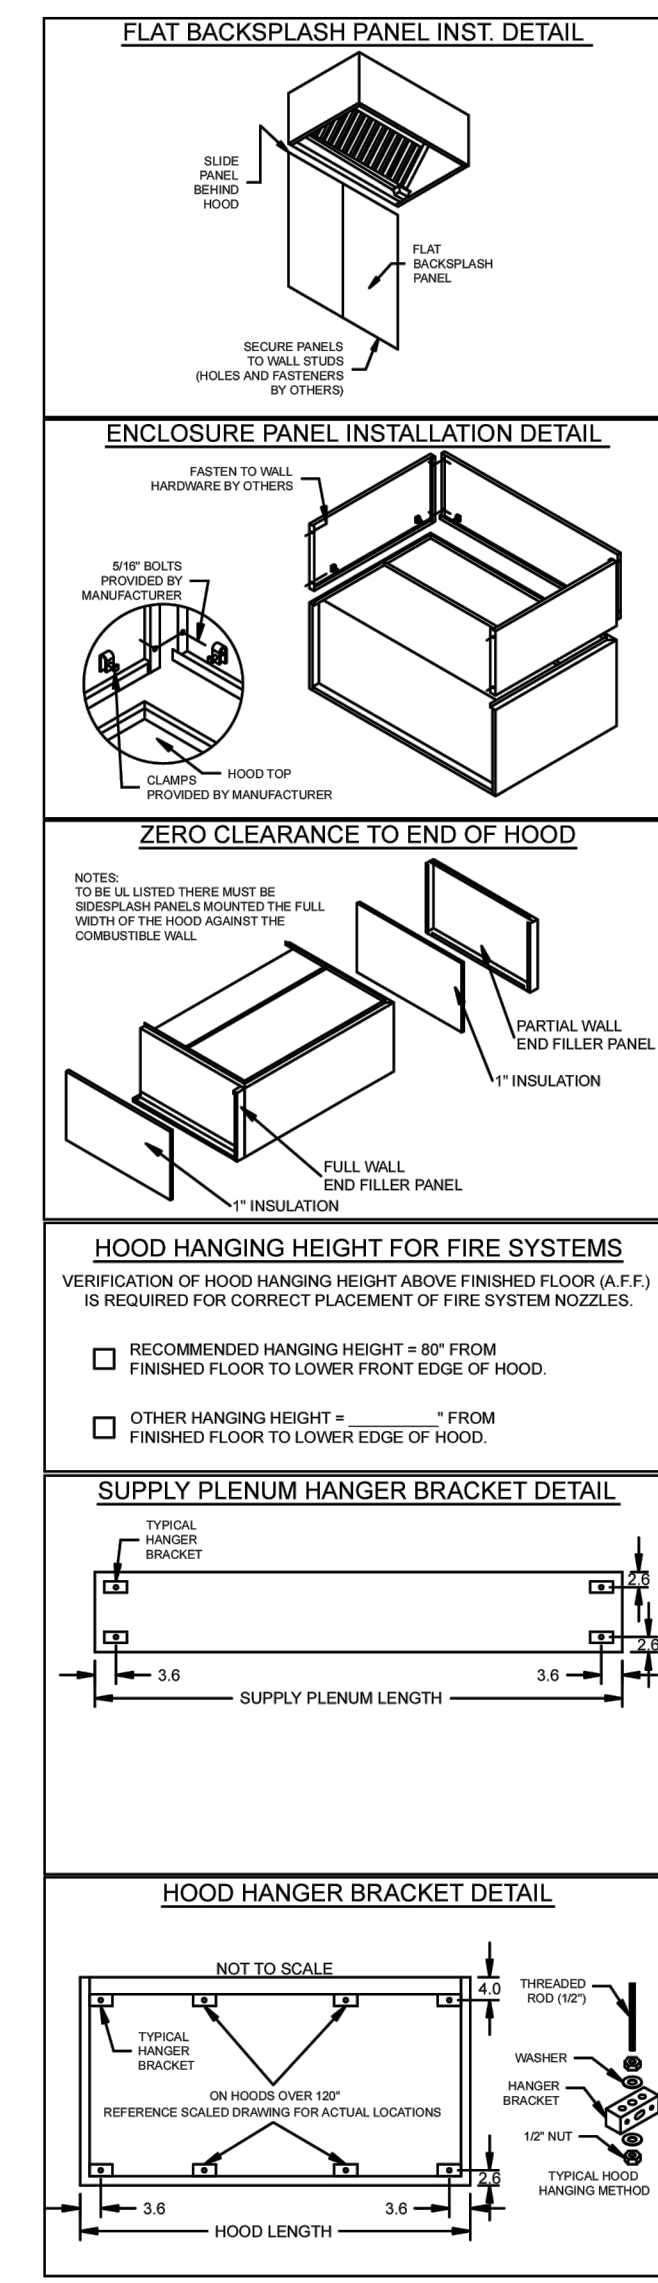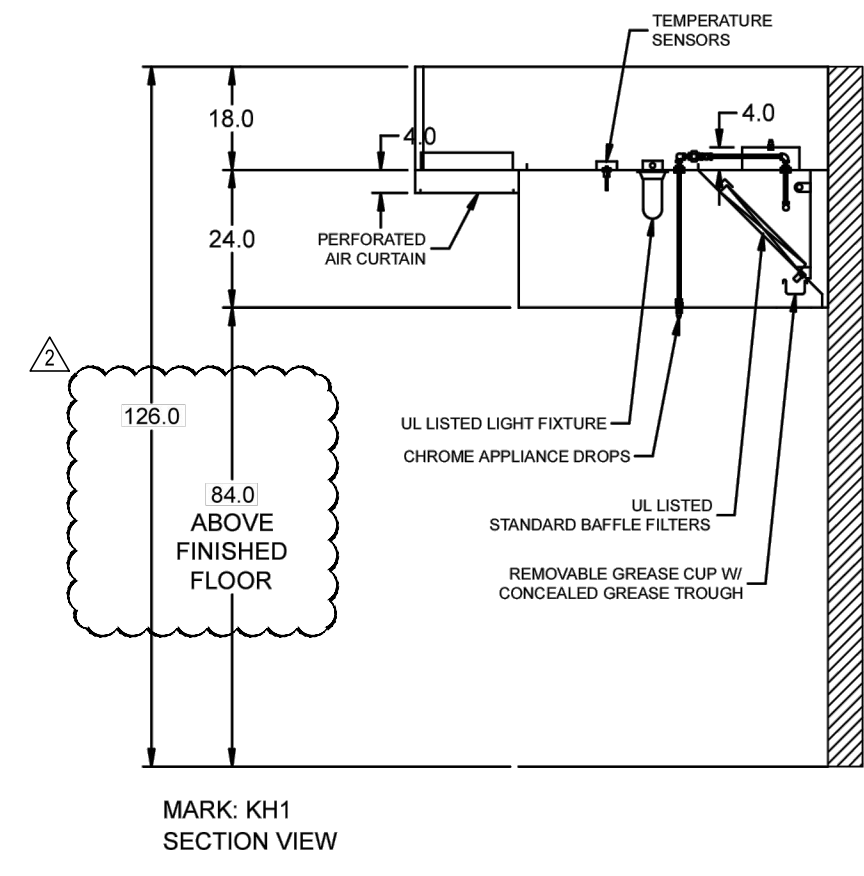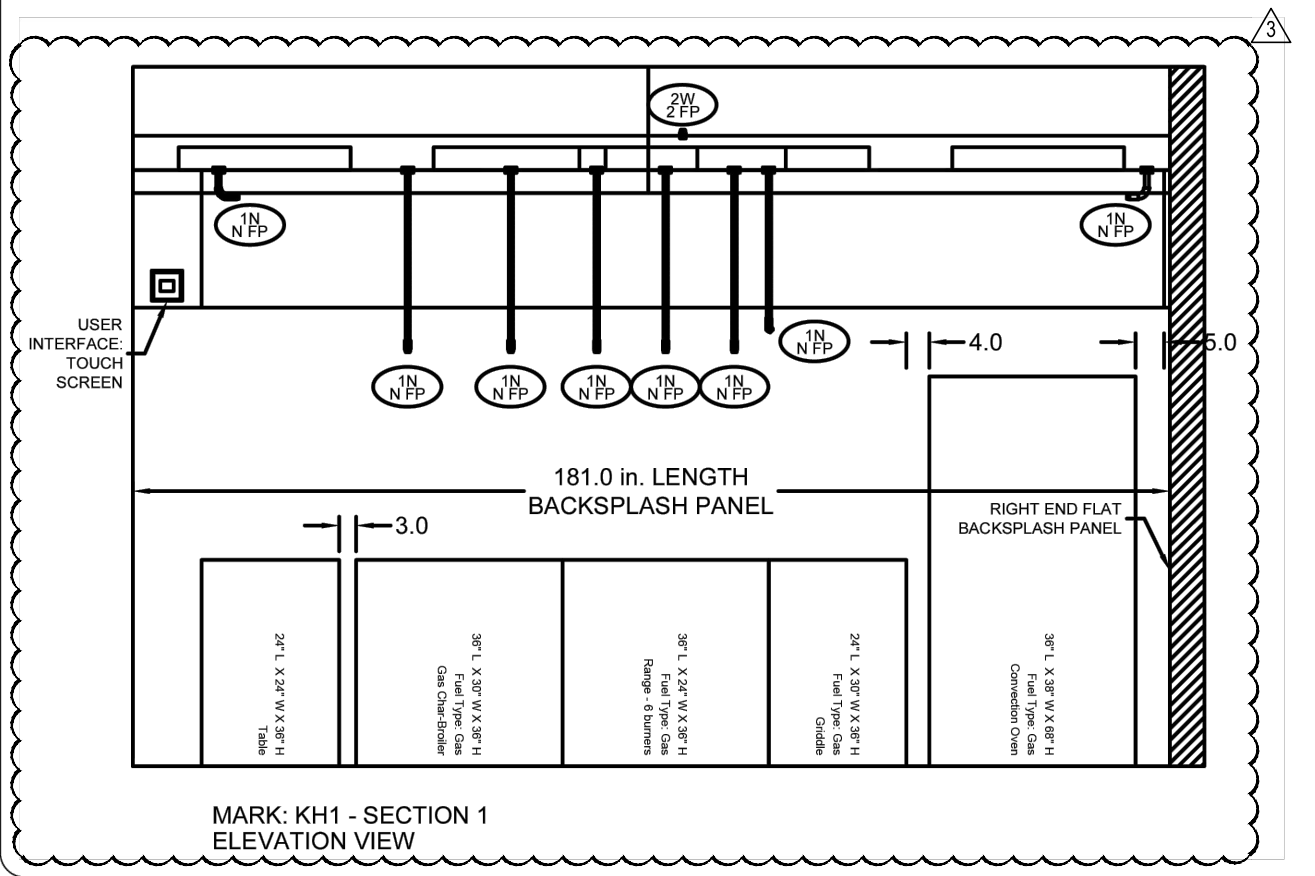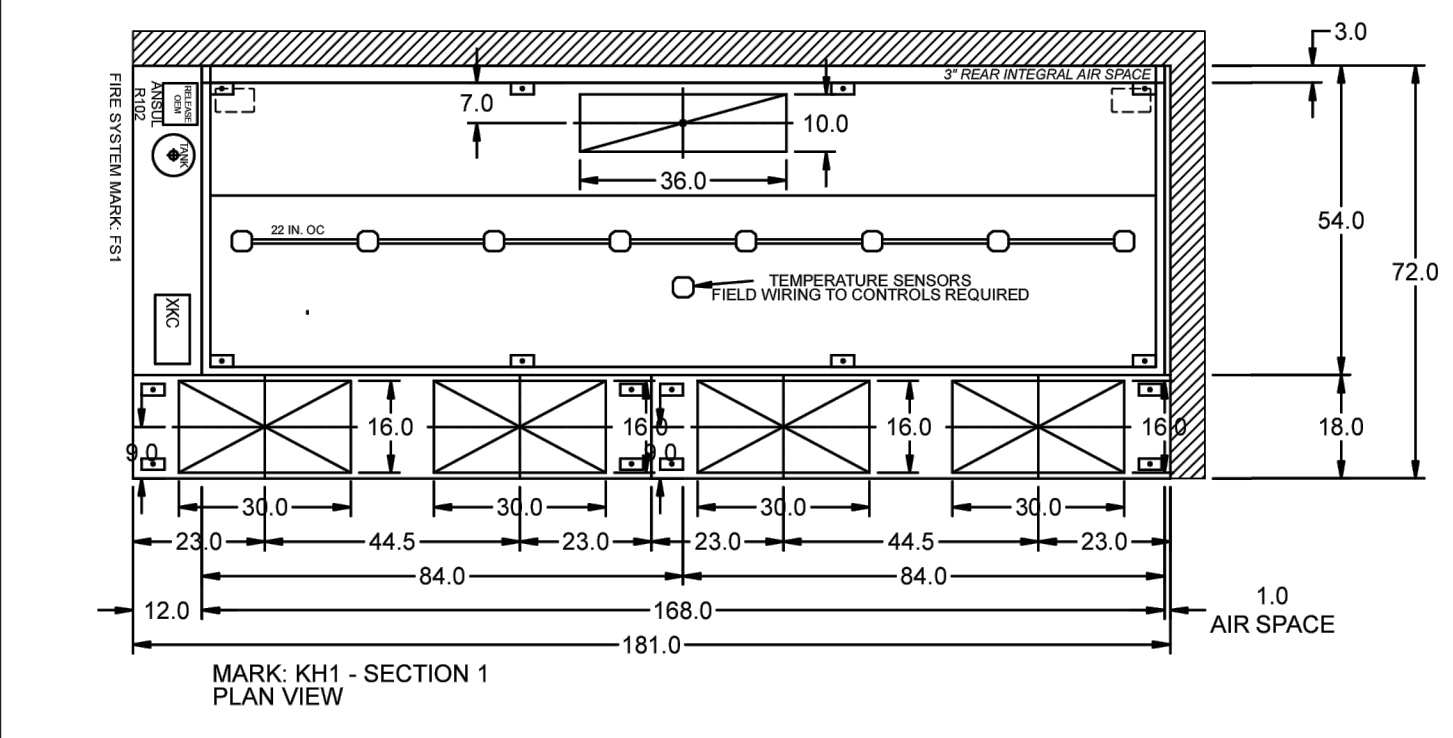

ACCUREX

PROJECT: 9/23/2023
 HARVEY JOHN'S STEAKHOUSE
 MARK: KH1

ACCUREX COASTAL CAROLINAS
 MIKE NOMAK
 MIKE.NOMAK@ACCUREX.COM
 (910) 356-7423

Scope Note:

The Kitchen Equipment Supplier shall furnish the kitchen hoods, hood exhaust and supply fans, Ansul system, and controls. The mechanical contractor shall be responsible for installing all equipment and providing all connecting ductwork.

A Tenant Alteration for
HARVEY JOHN'S STEAKHOUSE
 1501 N. Raleigh Street, Suite G
 Angier, NC

JOB #:
 23HARVEYJOHNS

DWG BY:
 CHK BY:
 DATE: 07/28/23
 REV NO DATE
 1 Hood Rev 11/3/23
 2 Hood Rev 11/30/23

KITCHEN HOOD DETAILS

SHEET NUMBER
M-7

1 Kitchen Hood Details
 Scale: None