




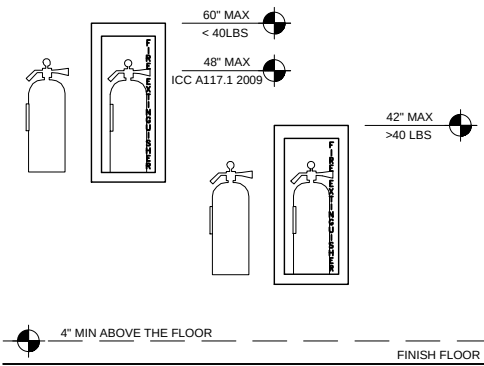

- NOTES:
- SEE LIFE SAFETY PLAN FOR LOCATIONS OF FIRE EXTINGUISHERS.
 - PROVIDE RATED CABINET ENCLOSURE IN ACCORDANCE WITH RATED WALL CONSTRUCTION.
 - MAX REACH HEIGHT IS 48" TO THE TOP OF THE HANDLE PER ICC-A117.1-2009.
- 1

FIRE EXTINGUISHER MOUNTING HTS.
N.T.S.

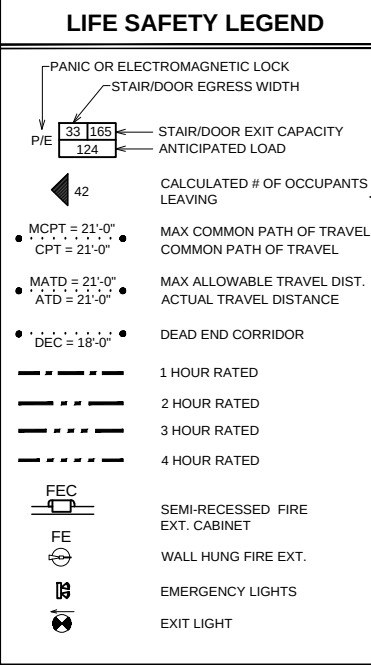

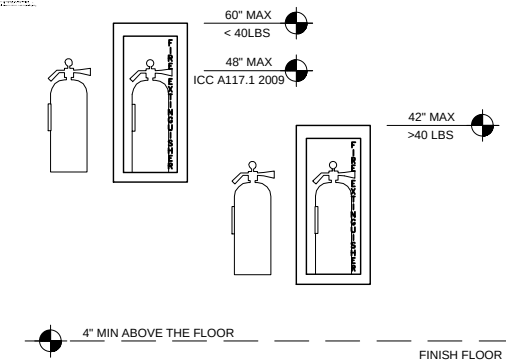

- NOTES:
- SEE LIFE SAFETY PLAN FOR LOCATIONS OF FIRE EXTINGUISHERS.
 - PROVIDE RATED CABINET ENCLOSURE IN ACCORDANCE WITH RATED WALL CONSTRUCTION.
 - MAX REACH HEIGHT IS 48" TO THE TOP OF THE HANDLE PER ICC-A117.1-2009.
- 1 FIRE EXTINGUISHER MOUNTING HTS. N.T.S.

LIFE SAFETY LEGEND

PANIC OR ELECTROMAGNETIC LOCK

STAIR/DOOR EGRESS WIDTH

33 165

124

STAIR/DOOR EXIT CAPACITY

ANTICIPATED LOAD

42

CALCULATED # OF OCCUPANTS LEAVING

MCPT = 21'-0"

CPT = 21'-0"

MATD = 21'-0"

ATD = 21'-0"

DEC = 18'-0"

DEAD END CORRIDOR

1 HOUR RATED

2 HOUR RATED

3 HOUR RATED

4 HOUR RATED

FEC

SEMI-RECESSED FIRE EXT. CABINET

FE

WALL HUNG FIRE EXT.

EL

EMERGENCY LIGHTS

EXIT LIGHT

jch

JULIANNE C. HARRELSON

ARCHITECTURE, PLLC

676 OLD HWY 41

BLADENBORO, NORTH CAROLINA 28320

PHONE: (910) 876-3699

jcharchitect25@gmail.com

JCH ARCHITECTURE, PLLC

ARCHITECTURAL COMPANY

54470

NORTH CAROLINA

NORTH CAROLINA

LICENSED

SEAL 17584

JULIANNE C. HARRELSON

9.17.25

THESE DOCUMENTS PROVIDED BY JCH ARCHITECTURE, PLLC ARE SUBJECT TO THE ARCHITECTURAL WORKS COPYRIGHT PROTECTION ACT AS INTELLECTUAL PROPERTY. SIMILAR PROTECTION IS ALSO APPLICABLE TO ELECTRONIC INFORMATION IN ANY FORM. THE USE OF THESE DOCUMENTS OR THE ELECTRONIC INFORMATION THAT PRODUCED THEM IS PROHIBITED UNLESS OTHERWISE PROVIDED IN WRITING BY AND COMPENSATION TO THE ARCHITECT.

2 LIFE SAFETY PLAN - BUILDING "2"
3/32" = 1'-0"

EZ STORAGE

1601 E McNEIL ST
LILLINGTON, NORTH CAROLINA

REVISIONS

A

X

A

A

A

A

PROJECT # : 25-104

DATE: 8.17.25

DRAWN BY : J.C.H.

CHECKED BY : J.C.H.

ISSUED FOR PLAN REVIEW

LIFE SAFETY PLAN

G-LS2