

Revised Permit - All other are void

IMPROVEMENT PERMIT

211206 40000000

Be it ordained by the Harnett County Board of Health as follows: Section III, Item B. "No Person shall begin construction of any building at which a septic tank system is to be used for disposal of sewage without first obtaining a written permit from the Harnett County Health Department."

Name: (owner) JASON WAMBLE

New Installation  Septic Tank

Property Location: SR# 1219

Repairs  Nitrification Line

Subdivision Leslie Rd Est. Lot # 10

Tax ID # \_\_\_\_\_ Quadrant # \_\_\_\_\_

Number of Bedrooms Proposed: 3 (28x52) AS set-up Lot Size: .65 AC

Basement with Plumbing:  Garage:

Water Supply:  Well  Public  Community

Distance From Well: 50 ft.

Following is the minimum specifications for sewage disposal system on above captioned property. Subject to final approval.

Type of system:  Conventional  Other Pump to Conv.

Size of tank: Septic Tank: 1000 gallons Pump Tank: 1000 gallons

Subsurface Drainage Field No. of ditches 5 exact length of each ditch 100 ft. width of ditches 3 ft. depth of ditches 18 in. <sup>MAX</sup>


French Drain Required: \_\_\_\_\_ Linear feet

Date: 11-27-2008

This permit is subject to revocation if site plans or intended use change.

Signed: [Signature]

Environmental Health Specialist

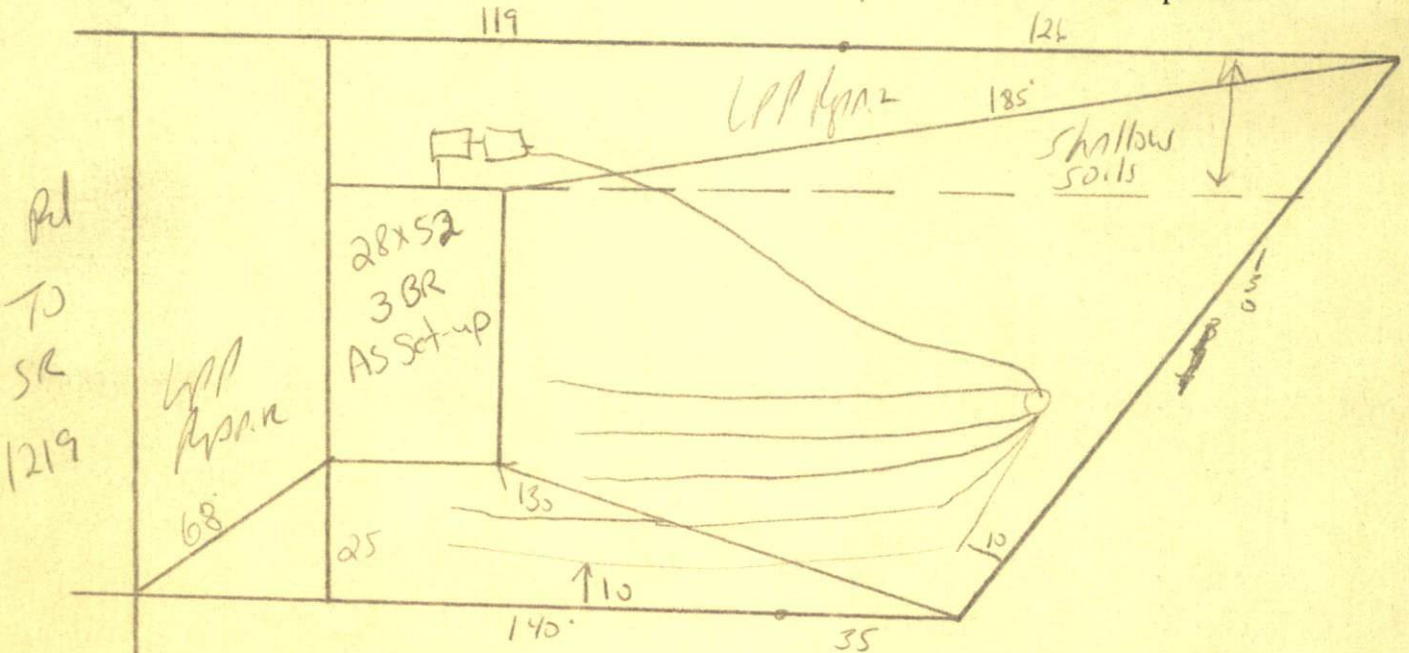

MUST mow lot so I can do layout  
MAY NOT require pump -  
18' max Ditch Depth MAINTAIN ALL SETBACKS

HARNETT COUNTY HEALTH DEPARTMENT  
**AUTHORIZATION TO CONSTRUCT**

Authorization is hereby given to construct a wastewater system to the specifications described by Harnett County Health Department Improvement Permit # 16782. This authorization shall be valid for a period not to exceed five (5) years from the date of issuance. This authorization will be invalid if ownership, site plans, or intended use change.

Owner or Authorized Agent Jason Worth

Name: \_\_\_\_\_ Telephone # 919 770-2735

Address: \_\_\_\_\_

Property Location: SR # 1219 Road Name \_\_\_\_\_

New Installation  Repair \_\_\_\_\_ Septic Tank  Nitrification Lines

Subdivision Leslie Rd Est Lot # 10

Number of Bedrooms Proposed: \_\_\_\_\_ Lot size: 0.65 Ac

Basement \_\_\_\_\_ With Plumbing \_\_\_\_\_ Without Plumbing \_\_\_\_\_

Water Supply: Well \_\_\_\_\_ Public  Minimum Well Setback: \_\_\_\_\_ ft.

Type of System: Conventional \_\_\_\_\_ Other

Tank Volume: Septic Tank 1000 gallons Pump Chamber 1000 gallons

**Nitrification Field Specifications**

Number of fields 1 Number of Lines per Field 5 Length of lines 100

Width of ditches 3 ft. Depth of ditches 18 inches

French Drain: Linear feet required \_\_\_\_\_ Depth of gravel \_\_\_\_\_

No wastewater system shall be covered or placed into use by any person until an inspection by the Harnett County Health Department has determined that the system has been installed according to the conditions of the improvement permit and that a valid operations permit has been issued.

Authorized Agent for Harnett County Health Department

Name: [Signature] Date: 11-2-2000