

IMPROVEMENT PERMIT

01/12/00

Be it ordained by the Harnett County Board of Health as follows: Section III, Item B. "No Person shall begin construction of any building at which a septic tank system is to be used for disposal of sewage without first obtaining a written permit from the Harnett County Health Department."

Name: (owner) G. Jason Womble New Installation Septic Tank
Property Location: SR# 1219 Leslie Rd Repairs Nitrification Line

Subdivision Leslie Rd Est. Lot # 5

Tax ID # _____ Quadrant # _____

Number of Bedrooms Proposed: 3(14x70) Lot Size: .69 AC

Basement with Plumbing: Garage: MUST meet onsite
Water Supply: Well Public Community MUST use filter & manhole

Distance From Well: _____ ft. *** NOTE Change In house location ***

Following is the minimum specifications for sewage disposal system on above captioned property. Subject to final approval.

Type of system: Conventional Other Pump to ultra shallow
Size of tank: Septic Tank: 1000 gallons Pump Tank: 1000 gallons


Subsurface Drainage Field No. of ditches 1 exact length of each ditch 400 ft. width of ditches 3 ft. depth of ditches 12 in. ^{max}

French Drain Required: _____ Linear feet

Date: 01-14-2000

This permit is subject to revocation if site plans or intended use change.

Signed: Joe Womble
Environmental Health Specialist

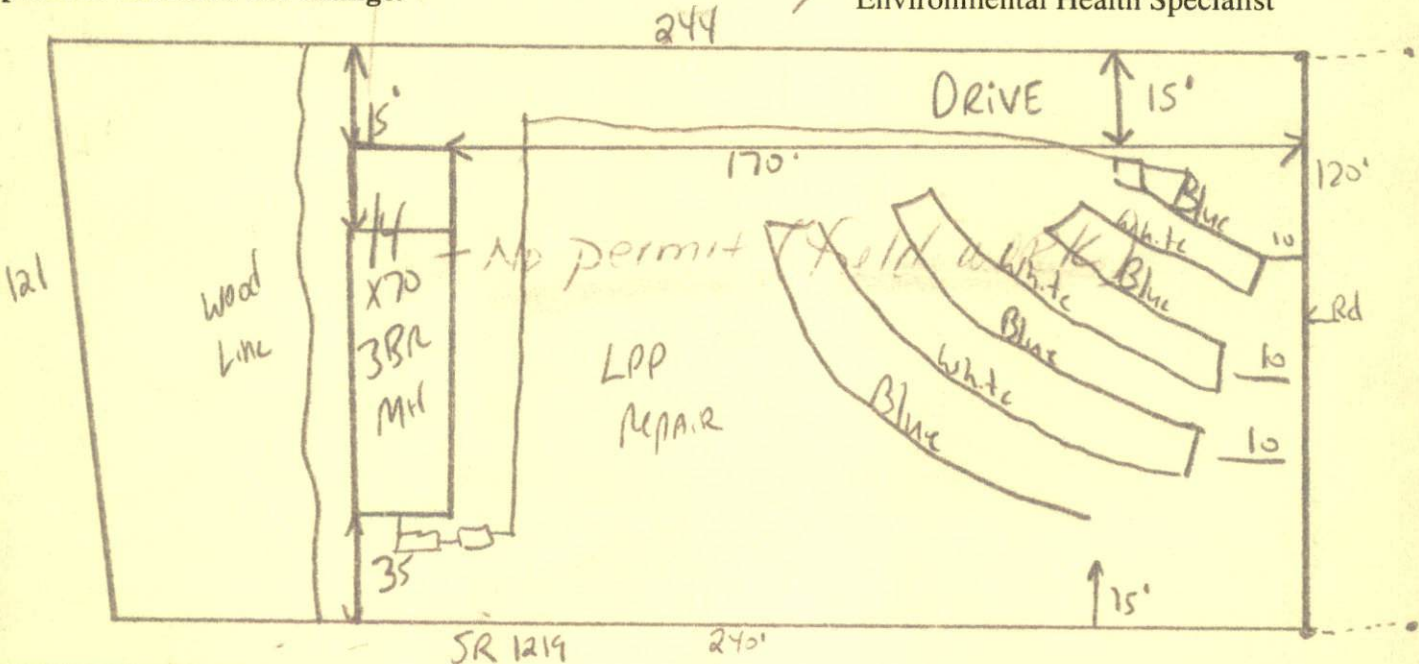

MUST meet onsite
*** NOTE Change In house Location ***
12" Ditch Depth
MUST Bring In 8 to 12" of cover

HARNETT COUNTY HEALTH DEPARTMENT
AUTHORIZATION TO CONSTRUCT

Authorization is hereby given to construct a wastewater system to the specifications described by Harnett County Health Department Improvement Permit # 13712. This authorization shall be valid for a period not to exceed five (5) years from the date of issuance. This authorization will be invalid if ownership, site plans, or intended use change. 011203

Owner or Authorized Agent G. Jason Womble

Name: _____ Telephone # 776-3700

Address: _____

Property Location: SR # 1219 Road Name Lesik Rd

New Installation Repair _____ Septic Tank Nitrification Lines

Subdivision Lesik Rd Est. Lot # 5

Number of Bedrooms Proposed: 3(14x70) Lot size: .69

Basement _____ With Plumbing _____ Without Plumbing _____

Water Supply: Well _____ Public Minimum Well Setback: 50 ft.

Type of System: Conventional _____ Other

Tank Volume: Septic Tank 1000 gallons Pump Chamber 1000 gallons

Nitrification Field Specifications

Number of fields 1 Number of Lines per Field 1 Length of lines 400

Width of ditches 3 ft. Depth of ditches 12 inches

French Drain: Linear feet required _____ Depth of gravel _____

No wastewater system shall be covered or placed into use by any person until an inspection by the Harnett County Health Department has determined that the system has been installed according to the conditions of the improvement permit and that a valid operations permit has been issued.

Authorized Agent for Harnett County Health Department

Name: Joe W. R. Date: 01-13-2000