

IMPROVEMENT PERMIT

40000223

Be it ordained by the Harnett County Board of Health as follows: Section III, Item B. "No Person shall begin construction of any building at which a septic tank system is to be used for disposal of sewage without first obtaining a written permit from the Harnett County Health Department."

Name: (owner) Elsie Swan McCormick New Installation Septic Tank
 Property Location: SR# 1229 ME Dougald Rd Repairs Nitrification Line

Subdivision Felton Swann Lot # 3

Tax ID # _____ Quadrant # _____

Number of Bedrooms Proposed: 3 (28x76) Lot Size: 8.0 AC

Basement with Plumbing: Garage: NOTE home was changed to 3 Bed Room by owner. Perm. is limited to 3 Bed Room MH
 Water Supply: Well Public Community
 Distance From Well: 50 ft.

Following is the minimum specifications for sewage disposal system on above captioned property. Subject to final approval.

Type of system: Conventional Other Pumps ultra shallow Poly styrene Aggregate SYSTEM

Size of tank: Septic Tank: 1000 gallons Pump Tank: 1000 gallons


Subsurface Drainage Field No. of ditches 2/3 exact length 90/60 ft. width of ditches 3 ft. depth of ditches 12 in. MAX

French Drain Required: _____ Linear feet

Date: 4-6-2000

This permit is subject to revocation if site plans or intended use change.

Signed: J. W. ARS
 Environmental Health Specialist

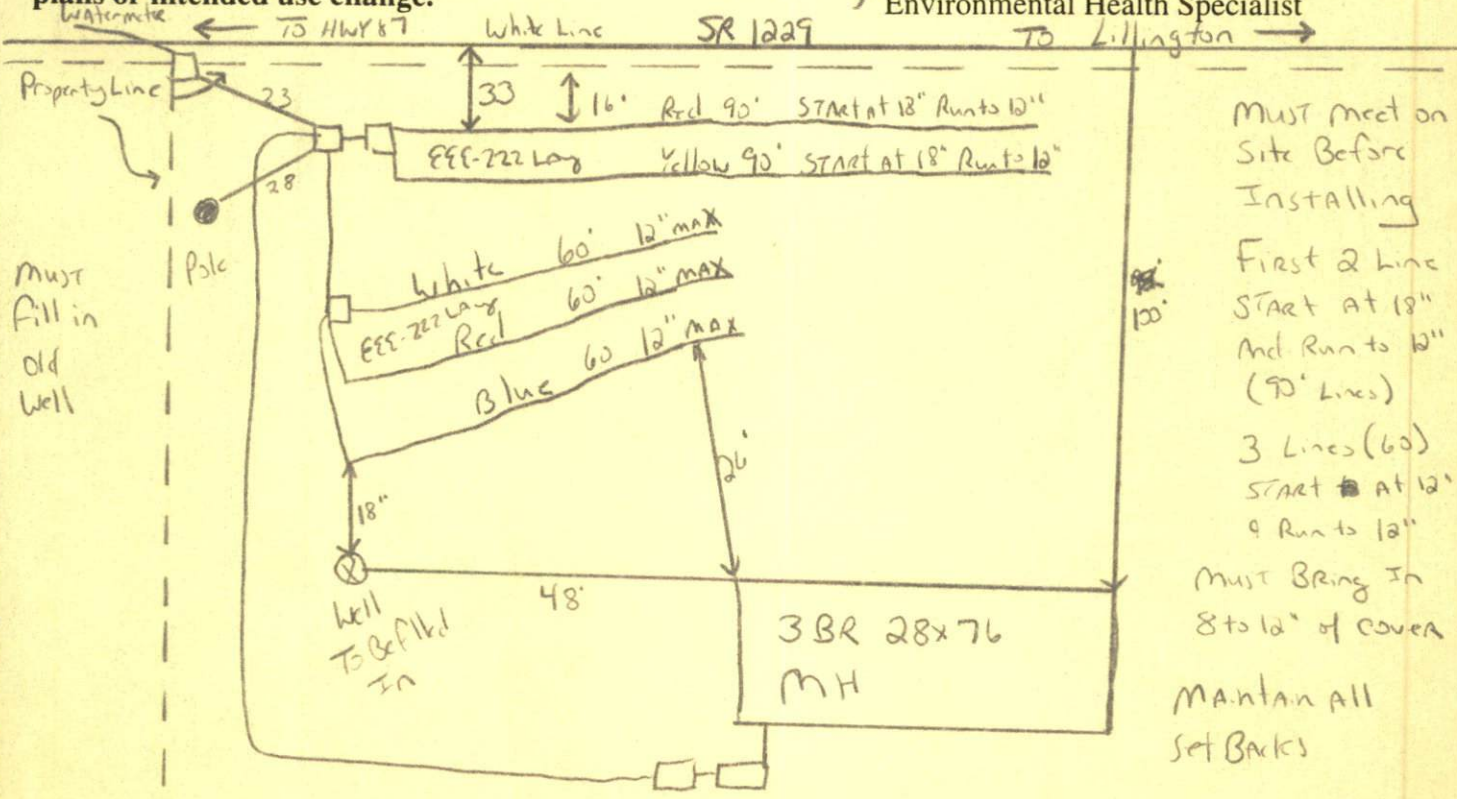

Repair Area is Along Property Line approx 600 Back I would be All Approx

HARNETT COUNTY HEALTH DEPARTMENT
AUTHORIZATION TO CONSTRUCT

Authorization is hereby given to construct a wastewater system to the specifications described by Harnett County Health Department Improvement Permit # 17725. This authorization shall be valid for a period not to exceed five (5) years from the date of issuance. This authorization will be invalid if ownership, site plans, or intended use change.

Owner or Authorized Agent Elsie Swan M^cCoemick

Name: _____ Telephone # 499-2472

Address: _____

Property Location: SR # 1229 Road Name _____

New Installation Repair _____ Septic Tank Nitrification Lines

Subdivision Felton Swan Lot # 3

Number of Bedrooms Proposed: 3(28x76) Lot size: 8.0 Ac

Basement _____ With Plumbing _____ Without Plumbing _____

Water Supply: Well _____ Public _____ Minimum Well Setback: _____ ft.

Type of System: Conventional _____ Other

Tank Volume: Septic Tank 1000 gallons Pump Chamber 1000 gallons

Nitrification Field Specifications

Number of fields 2 Number of Lines per Field 2/3 Length of lines 90/60

Width of ditches 3 ft. Depth of ditches 12^{max} inches

French Drain: Linear feet required _____ Depth of gravel _____

No wastewater system shall be covered or placed into use by any person until an inspection by the Harnett County Health Department has determined that the system has been installed according to the conditions of the improvement permit and that a valid operations permit has been issued.

Authorized Agent for Harnett County Health Department

Name: [Signature] Date: 4-6-2000