

APPLICANT NAME

DATE

FACTORS


PROFILES

		1	2	3	4	5	6	7	8	9
LANDSCAPE POSITION	.1940									
SLOPE (%)	.1940									
HORIZON 1 DEPTH		0-4	0-4	0-4	0-4	0-4	0-4			
Texture Group	.1941(A)(1)	sl	sl	sl	sl	sl	sl		sl	
Consistence	.1941			4-24					sl	
Structure	.1941(A)(2)			sl						
Mineralogy	.1941(A)(3)			mix						
HORIZON 2 DEPTH		4-36	4-36	24-38	4-36	4-36	4-36		4-36	
Texture Group	.1941(A)(1)	sl	sl	sl	sl	sl	sl		sl	
Consistence	.1941	fi	mix			fi			mix	
Structure	.1941(A)(2)	sl				sl				
Mineralogy	.1941(A)(3)	sl				sl				
HORIZON 3 DEPTH										
Texture Group	.1941(A)(1)									
Consistence	.1941									
Structure	.1941(A)(2)									
Mineralogy	.1941(A)(3)									
HORIZON 4 DEPTH										
Texture Group	.1941(A)(1)									
Consistence	.1941									
Structure	.1941(A)(2)									
Mineralogy	.1941(A)(3)									
SOIL WETNESS	.1942	—	—	—	—	—	—			
RESTRICTIVE HORIZON	.1944									
SAPROLITE	.1943/.1956									
CLASSIFICATION	.1948	PS	PS	PS	PS	PS	PS			
LONG TERM		4	5	5	4	4	5	4		
ACCEPTANCE RATE	.1955	4	5	5	4	4	5	4		

30X70

3X100'lin
18' ditchconu
Repair

conu Repair

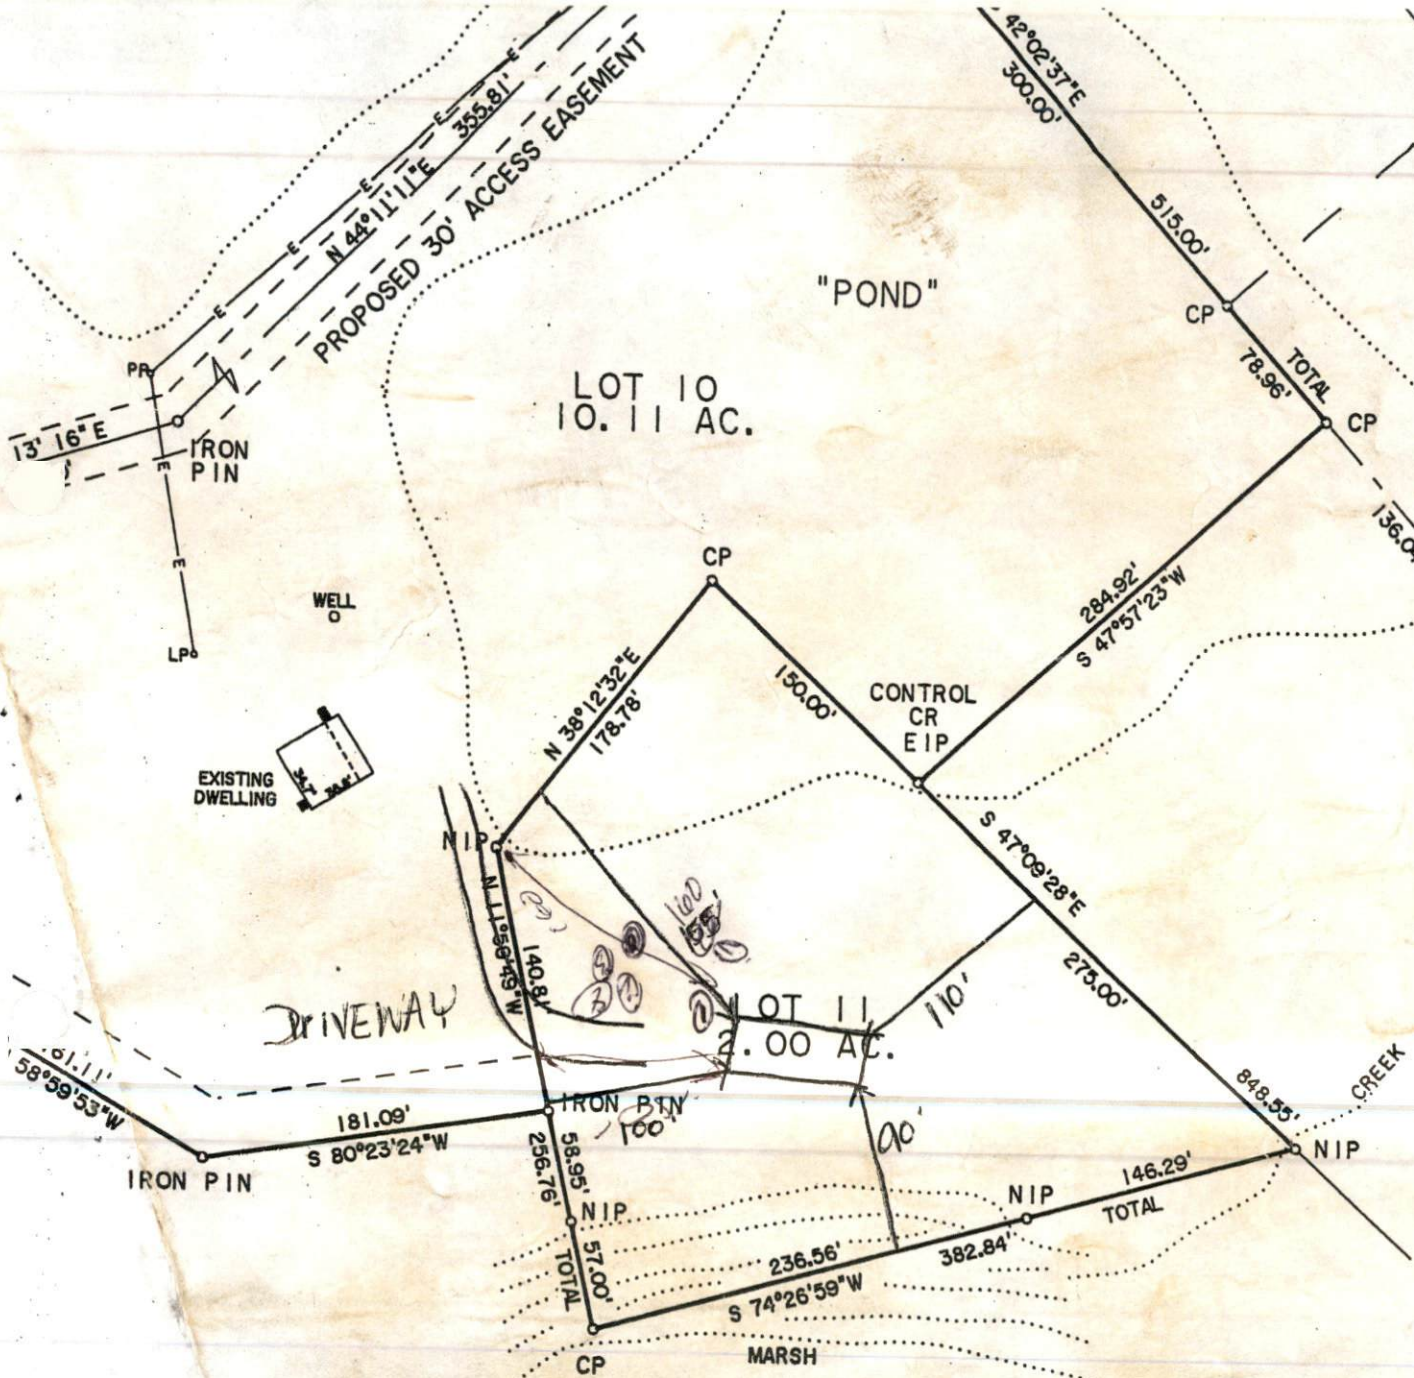

S. R. 2021 60' R/W (PAVED)
 S 42° 02' 37" E 903.99'
 LOT 2 MAP # 99-7
Stan Rabitts Ra

Required Property Line Setbacks

	Minimum	Actual
Front	<u>35</u>	<u>100</u>
Side	<u>10</u>	<u>90</u>
Corner	<u>—</u>	<u>—</u>
Rear	<u>25</u>	<u>110</u>
Nearest Building	<u>16</u>	<u>—</u>

MAP # 99-7

SITE PLAN APPROVAL

DISTRICT N/A USE DVUH
 BEDROOMS 3

4-5-2000 D Johnson
 Date Zoning Administrator