

IMPROVEMENT PERMIT

Be it ordained by the Harnett County Board of Health as follows: Section III, Item B. "No Person shall begin construction of any building at which a septic tank system is to be used for disposal of sewage without first obtaining a written permit from the Harnett County Health Department."

Name: (owner) Pedro Romero Martinez New Installation Septic Tank
Property Location: SR# 1202 Repairs Nitrification Line

Subdivision TSP II Lot # 15

Tax ID # _____ Quadrant # _____

Number of Bedrooms Proposed: 2 (14x66) Lot Size: .79 AC

Basement with Plumbing: Garage: NOTE Change In house

Water Supply: Well Public Community Location

Distance From Well: 55 ft.

Following is the minimum specifications for sewage disposal system on above captioned property. Subject to final approval.

Type of system: Conventional Other _____

Size of tank: Septic Tank: 1000 gallons Pump Tank: _____ gallons

Subsurface Drainage Field No. of ditches 1 exact length of each ditch 270 ft. width of ditches 3 ft. depth of ditches 18 in. ^{MAX}


French Drain Required: _____ Linear feet

Date: 4-18-2000


This permit is subject to revocation if site plans or intended use change.

Signed: [Signature]
Environmental Health Specialist

VOID AFTER 5 YEARS

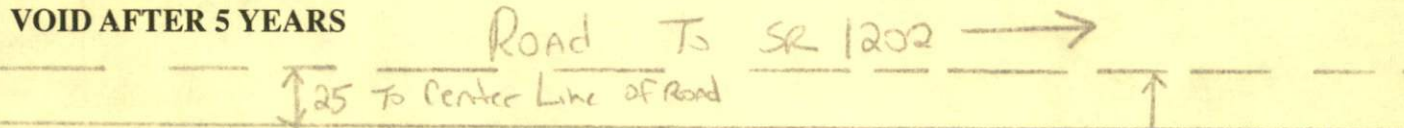

NOTE Change In House Location House must Be 55' from Right of Way (80' from Centerline of Rd) And Be 25' from Lot 15/16 Property Line meet onsite stub out Plumbing Shallow

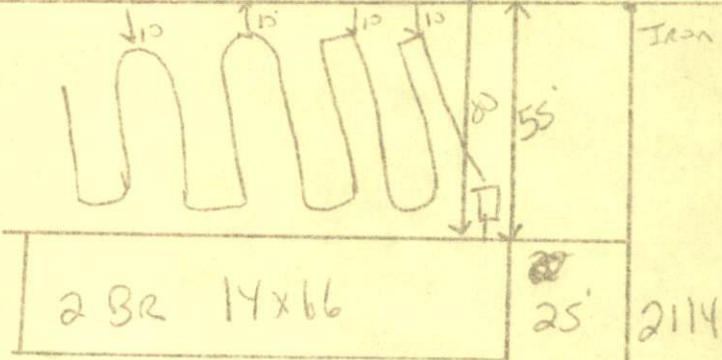

LPP Repair

HARNETT COUNTY HEALTH DEPARTMENT
AUTHORIZATION TO CONSTRUCT

Authorization is hereby given to construct a wastewater system to the specifications described by Harnett County Health Department Improvement Permit # 11437. This authorization shall be valid for a period not to exceed five (5) years from the date of issuance. This authorization will be invalid if ownership, site plans, or intended use change.

Owner or Authorized Agent Pedro Romero Martinez

Name: _____ Telephone # 775-2623

Address: _____

Property Location: SR # 202 Road Name _____

New Installation Repair _____ Septic Tank Nitrification Lines

Subdivision TJP II Lot # 15

Number of Bedrooms Proposed: 2 (14x66) Lot size: 79AC

Basement _____ With Plumbing _____ Without Plumbing _____

Water Supply: Well _____ Public Minimum Well Setback: _____ ft.

Type of System: Conventional Other _____

Tank Volume: Septic Tank 1000 gallons Pump Chamber _____ gallons

Nitrification Field Specifications

Number of fields 1 Number of Lines per Field 270 Length of lines 270

Width of ditches 3 ft. Depth of ditches 18 MAX inches

French Drain: Linear feet required _____ Depth of gravel _____

No wastewater system shall be covered or placed into use by any person until an inspection by the Harnett County Health Department has determined that the system has been installed according to the conditions of the improvement permit and that a valid operations permit has been issued.

Authorized Agent for Harnett County Health Department

Name: Jon West Date: 4-18-2000